


12/22/04

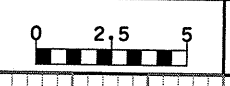

PROJECT REFERENCE NO.
U-2408

SHEET NO.
X-74

50 40 30 20 10 0 10 20 30 40 50

260 260

258.52

10+40.00

258.904

0.0200 m/m 0.0100 m/m

258.117

258.81

258.291

10+20.00

260 260

-Y16-

50 40 30 20 10 0 10 20 30 40 50

38-APP-2004_1243
J:\Roadway\Projects\04\ncdot\12408\sec\y16.plt