


30-APR-2004 12:43
p:\Roadway\Projects\Dot\ncdot\U2408\asc\j15a.xpl

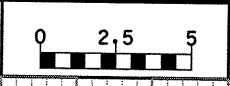

PROJECT REFERENCE NO.	SHEET NO.
U-2408	X-73

50 40 30 20 10 0 10 20 30 40 50

260 260

259.355 259.440 259.494 259.539 259.203

0.0100 m/m 0.0100 m/m

259.26

10+40.00

258.69

10+20.00

-Y15A-

50 40 30 20 10 0 10 20 30 40 50