



39-APR-2004 12:43  
j:\roadway\Projects\Dot\ncdot\12108\asc\pl5\_2.xml

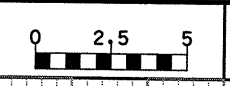

PROJECT REFERENCE NO.	SHEET NO.
U-2408	X-72

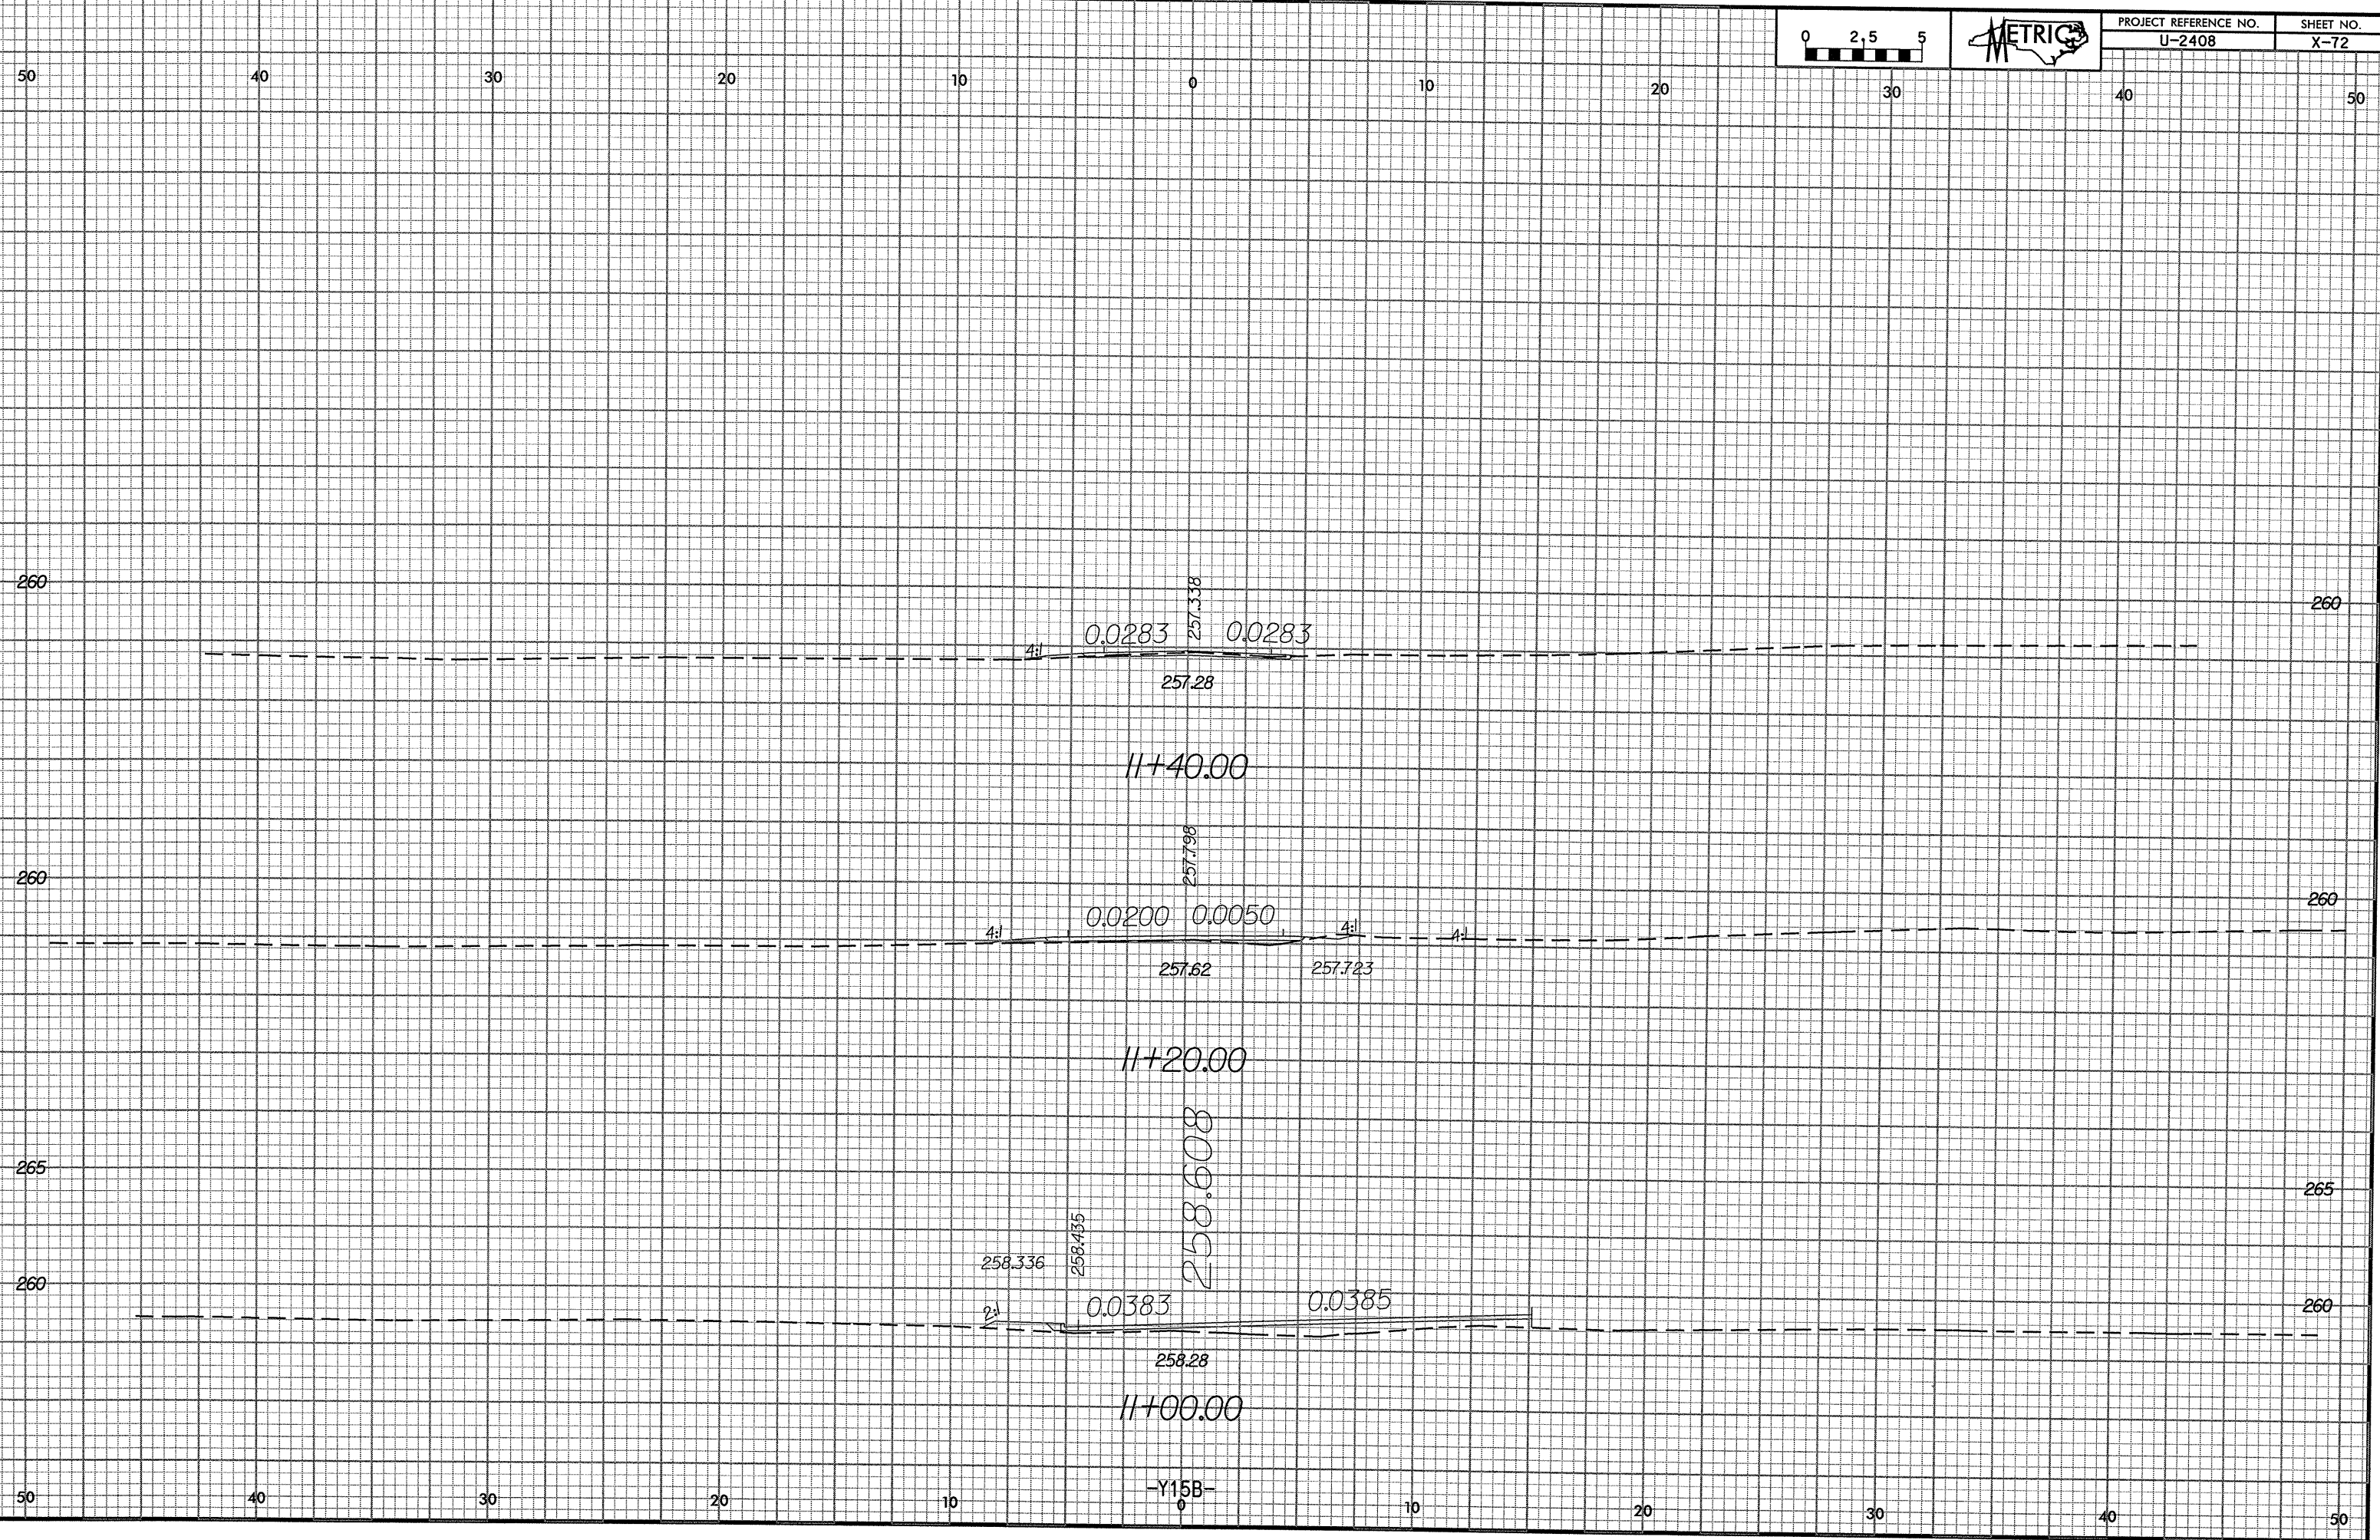

-Y15B-