



12/22/04
30-APR-2004 12:42
g:\Roadway\Projects\Dot\ncdot\U2408\asc\jg3.xpl

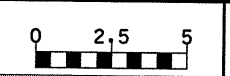

PROJECT REFERENCE NO.	SHEET NO.
U-2408	X-64

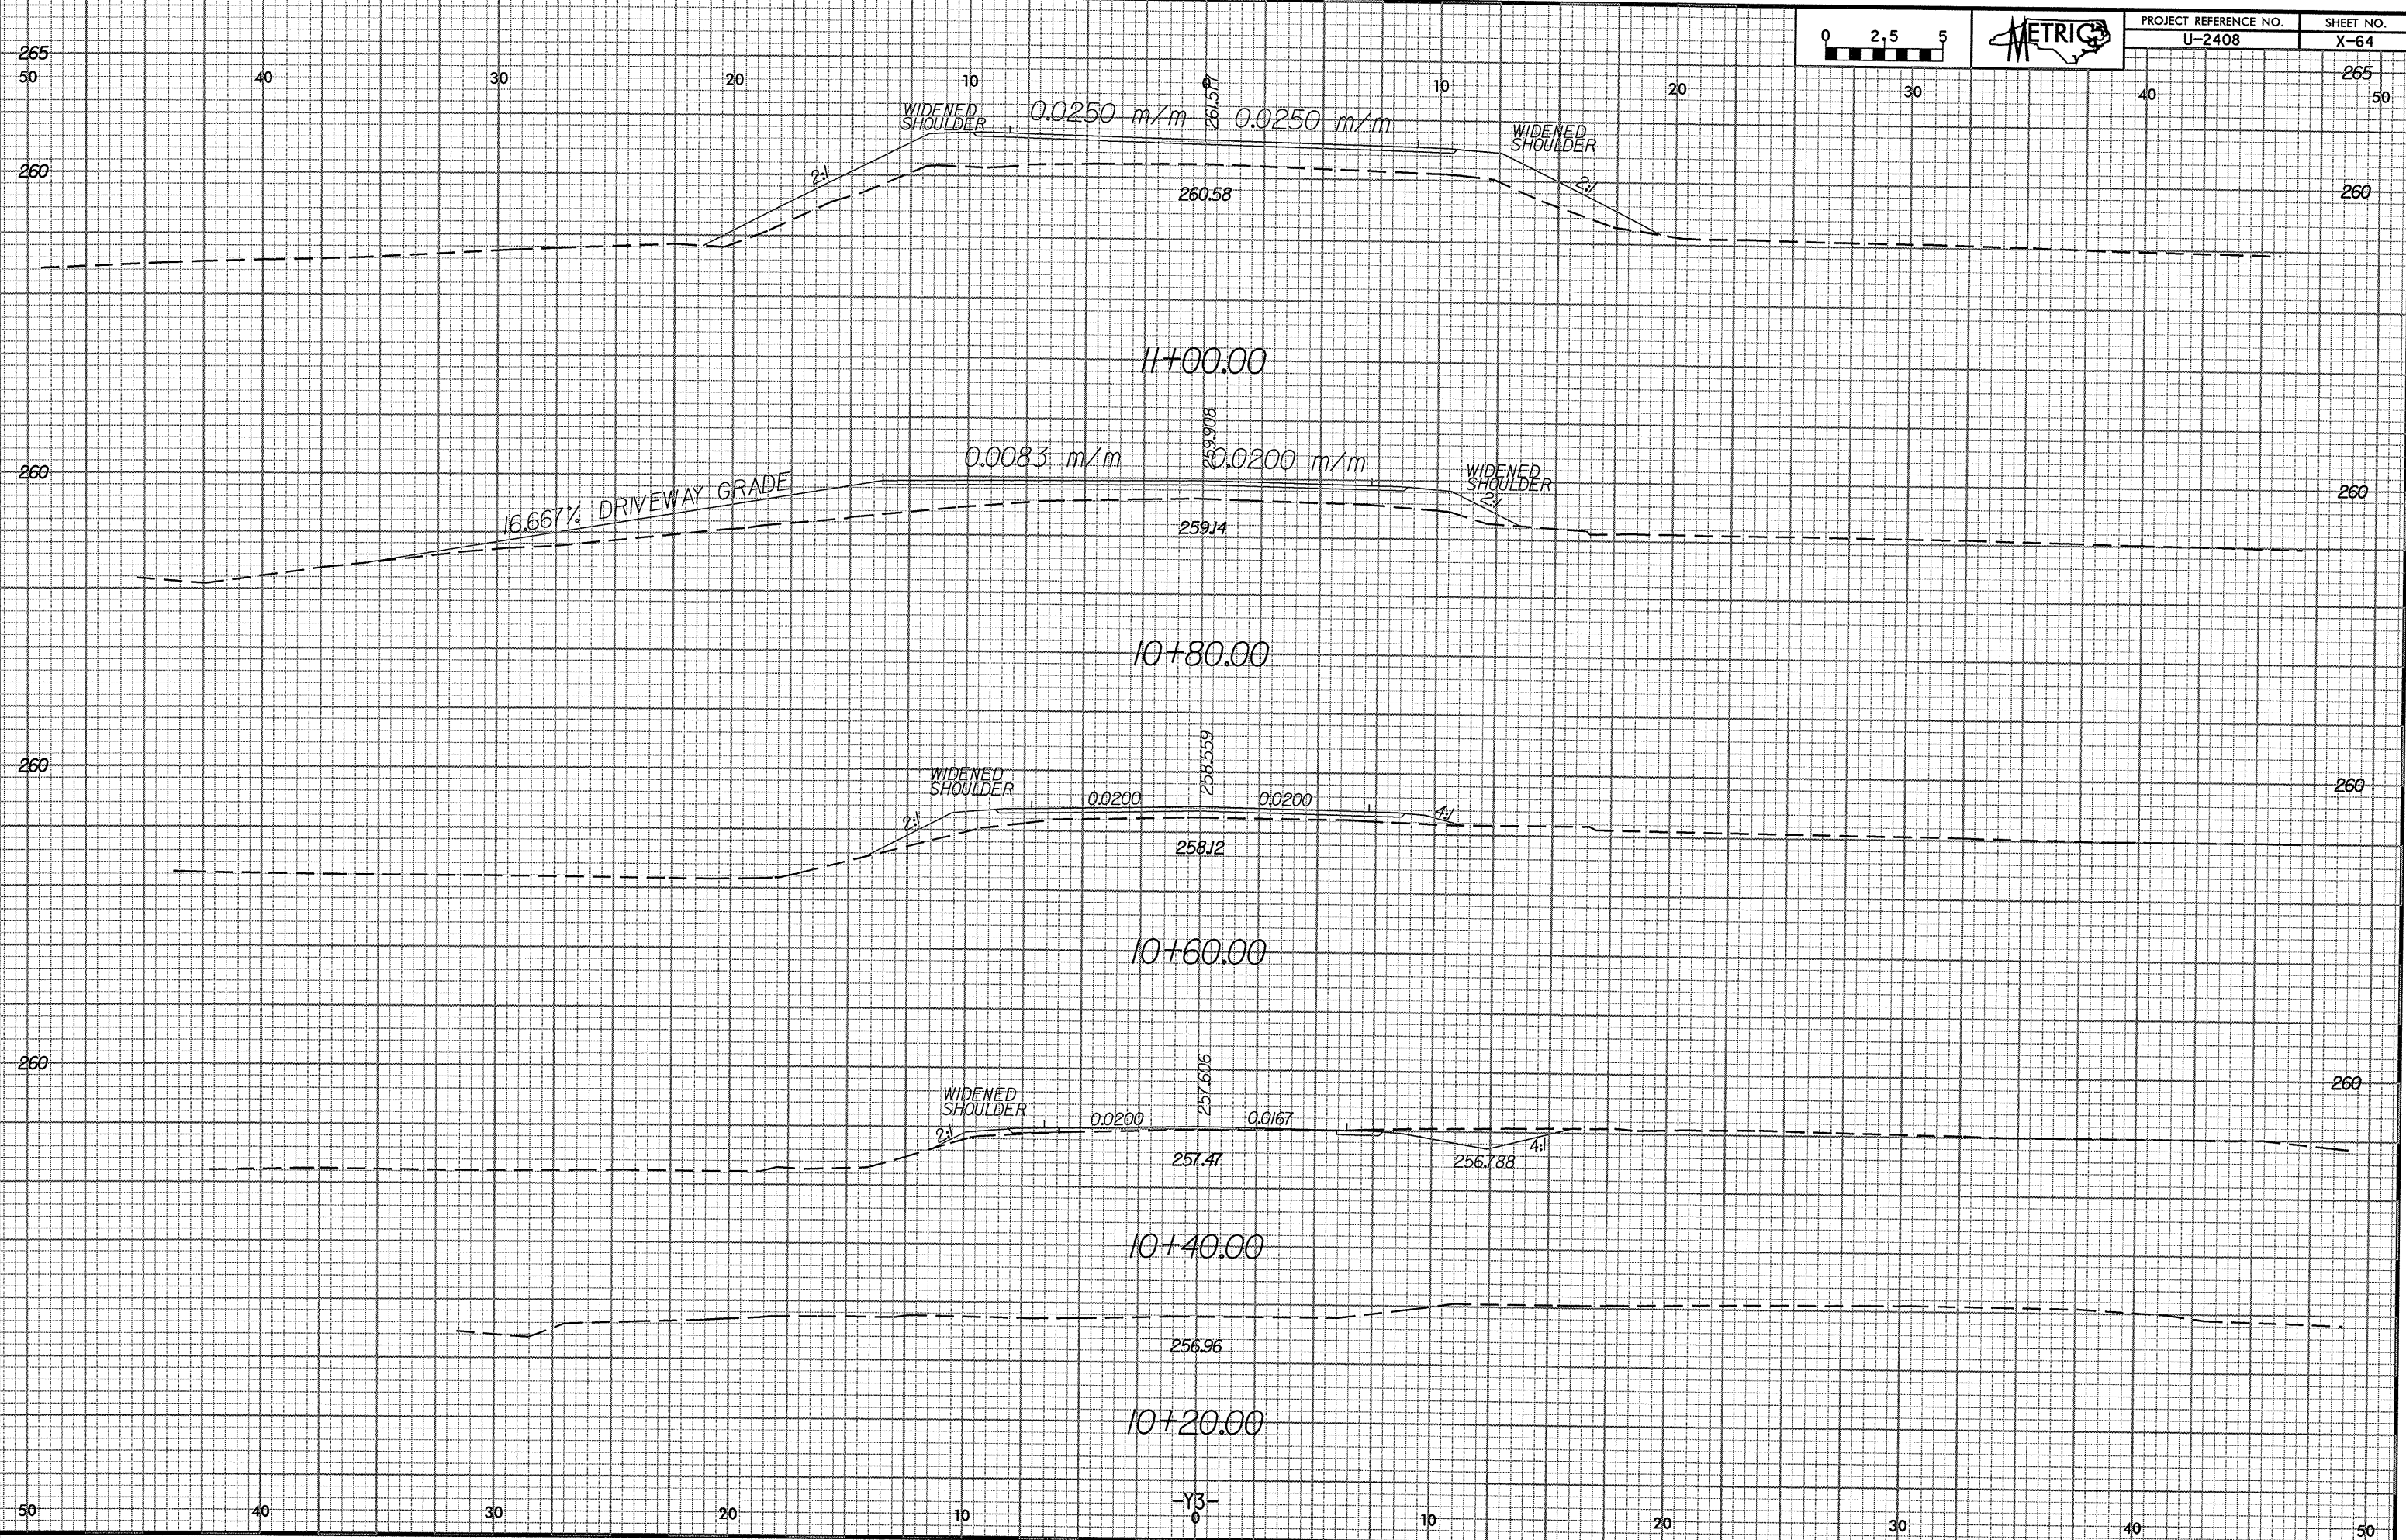

-Y3-