



17/22/04
30-08R-2004_12-42
D:\Roadway\Projects\U2408\Asc\y2a.wpl
Frame

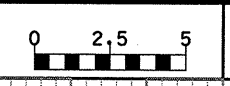

PROJECT REFERENCE NO.	SHEET NO.
U-2408	X-62

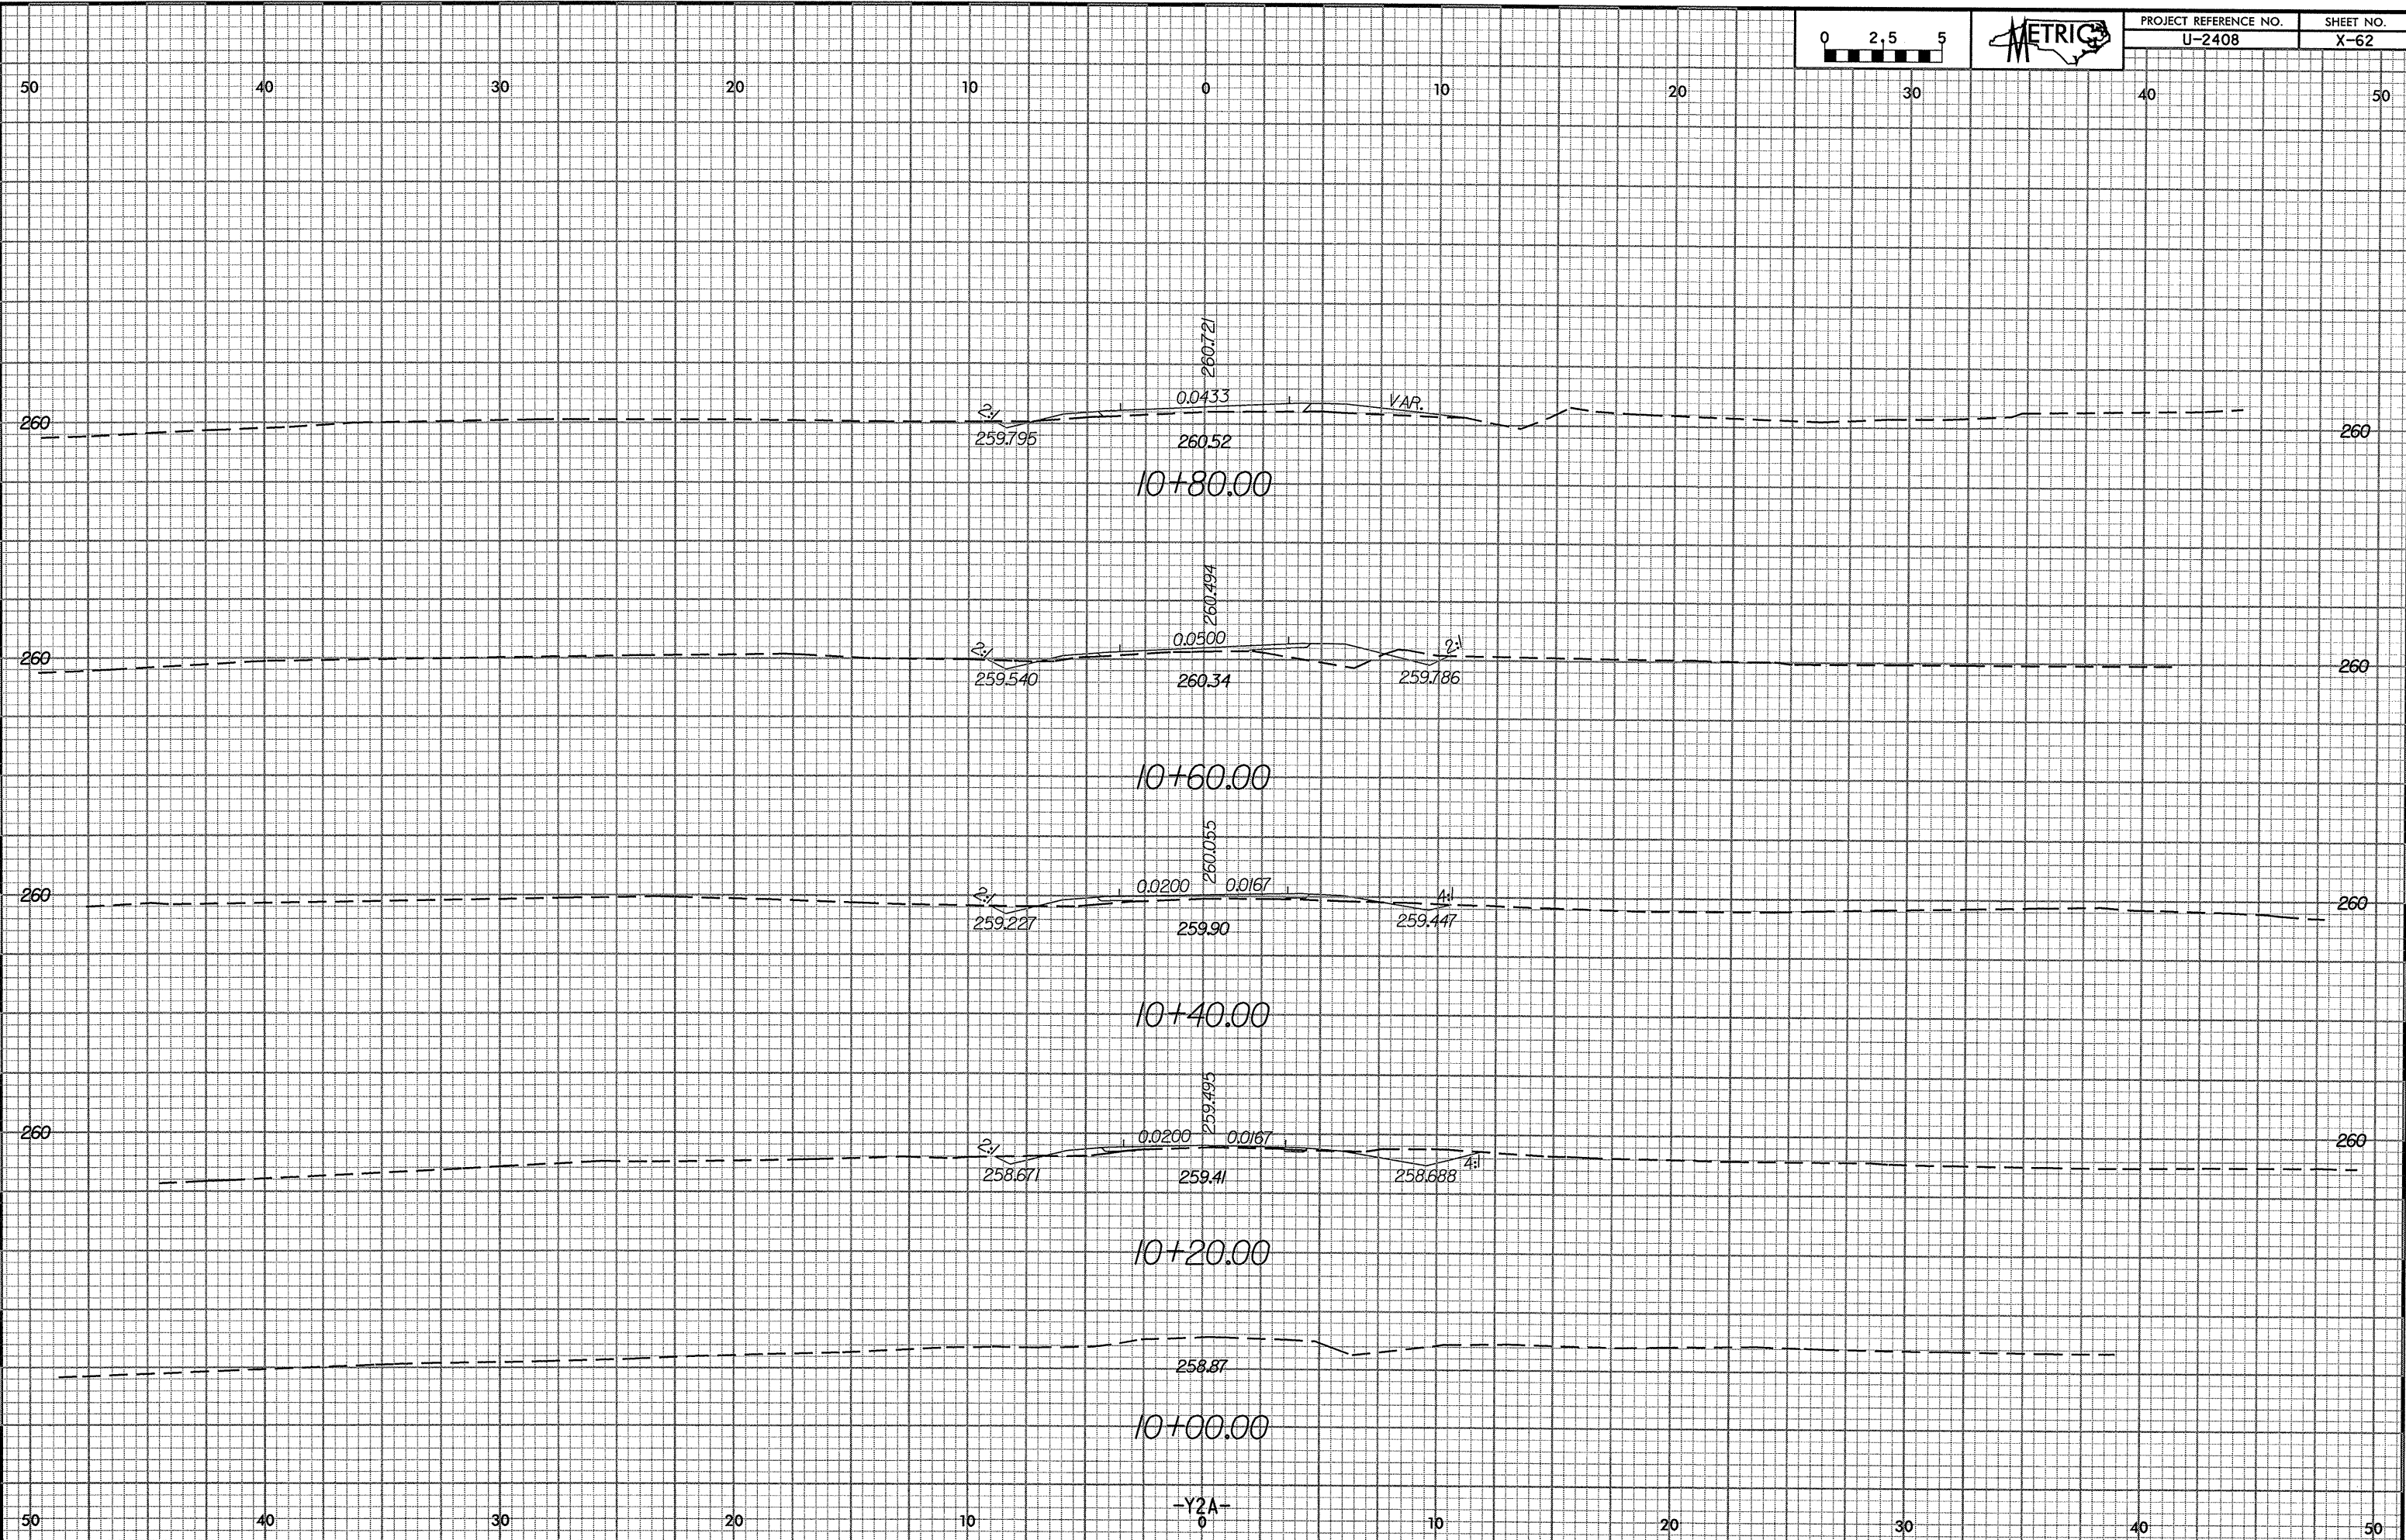

-Y2A-