



15-JUN-2004 14:31  
D:\Roadway\Projects\02408\sec\12.wp1

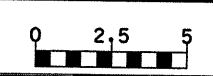

| PROJECT REFERENCE NO. | SHEET NO. |
|-----------------------|-----------|
| U-2408                | X-59      |

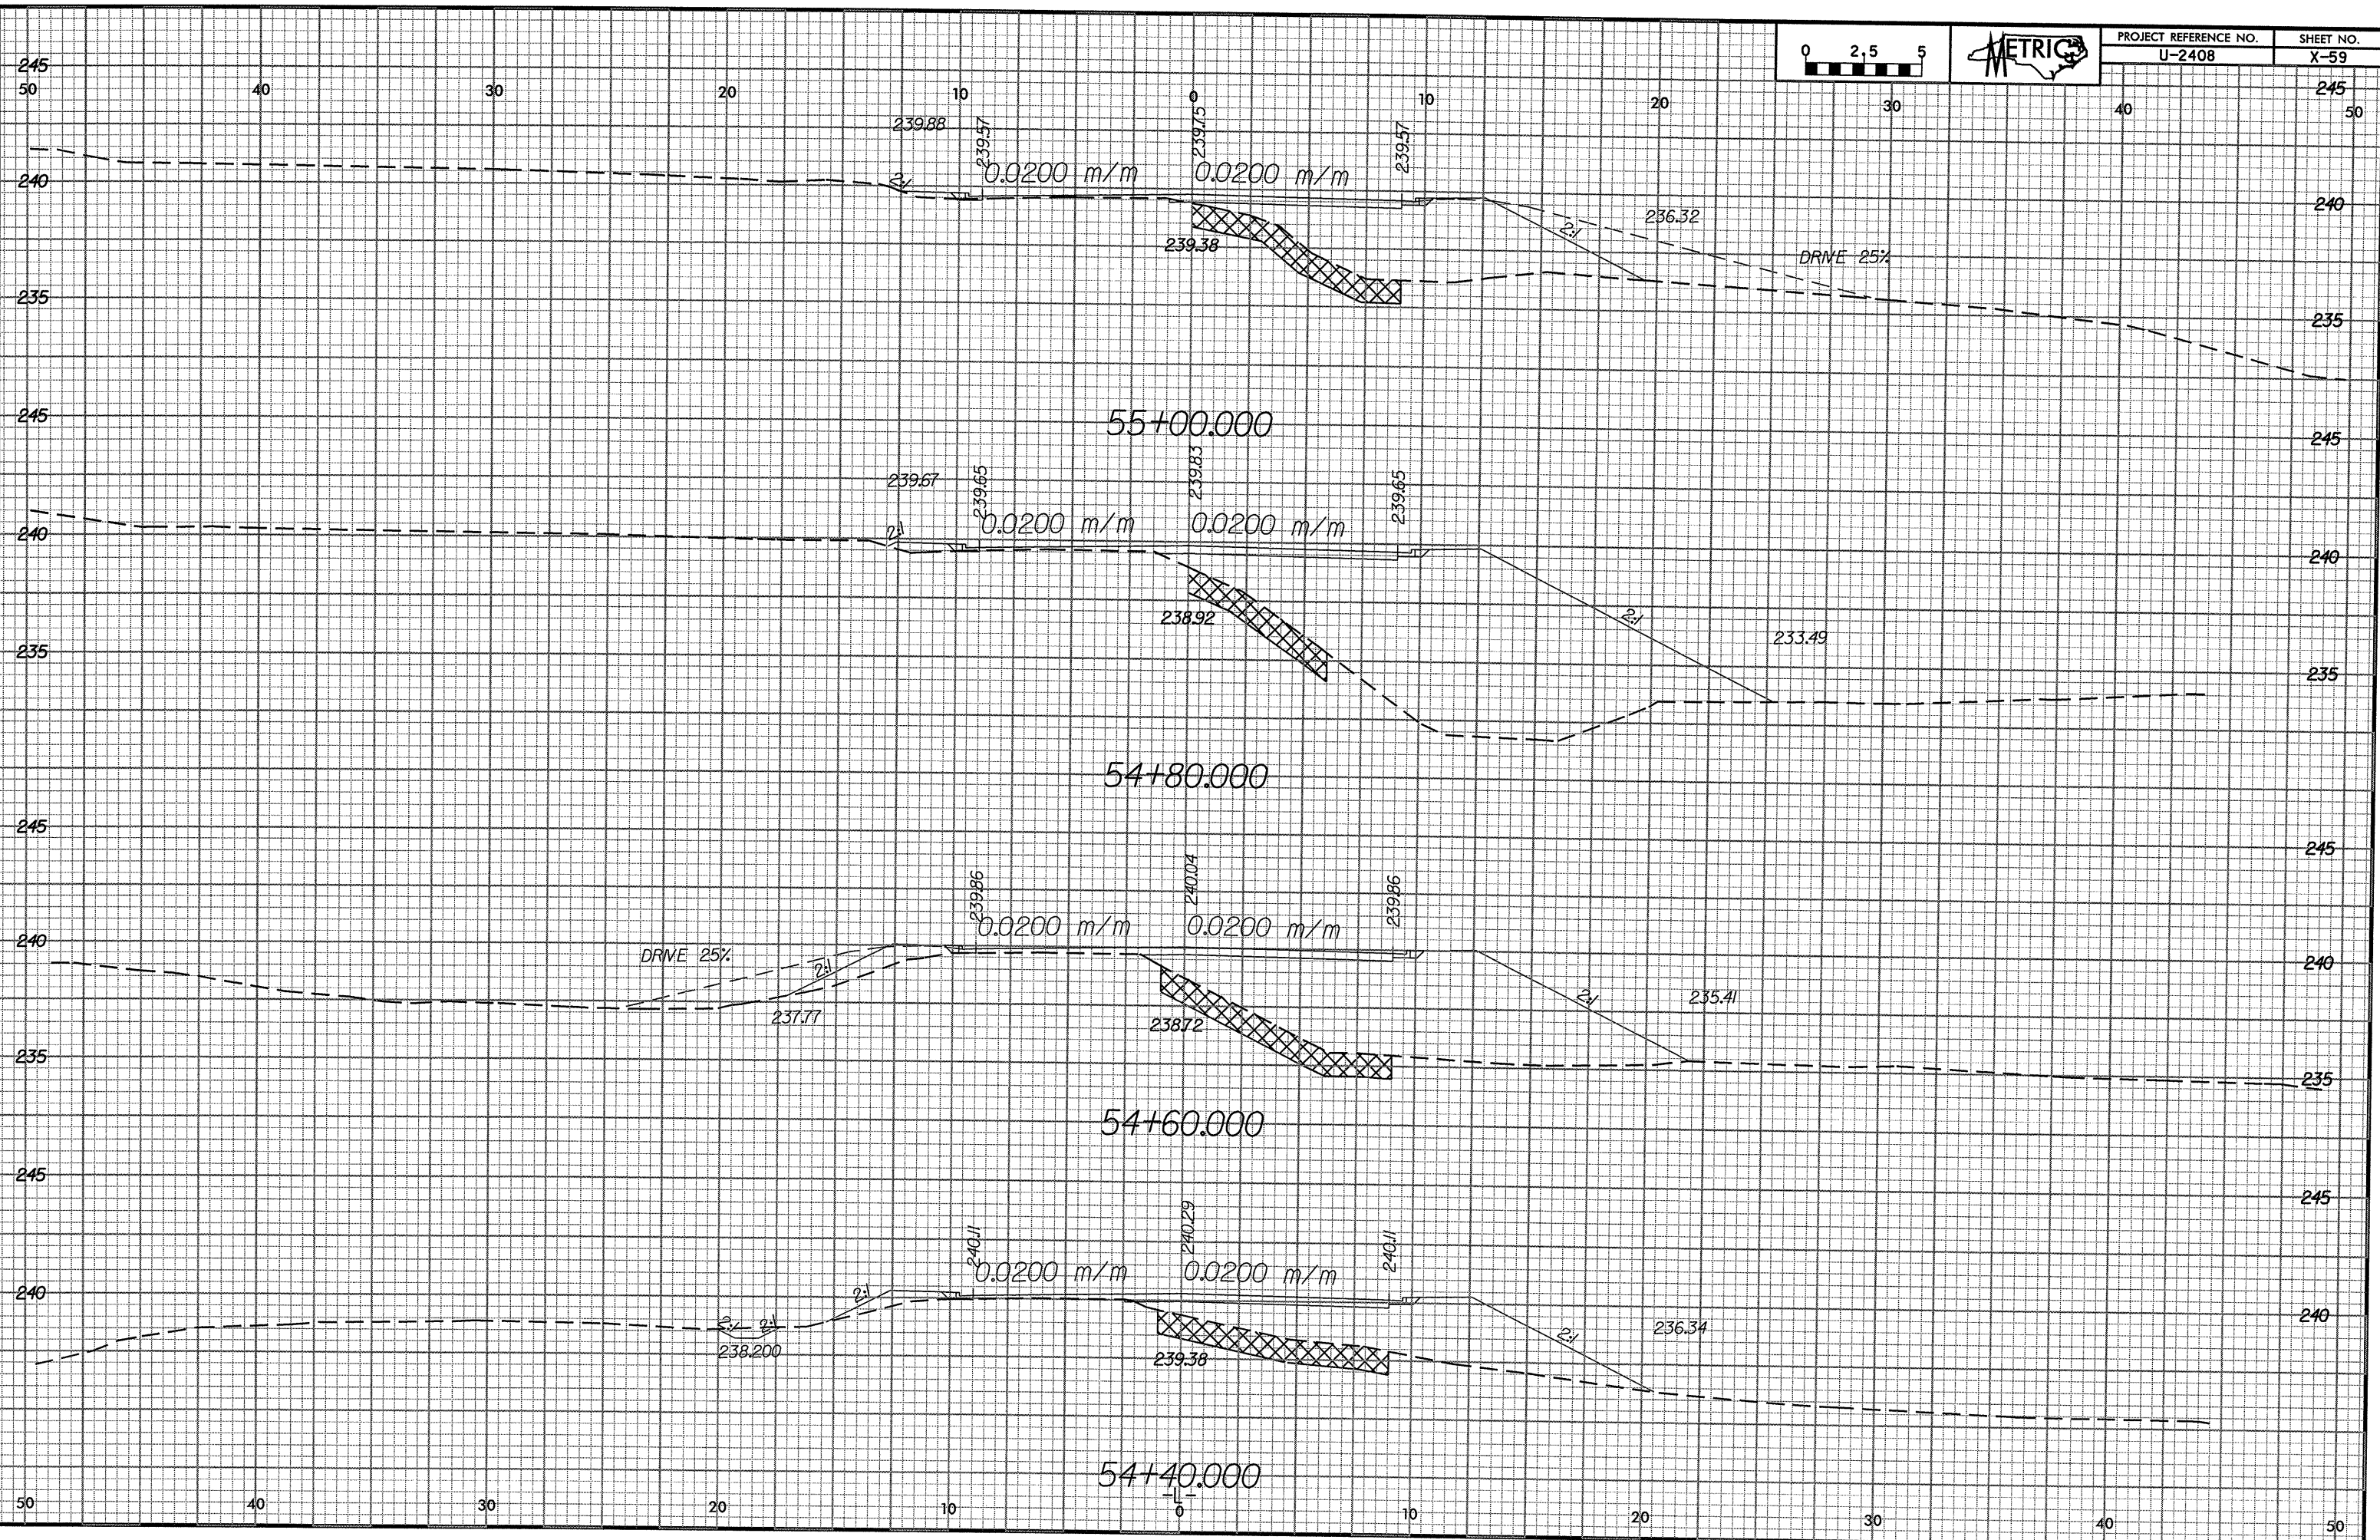

55+00.000

54+80.000

54+60.000

54+40.000