



15: JUN-2004 14:31
D:\Roadway\Projects\Det\ncdot\U2408\sec\12.rpt
Print

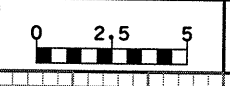

PROJECT REFERENCE NO.	SHEET NO.
U-2408	X-58

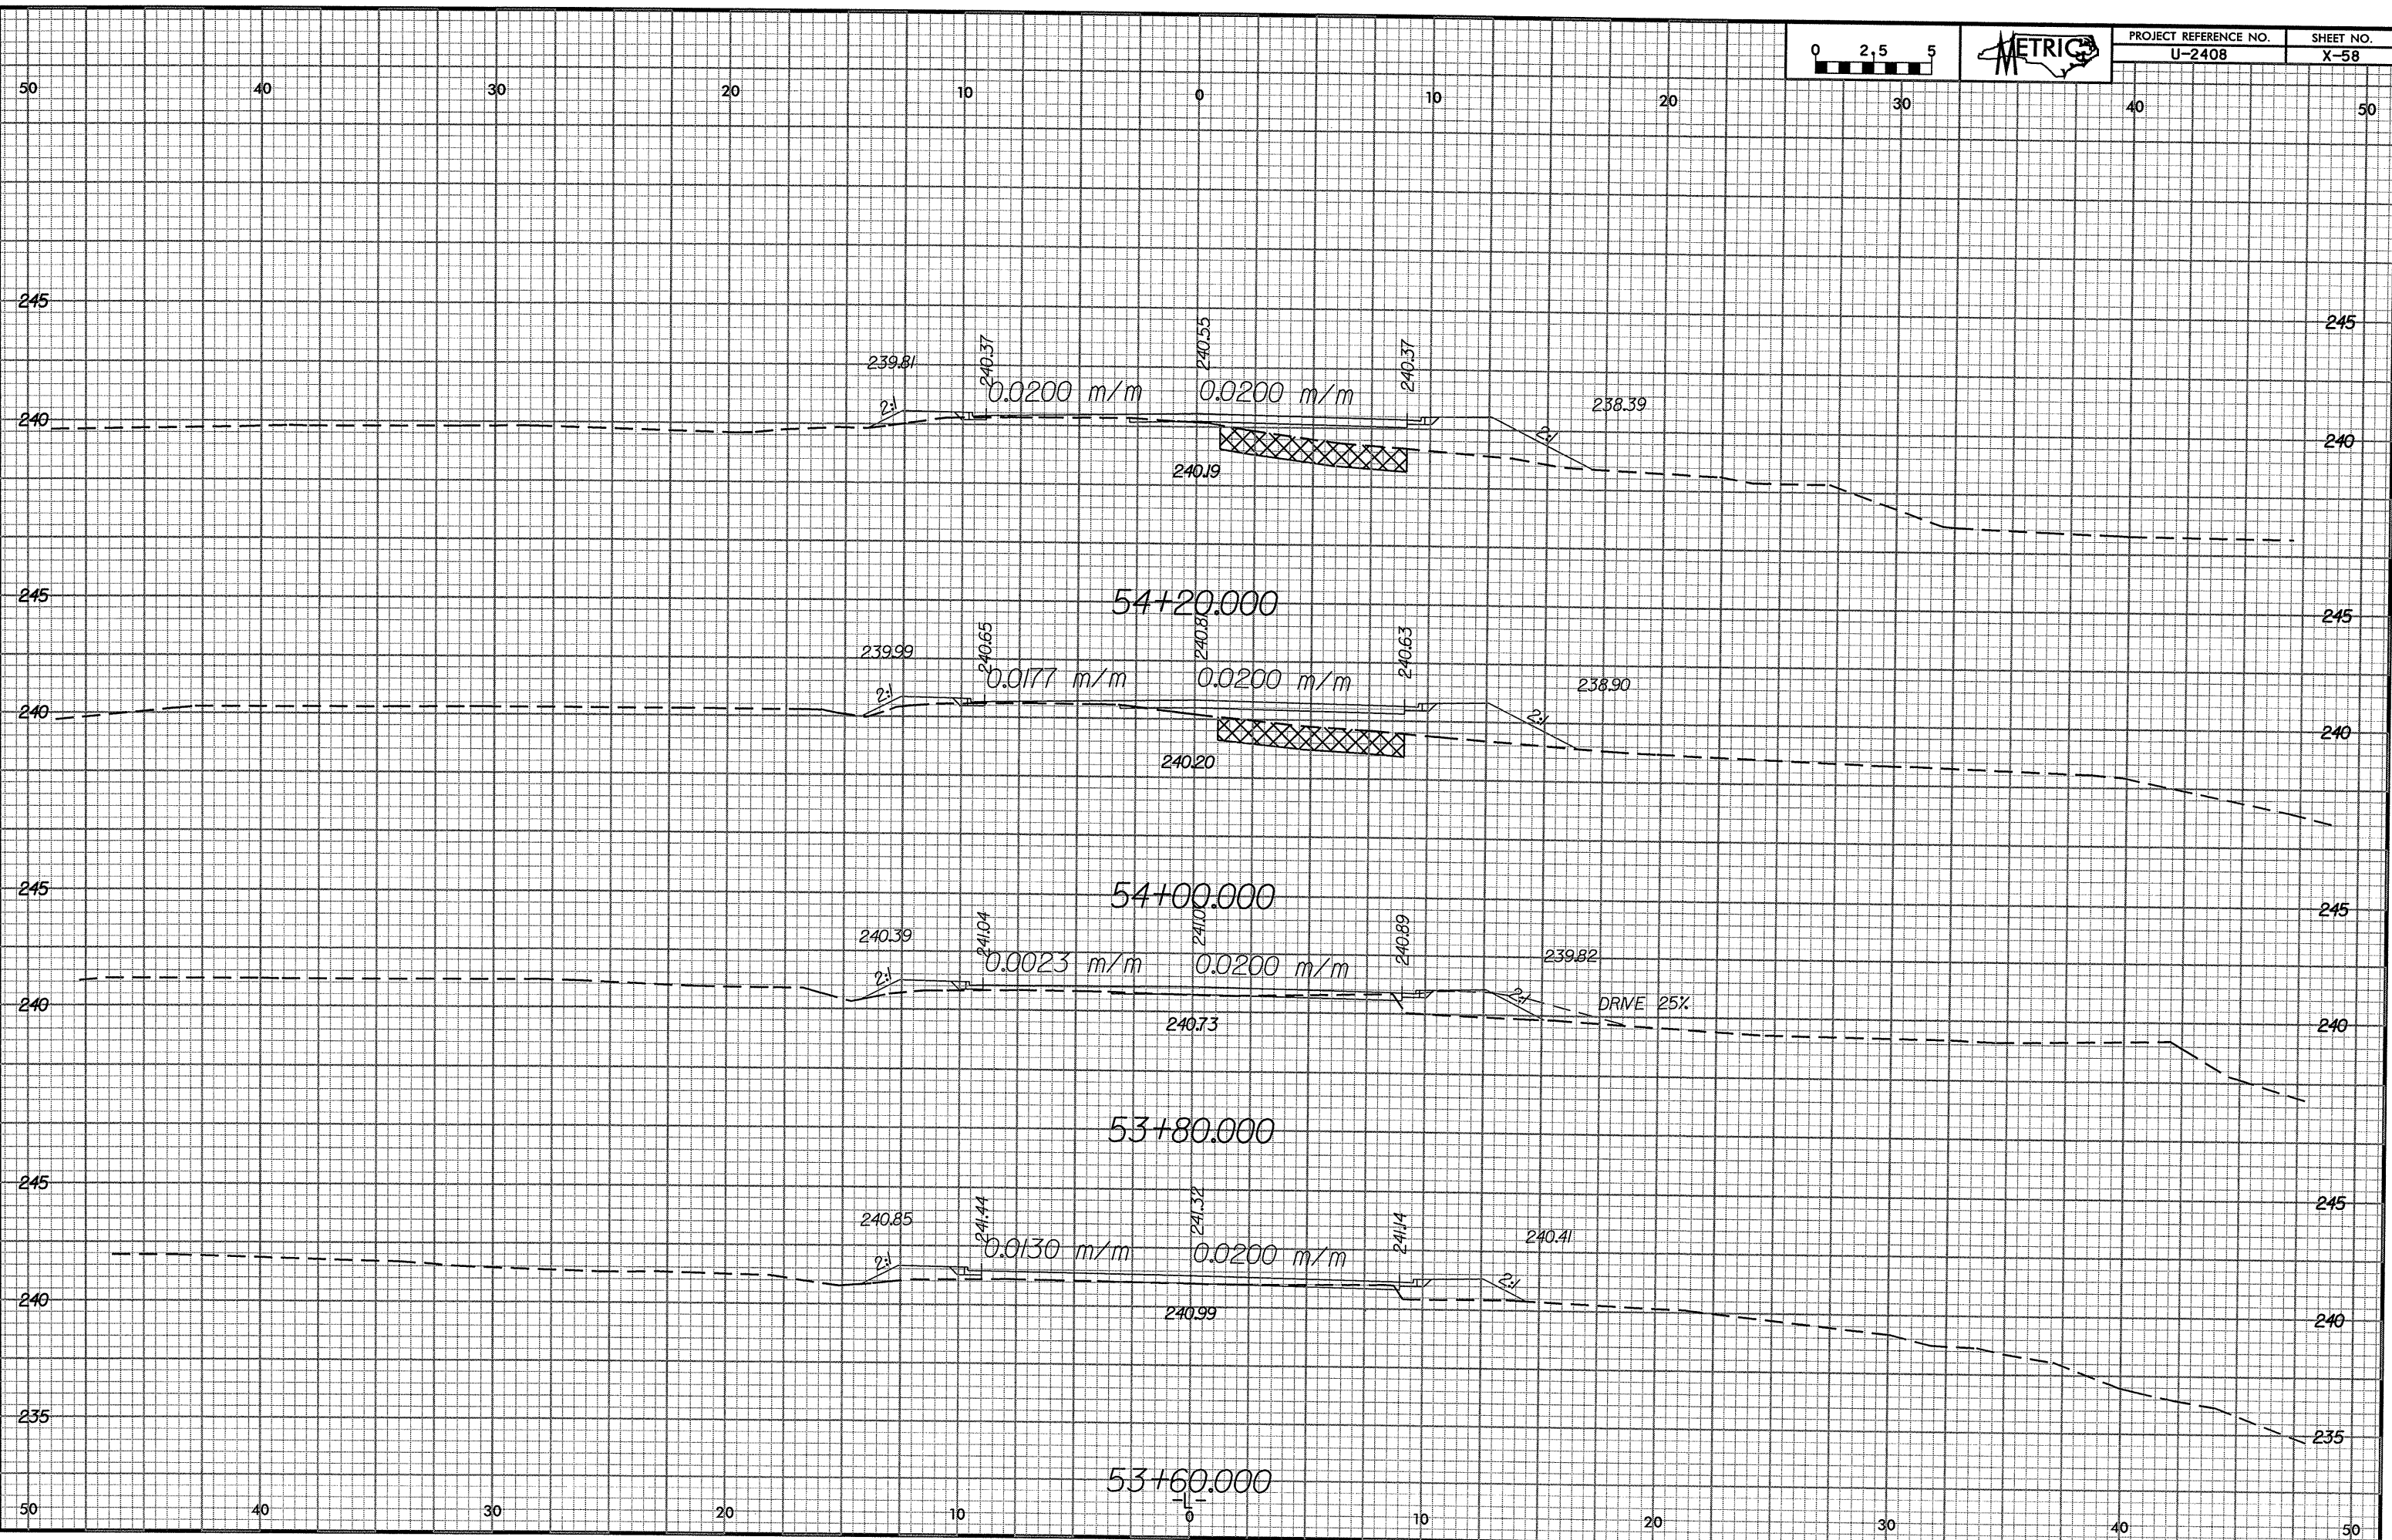

53+60.000