



P/27.05

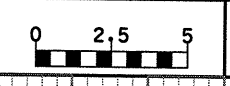

PROJECT REFERENCE NO.	SHEET NO.
U-2408	X-55

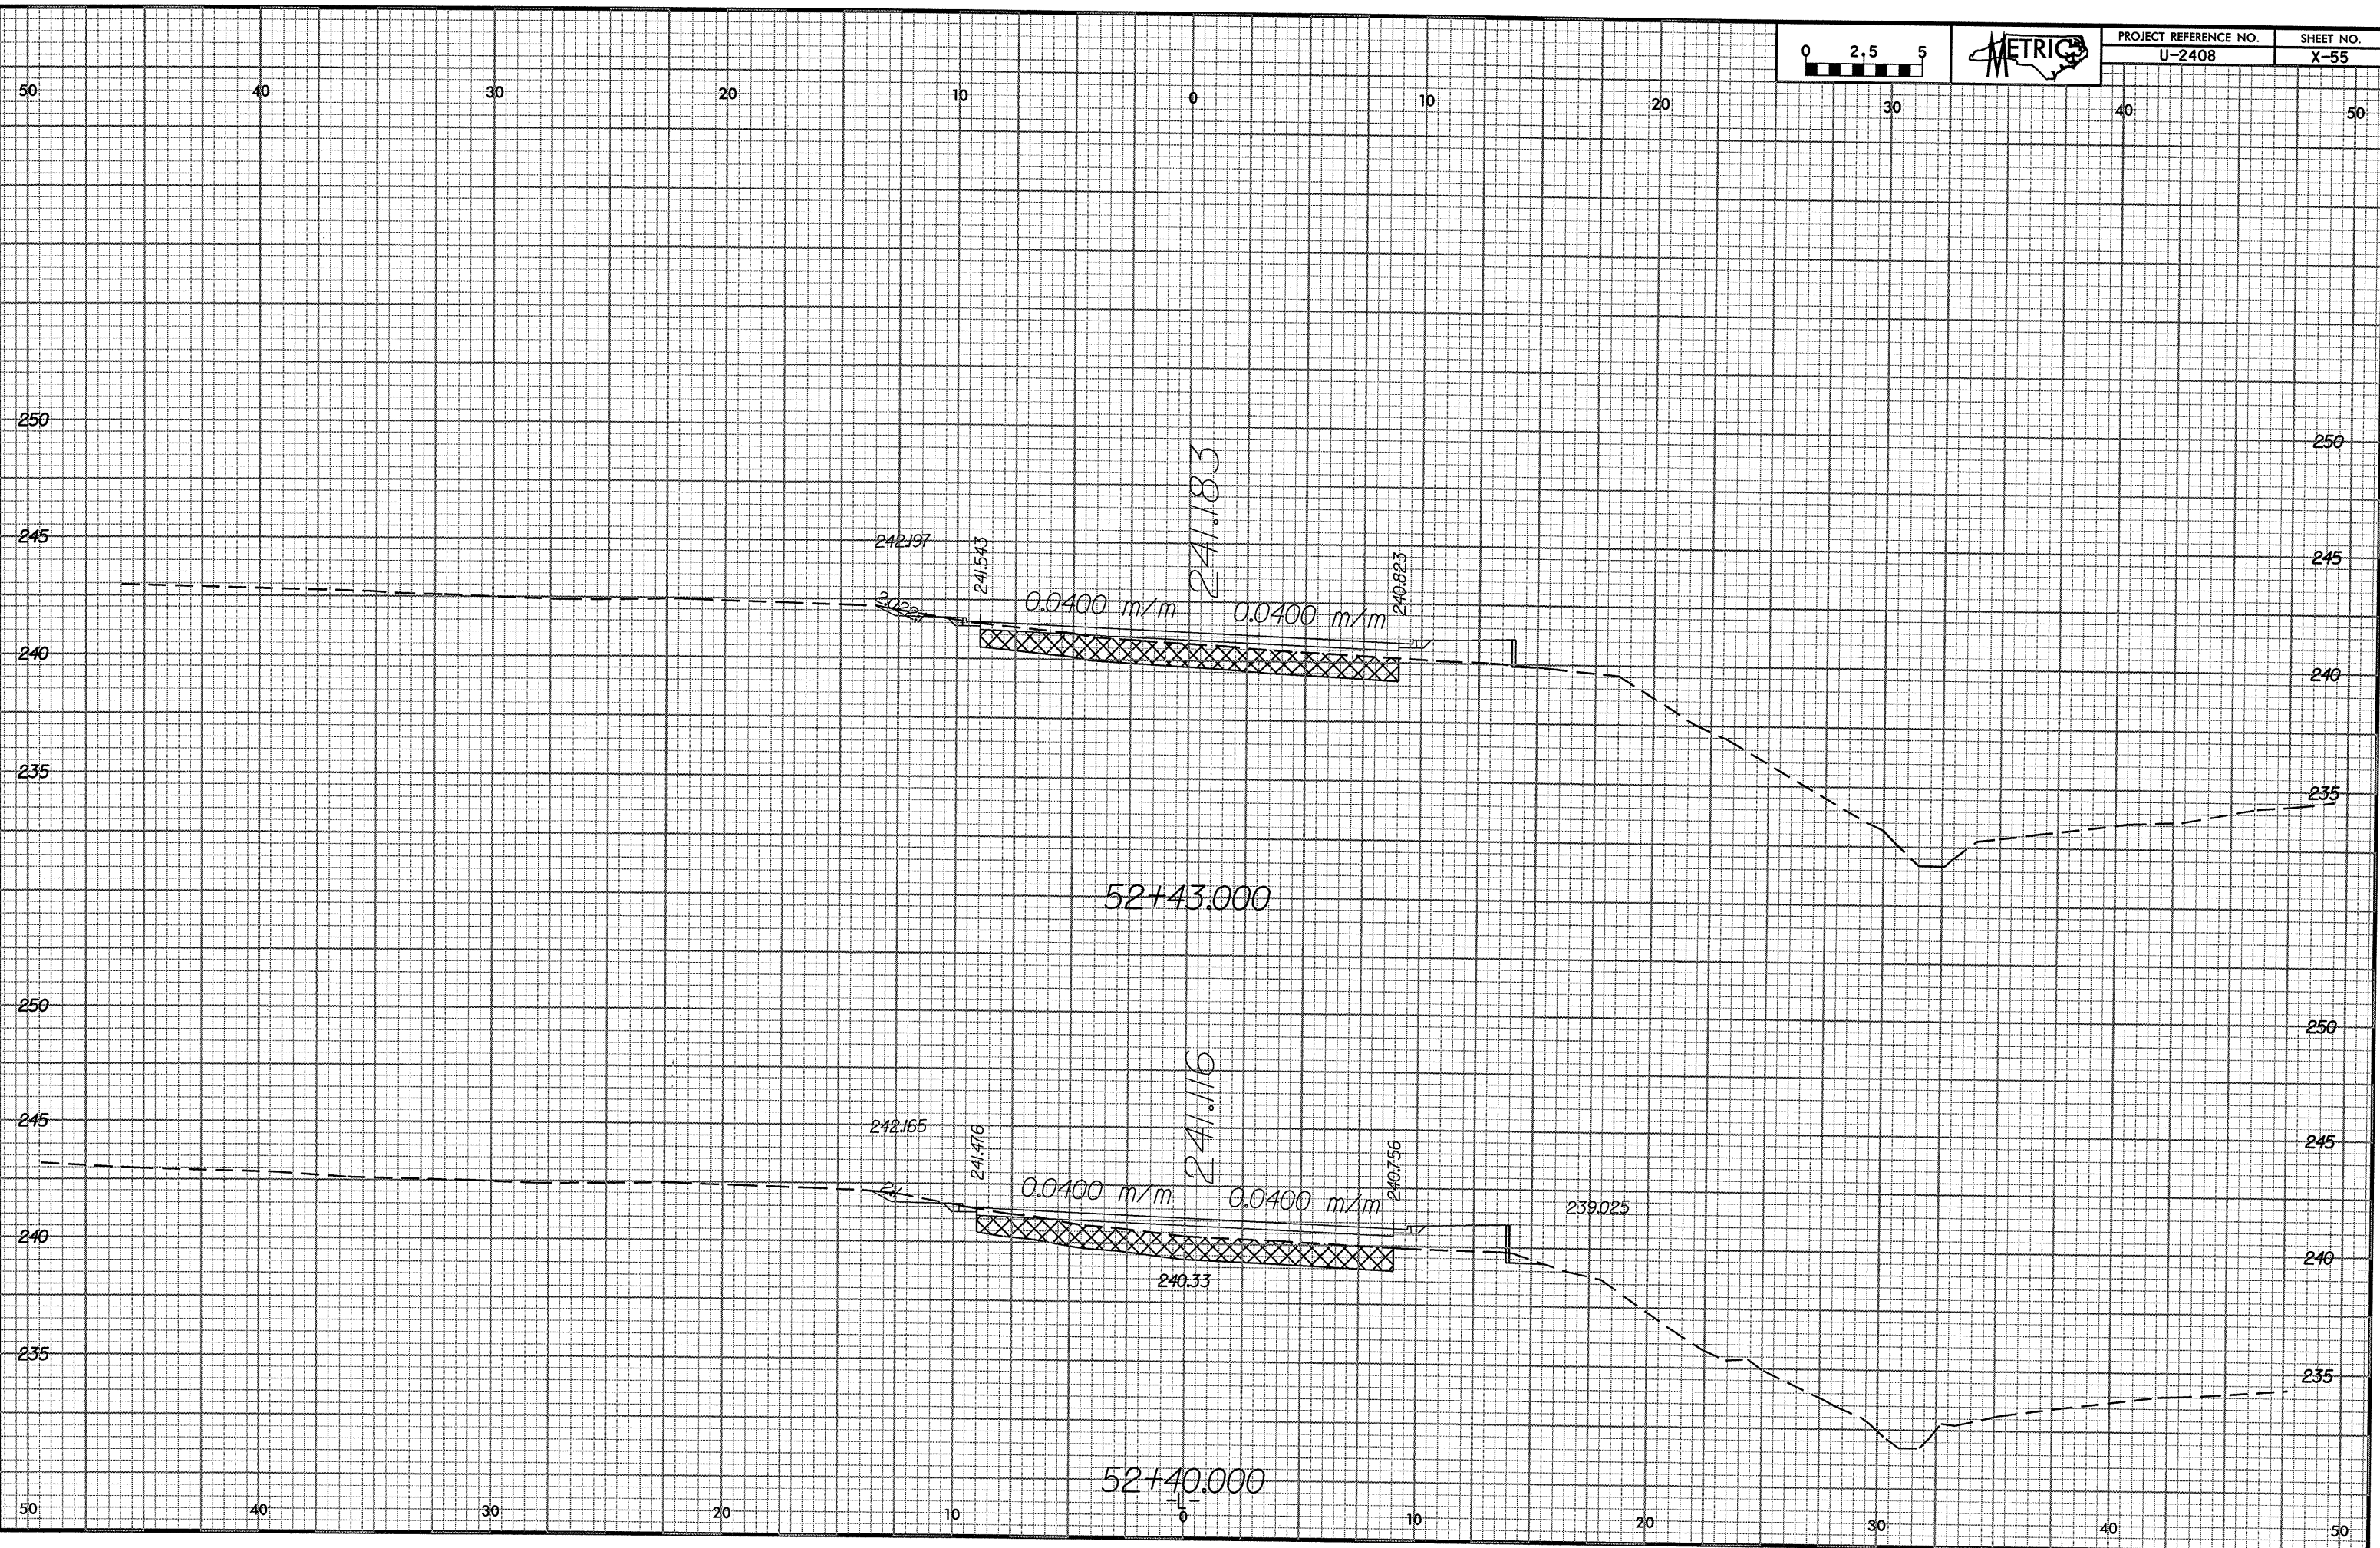

15- JUN-2004 14:31
 J:\Recovery Projects\Dot\ncdot\U2408\asc\12.xpl
 Pr emj