



15-JUN-2004 14:53
g:\Roadway\Projects\U-2408\asc\12.xpl

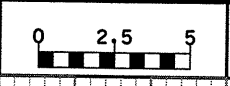

PROJECT REFERENCE NO.	SHEET NO.
U-2408	X-54

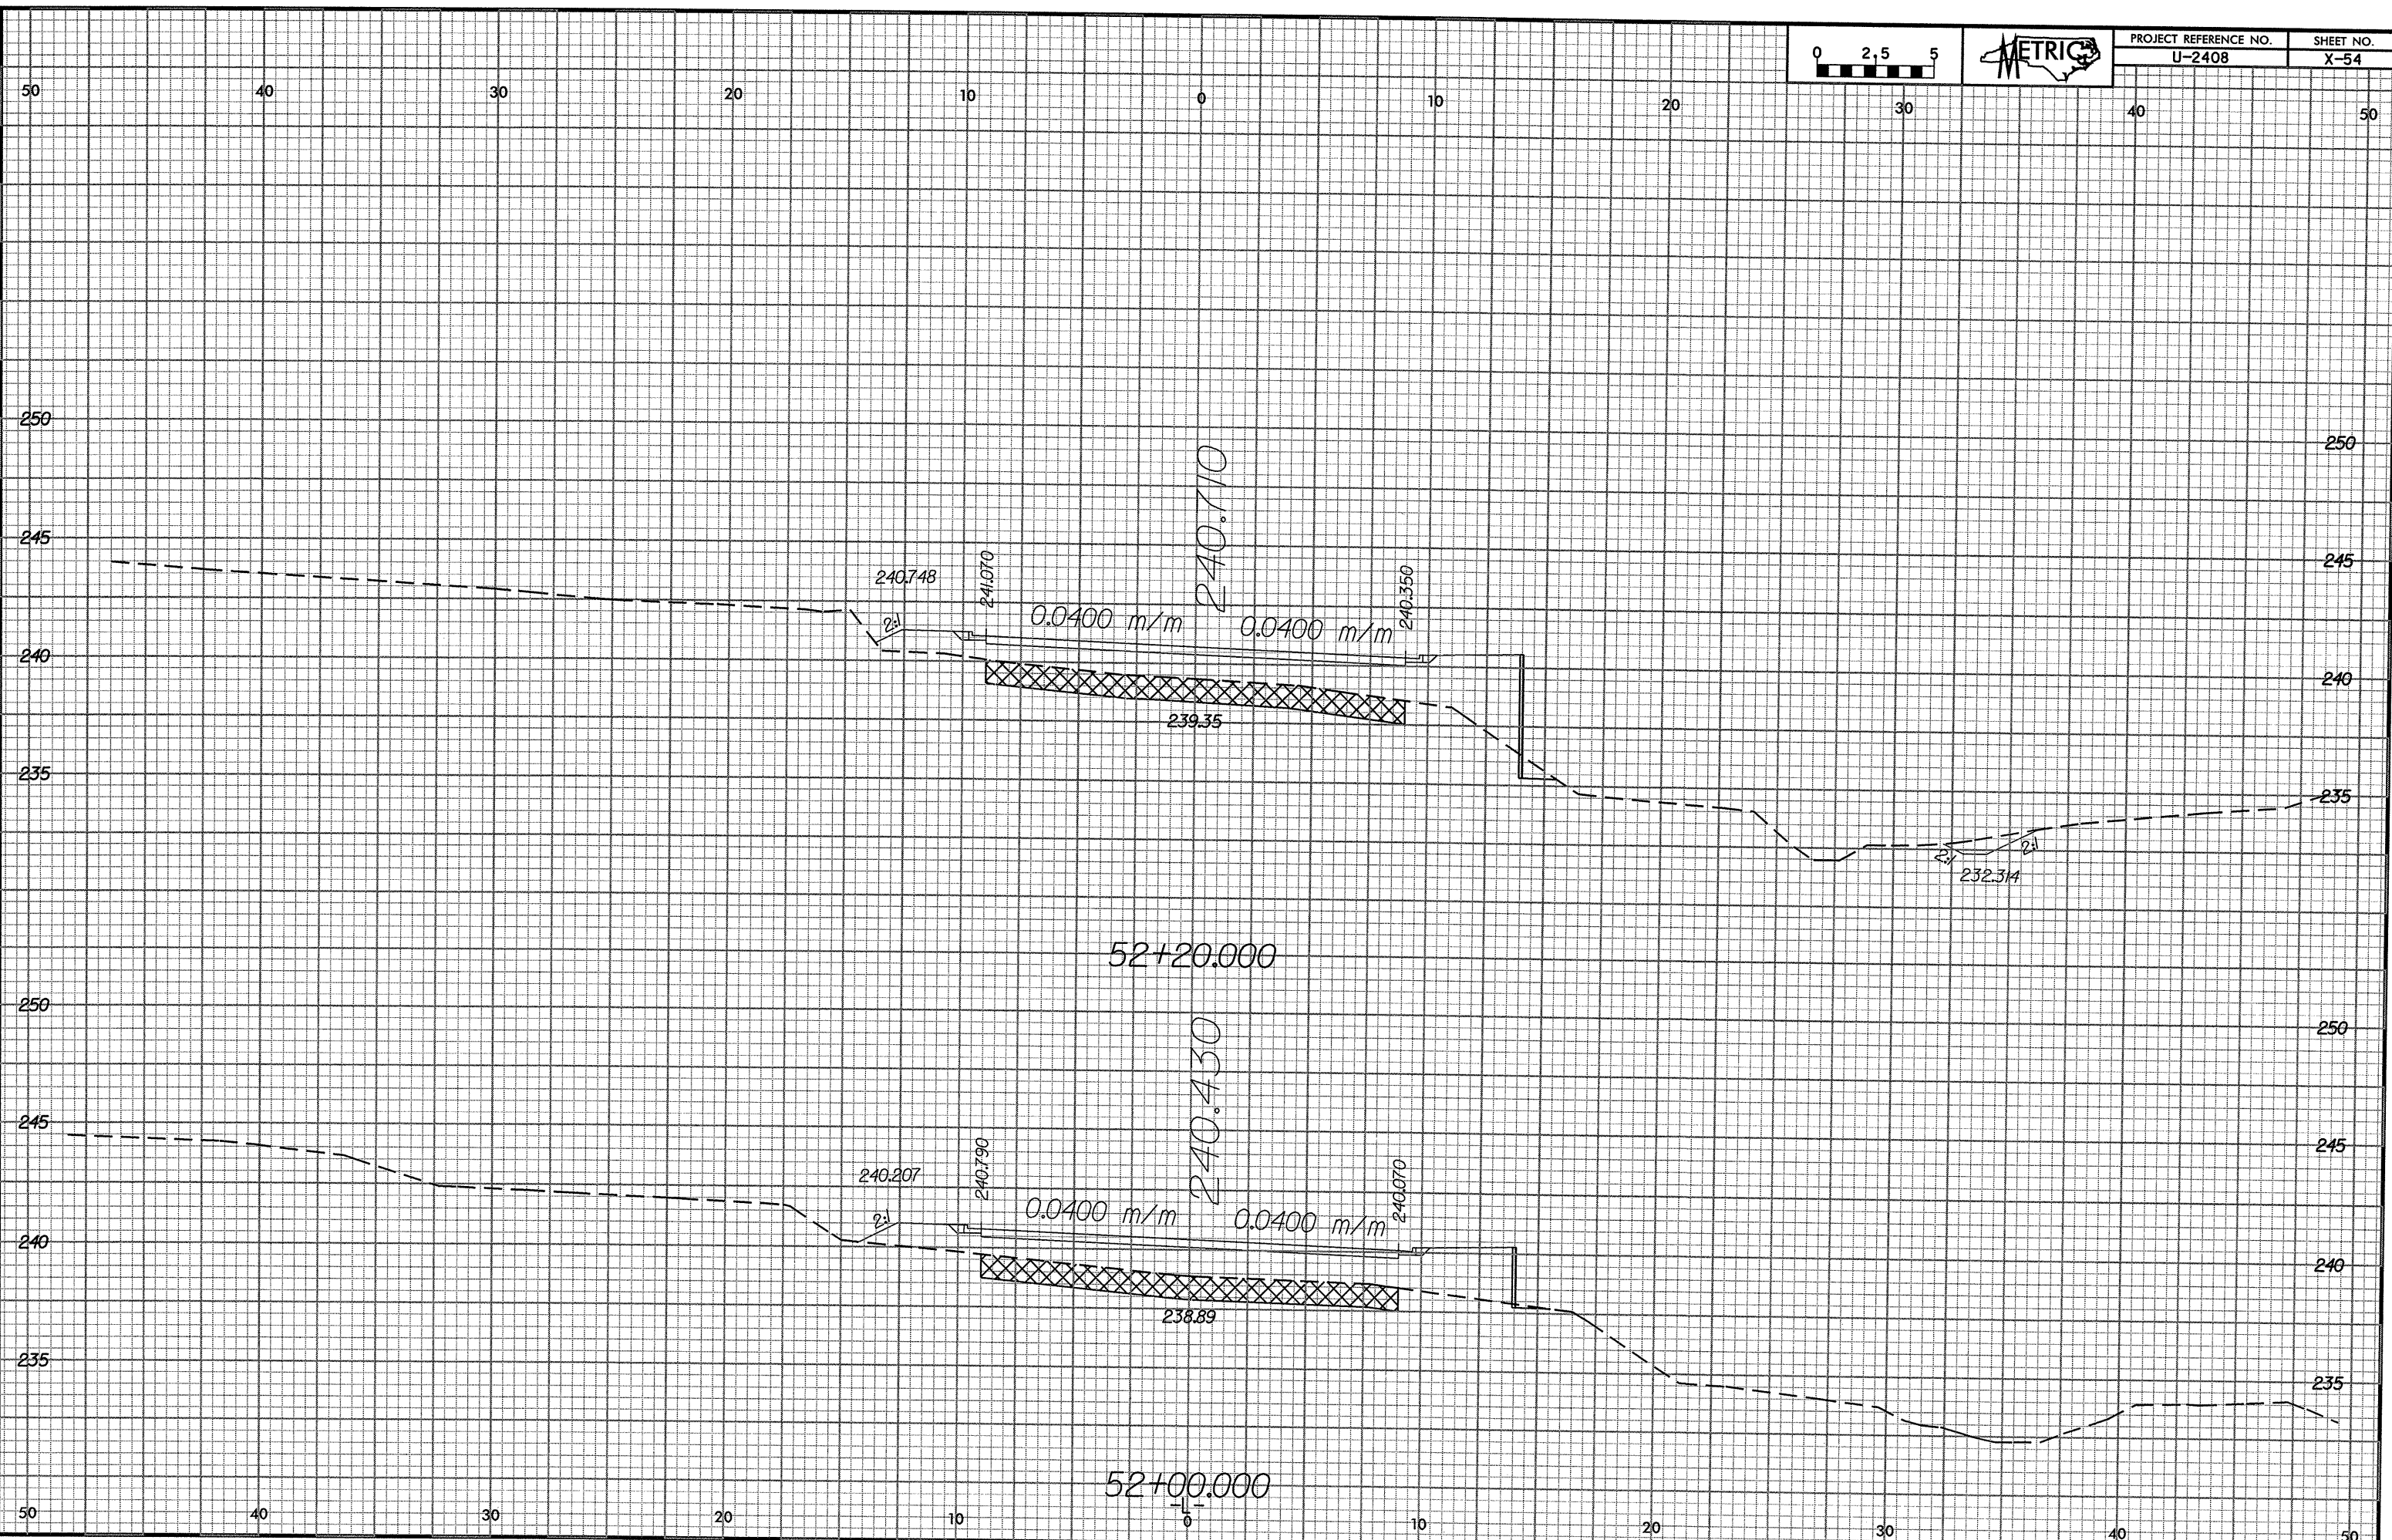

52+20.000

52+00.000