



P:\2721.dwg  
30-APP-2004\_10.dwg  
U:\Roadway\Projects\Dot\ncdot\12408\asc\12.dwg

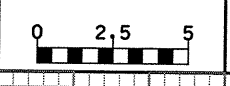

PROJECT REFERENCE NO.  
U-2408

SHEET NO.  
X-49

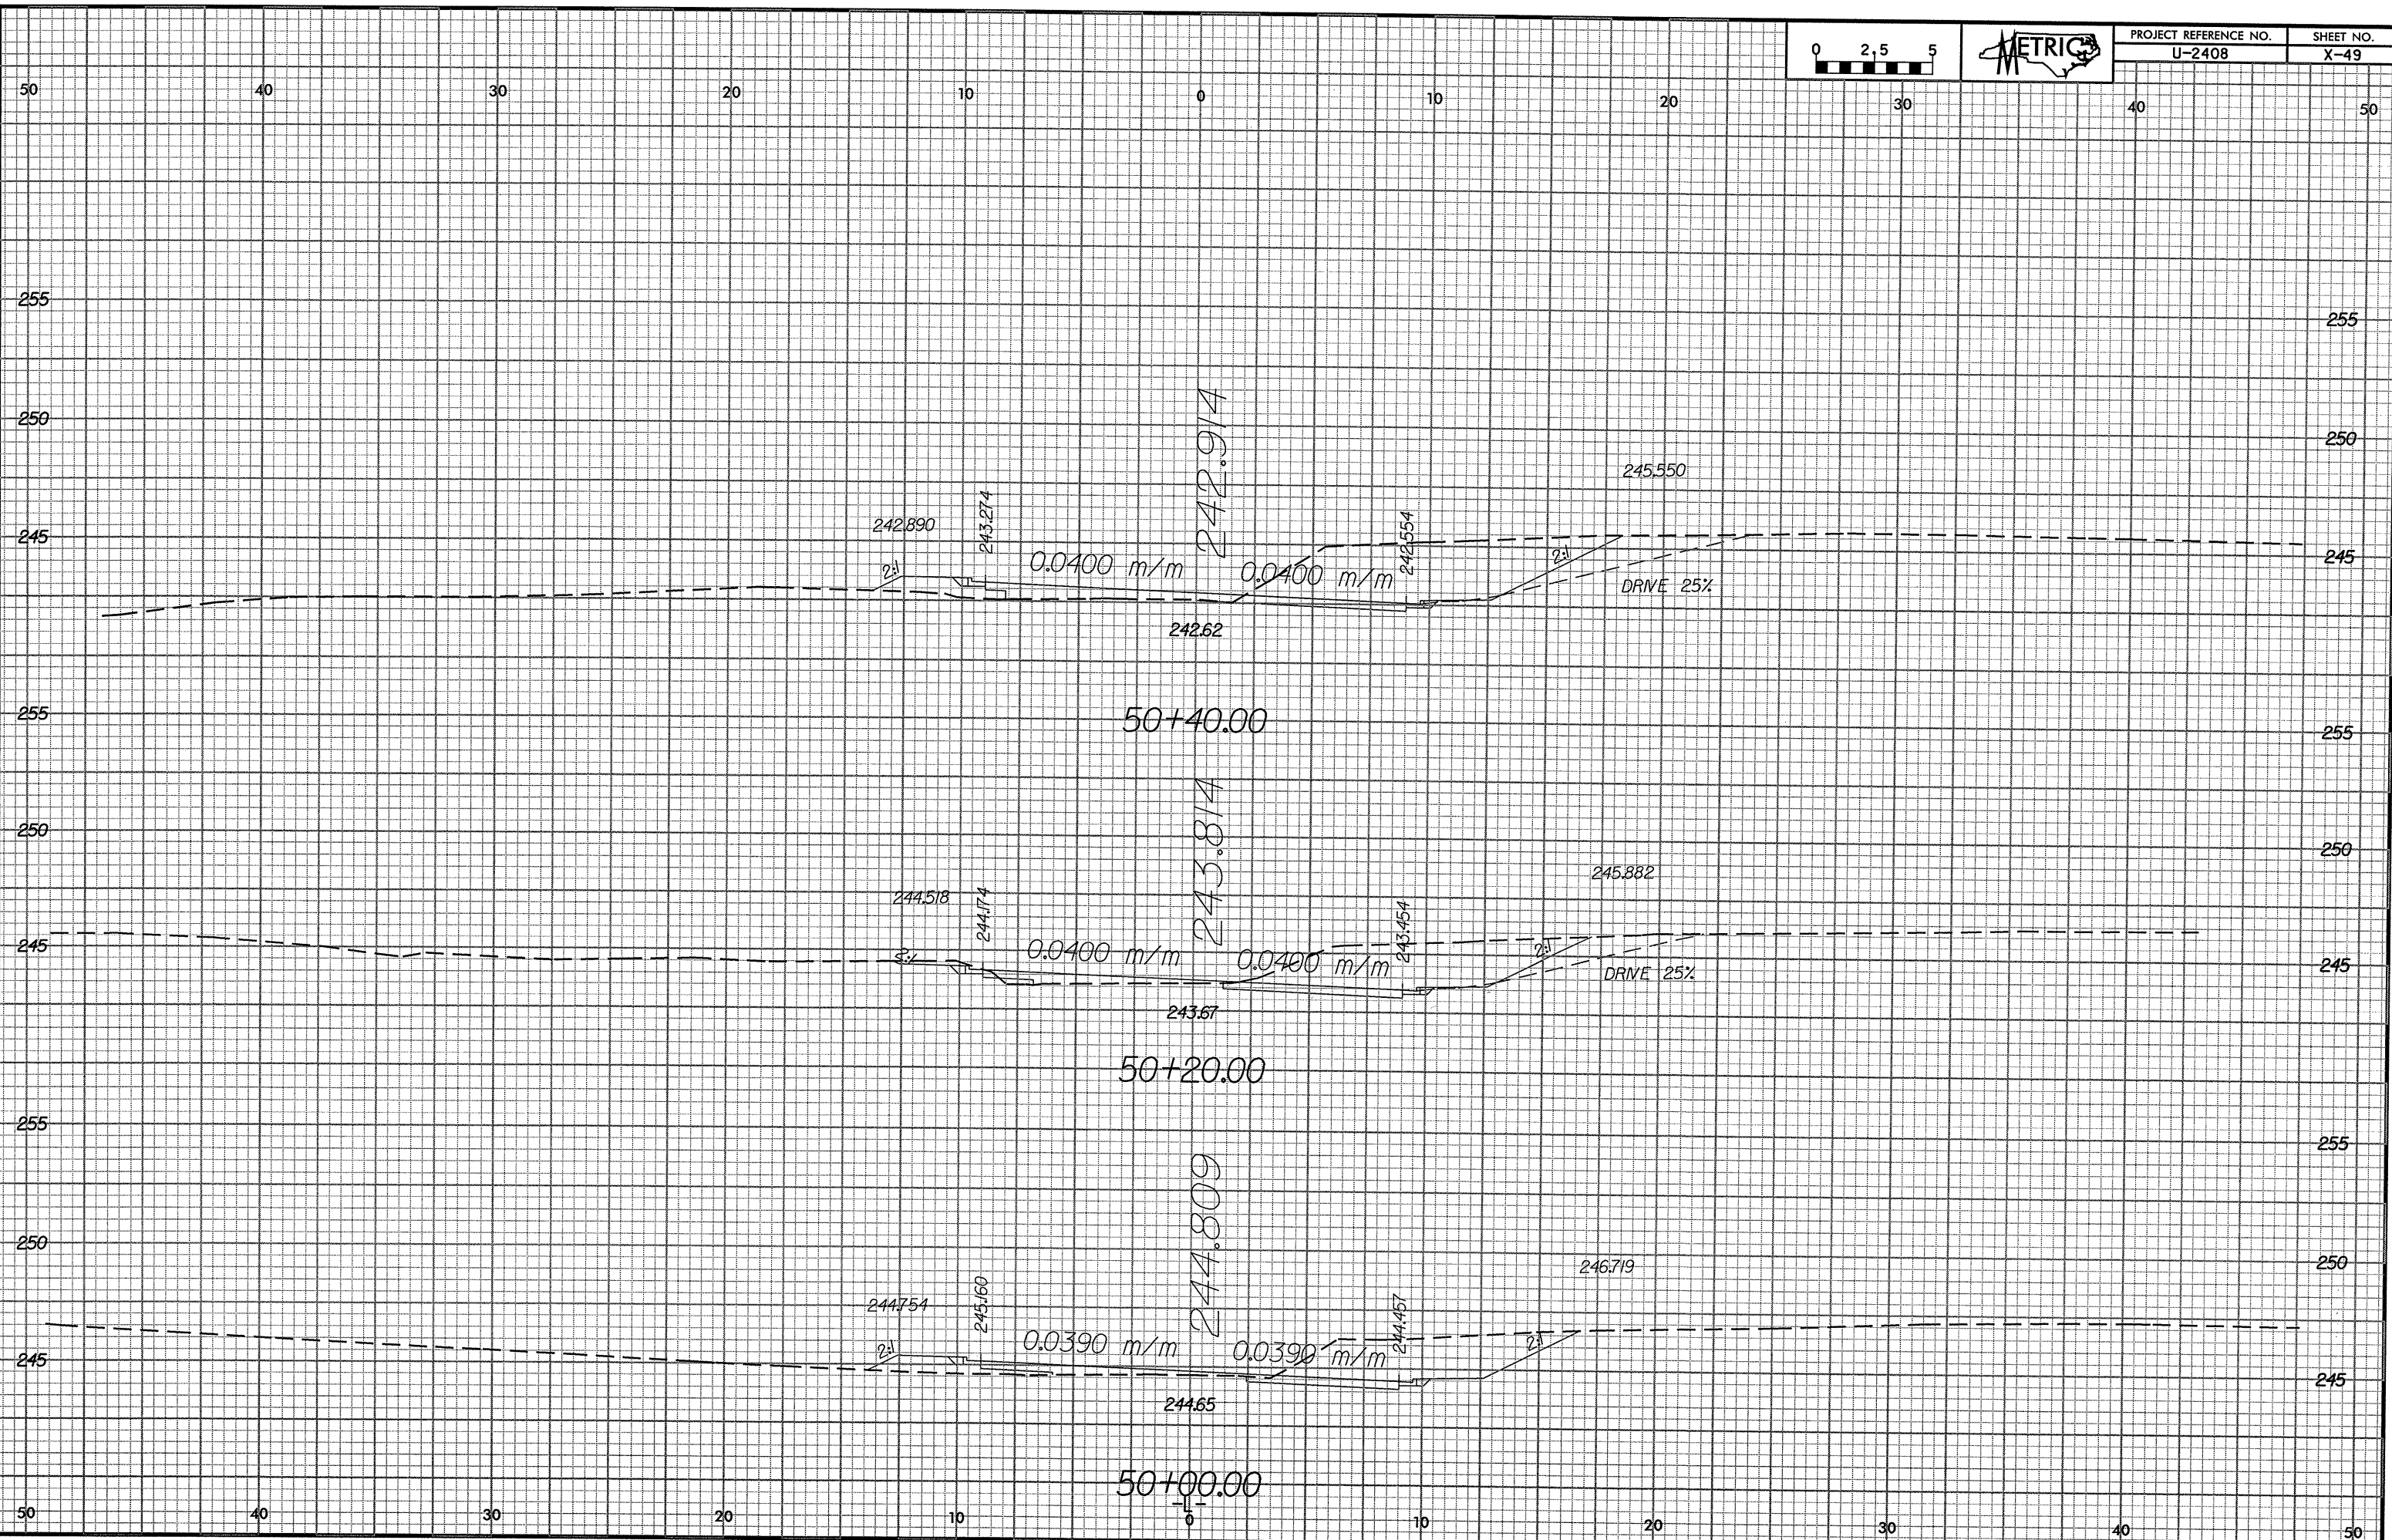

50+40.00

50+20.00

50+00.00