



30-APP-2004\_10-27  
U:\Roadway\Projects\DOT\ncdot\12+08\sec12.xpl  
Frame

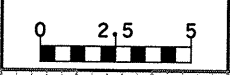

PROJECT REFERENCE NO. U-2408  
SHEET NO. X-48

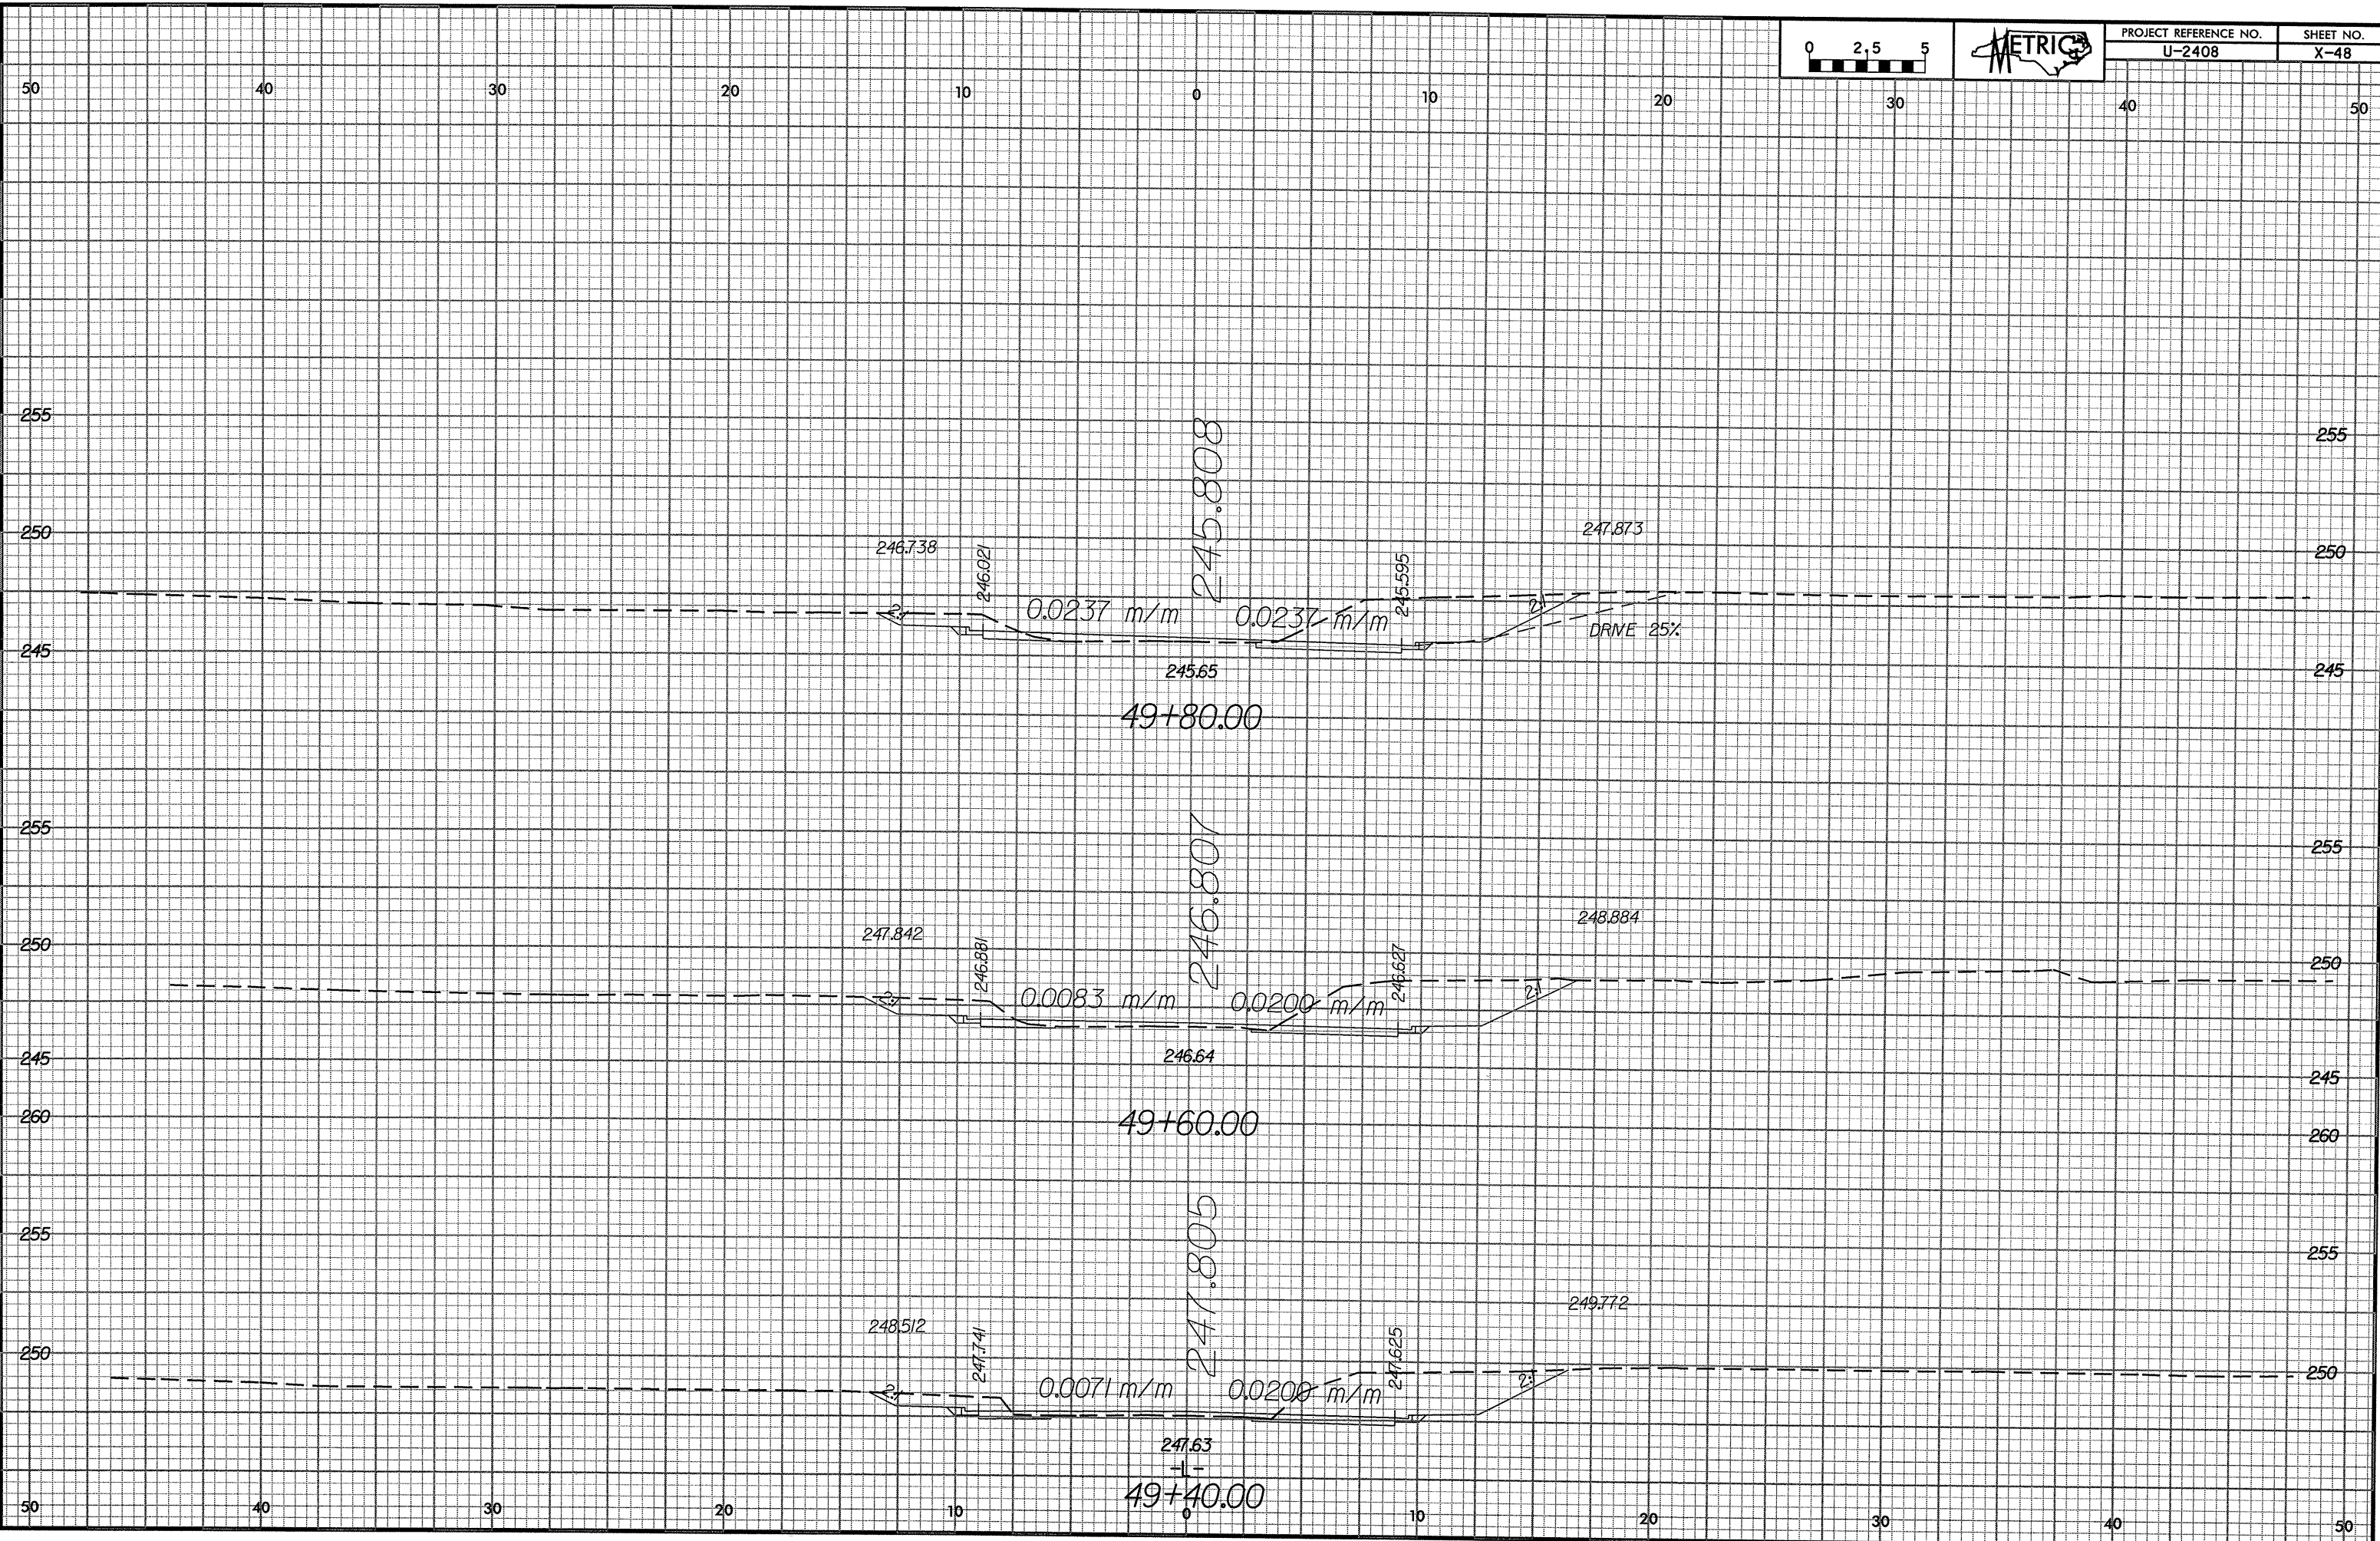

50 40 30 20 10 0 10 20 30 40 50