


PROJECT REFERENCE NO.	SHEET NO.
U-2408	X-47

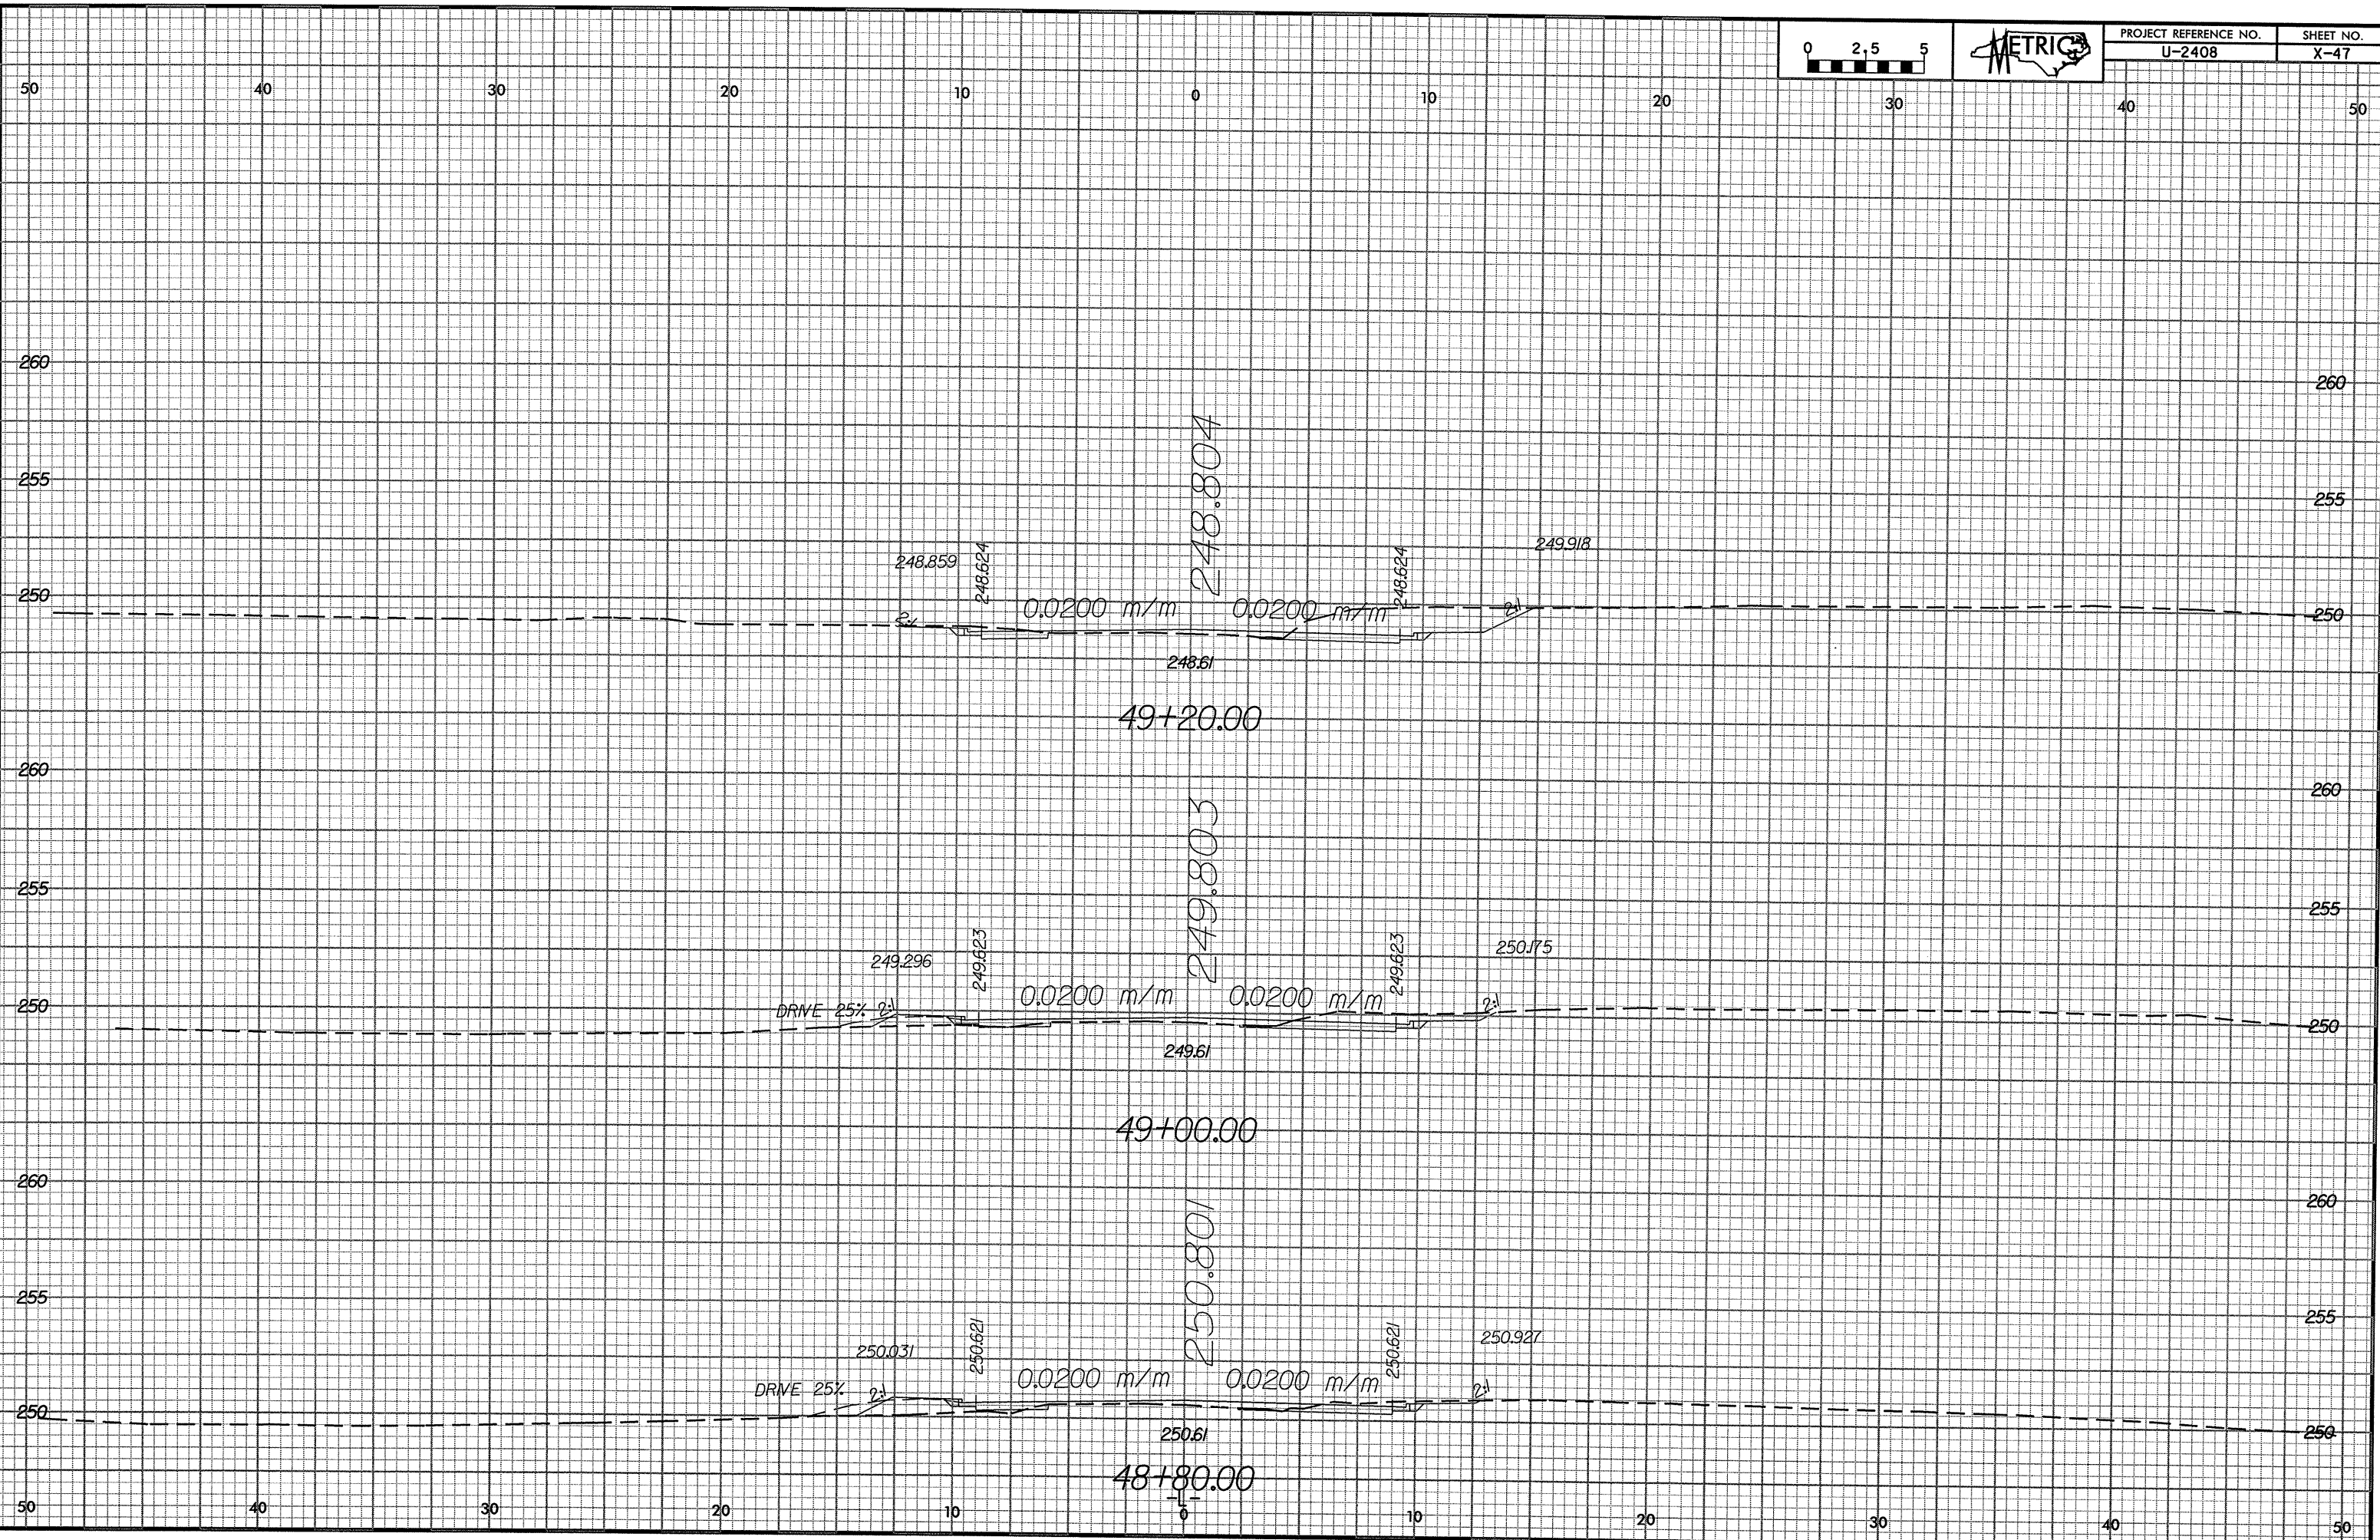

38-APR-2004 16:27
U:\Roadway\Projects\U2408\sec\12.xpl