


PROJECT REFERENCE NO. U-2408	SHEET NO. X-41
---------------------------------	-------------------

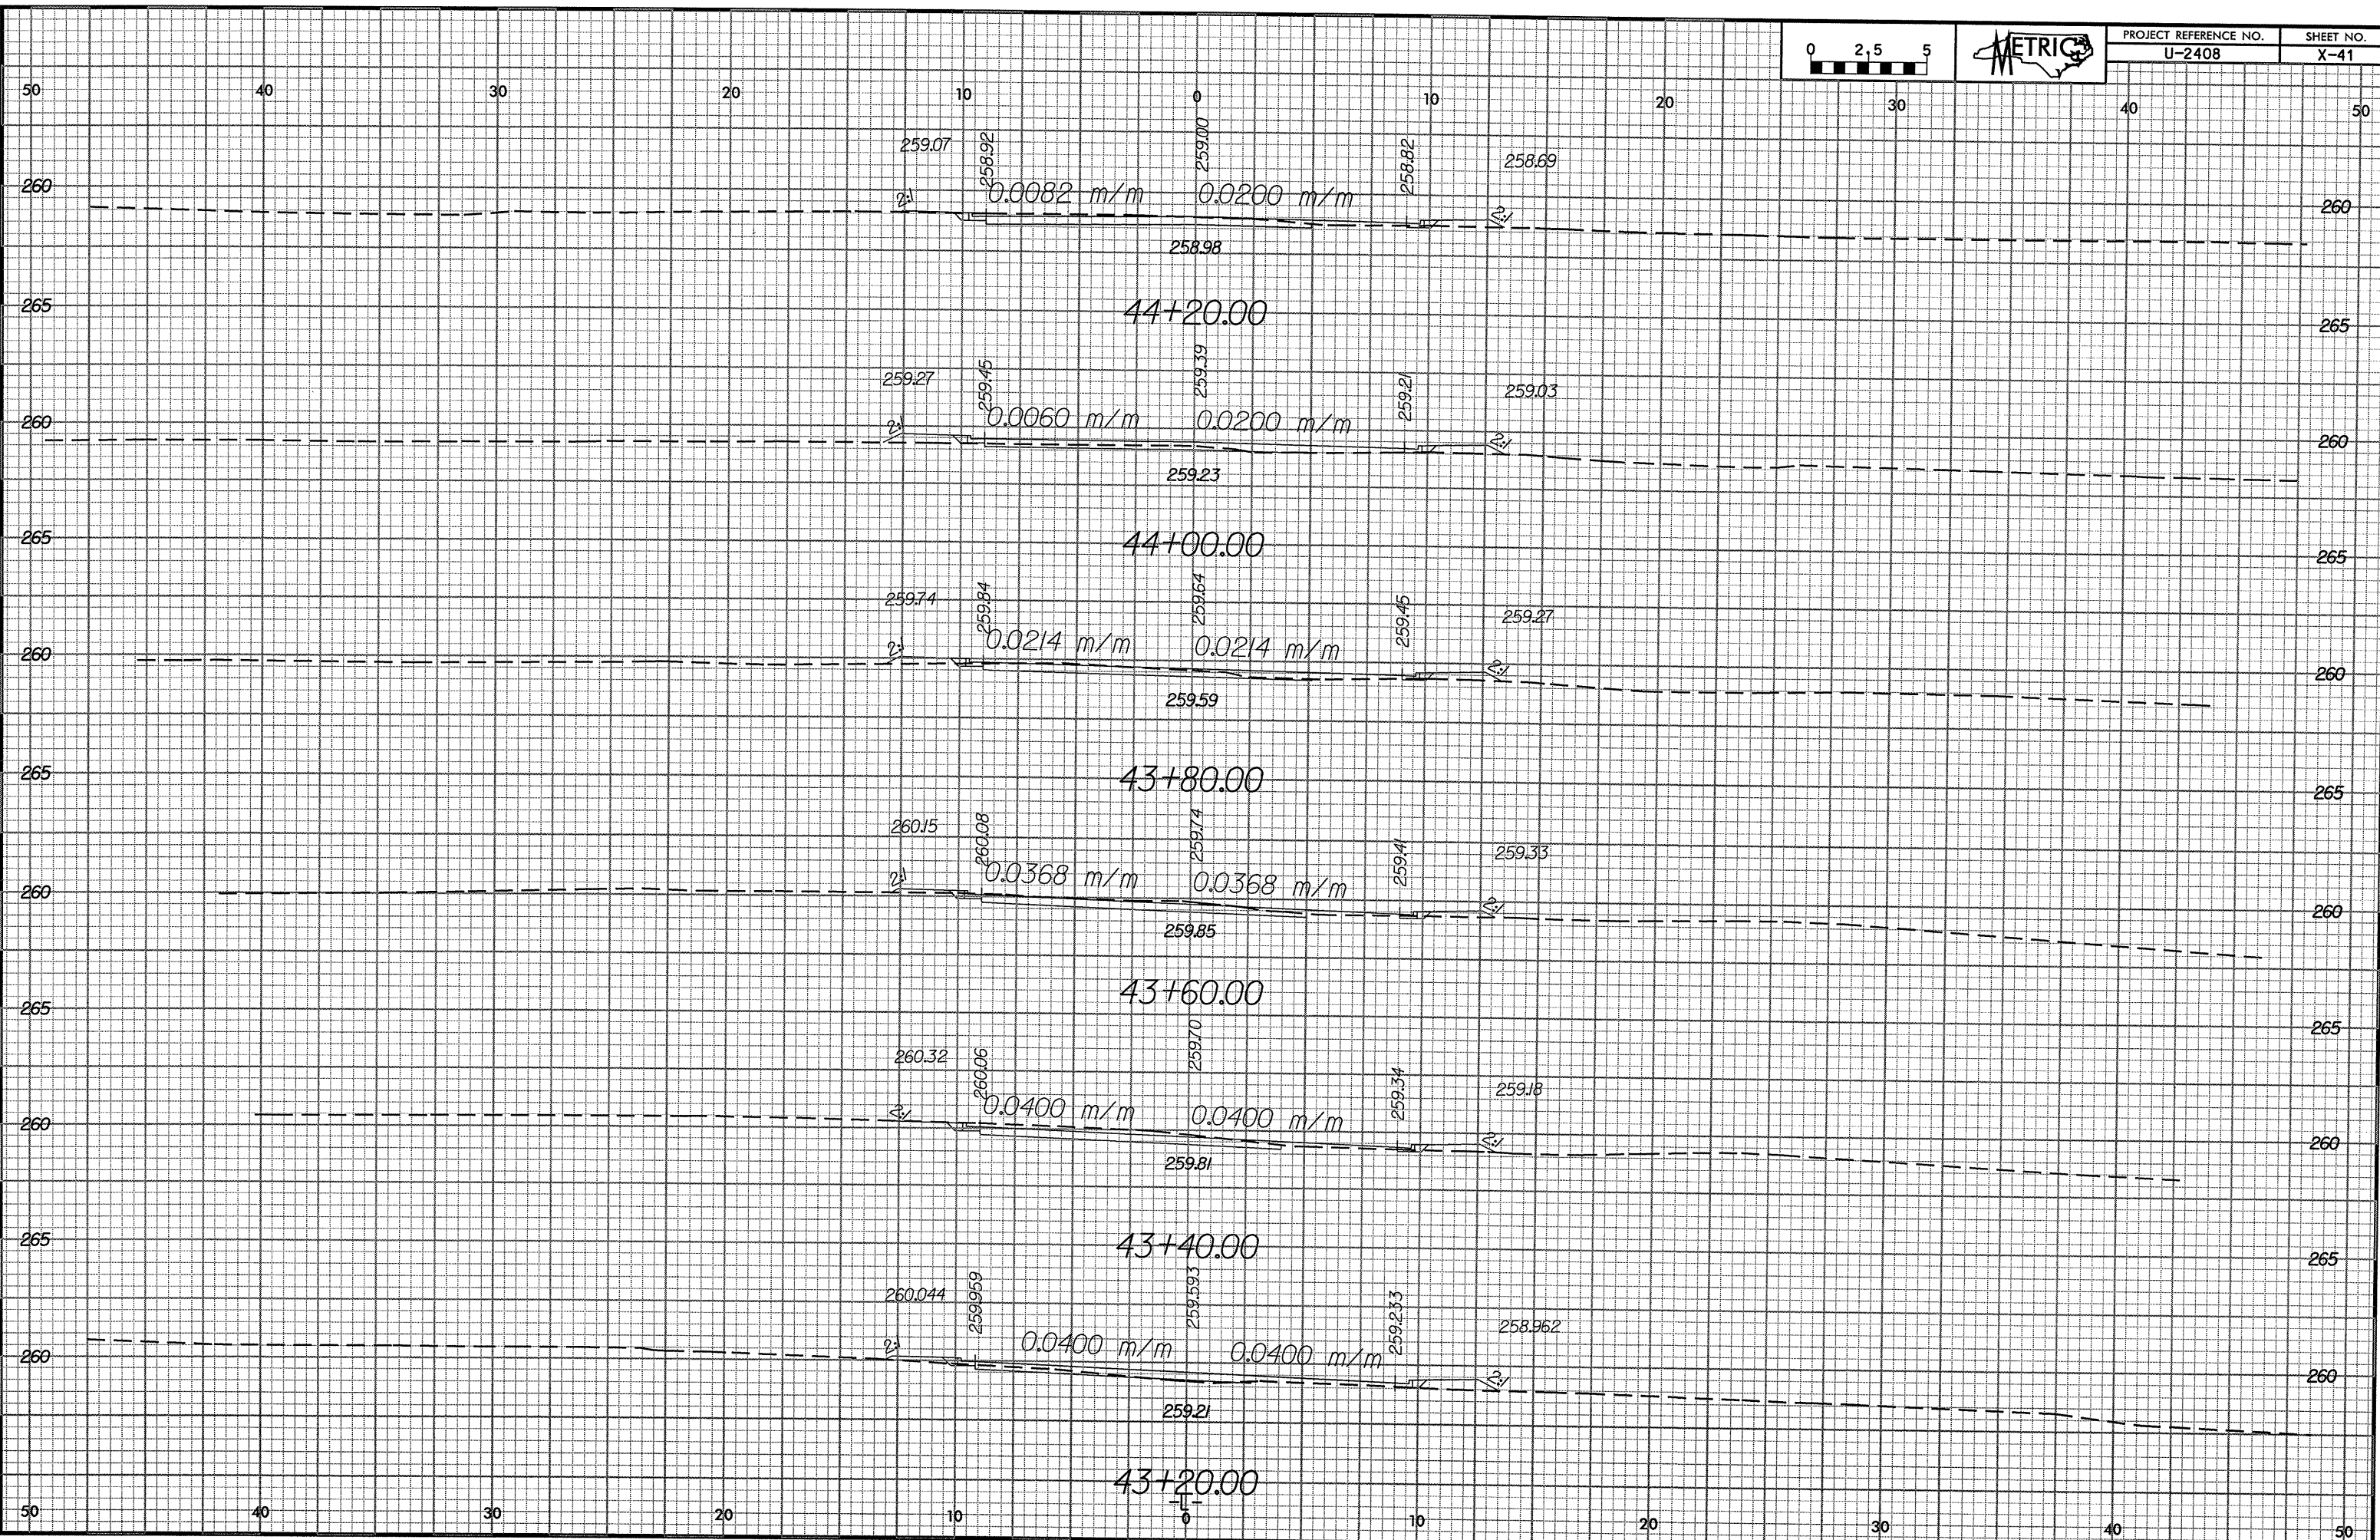

3P-APP-2004\_10\_26  
in Roadway\_Points\Dot\ncdot\U2408\sec\12.xpl