


PROJECT REFERENCE NO.	SHEET NO.
U-2408	X-33

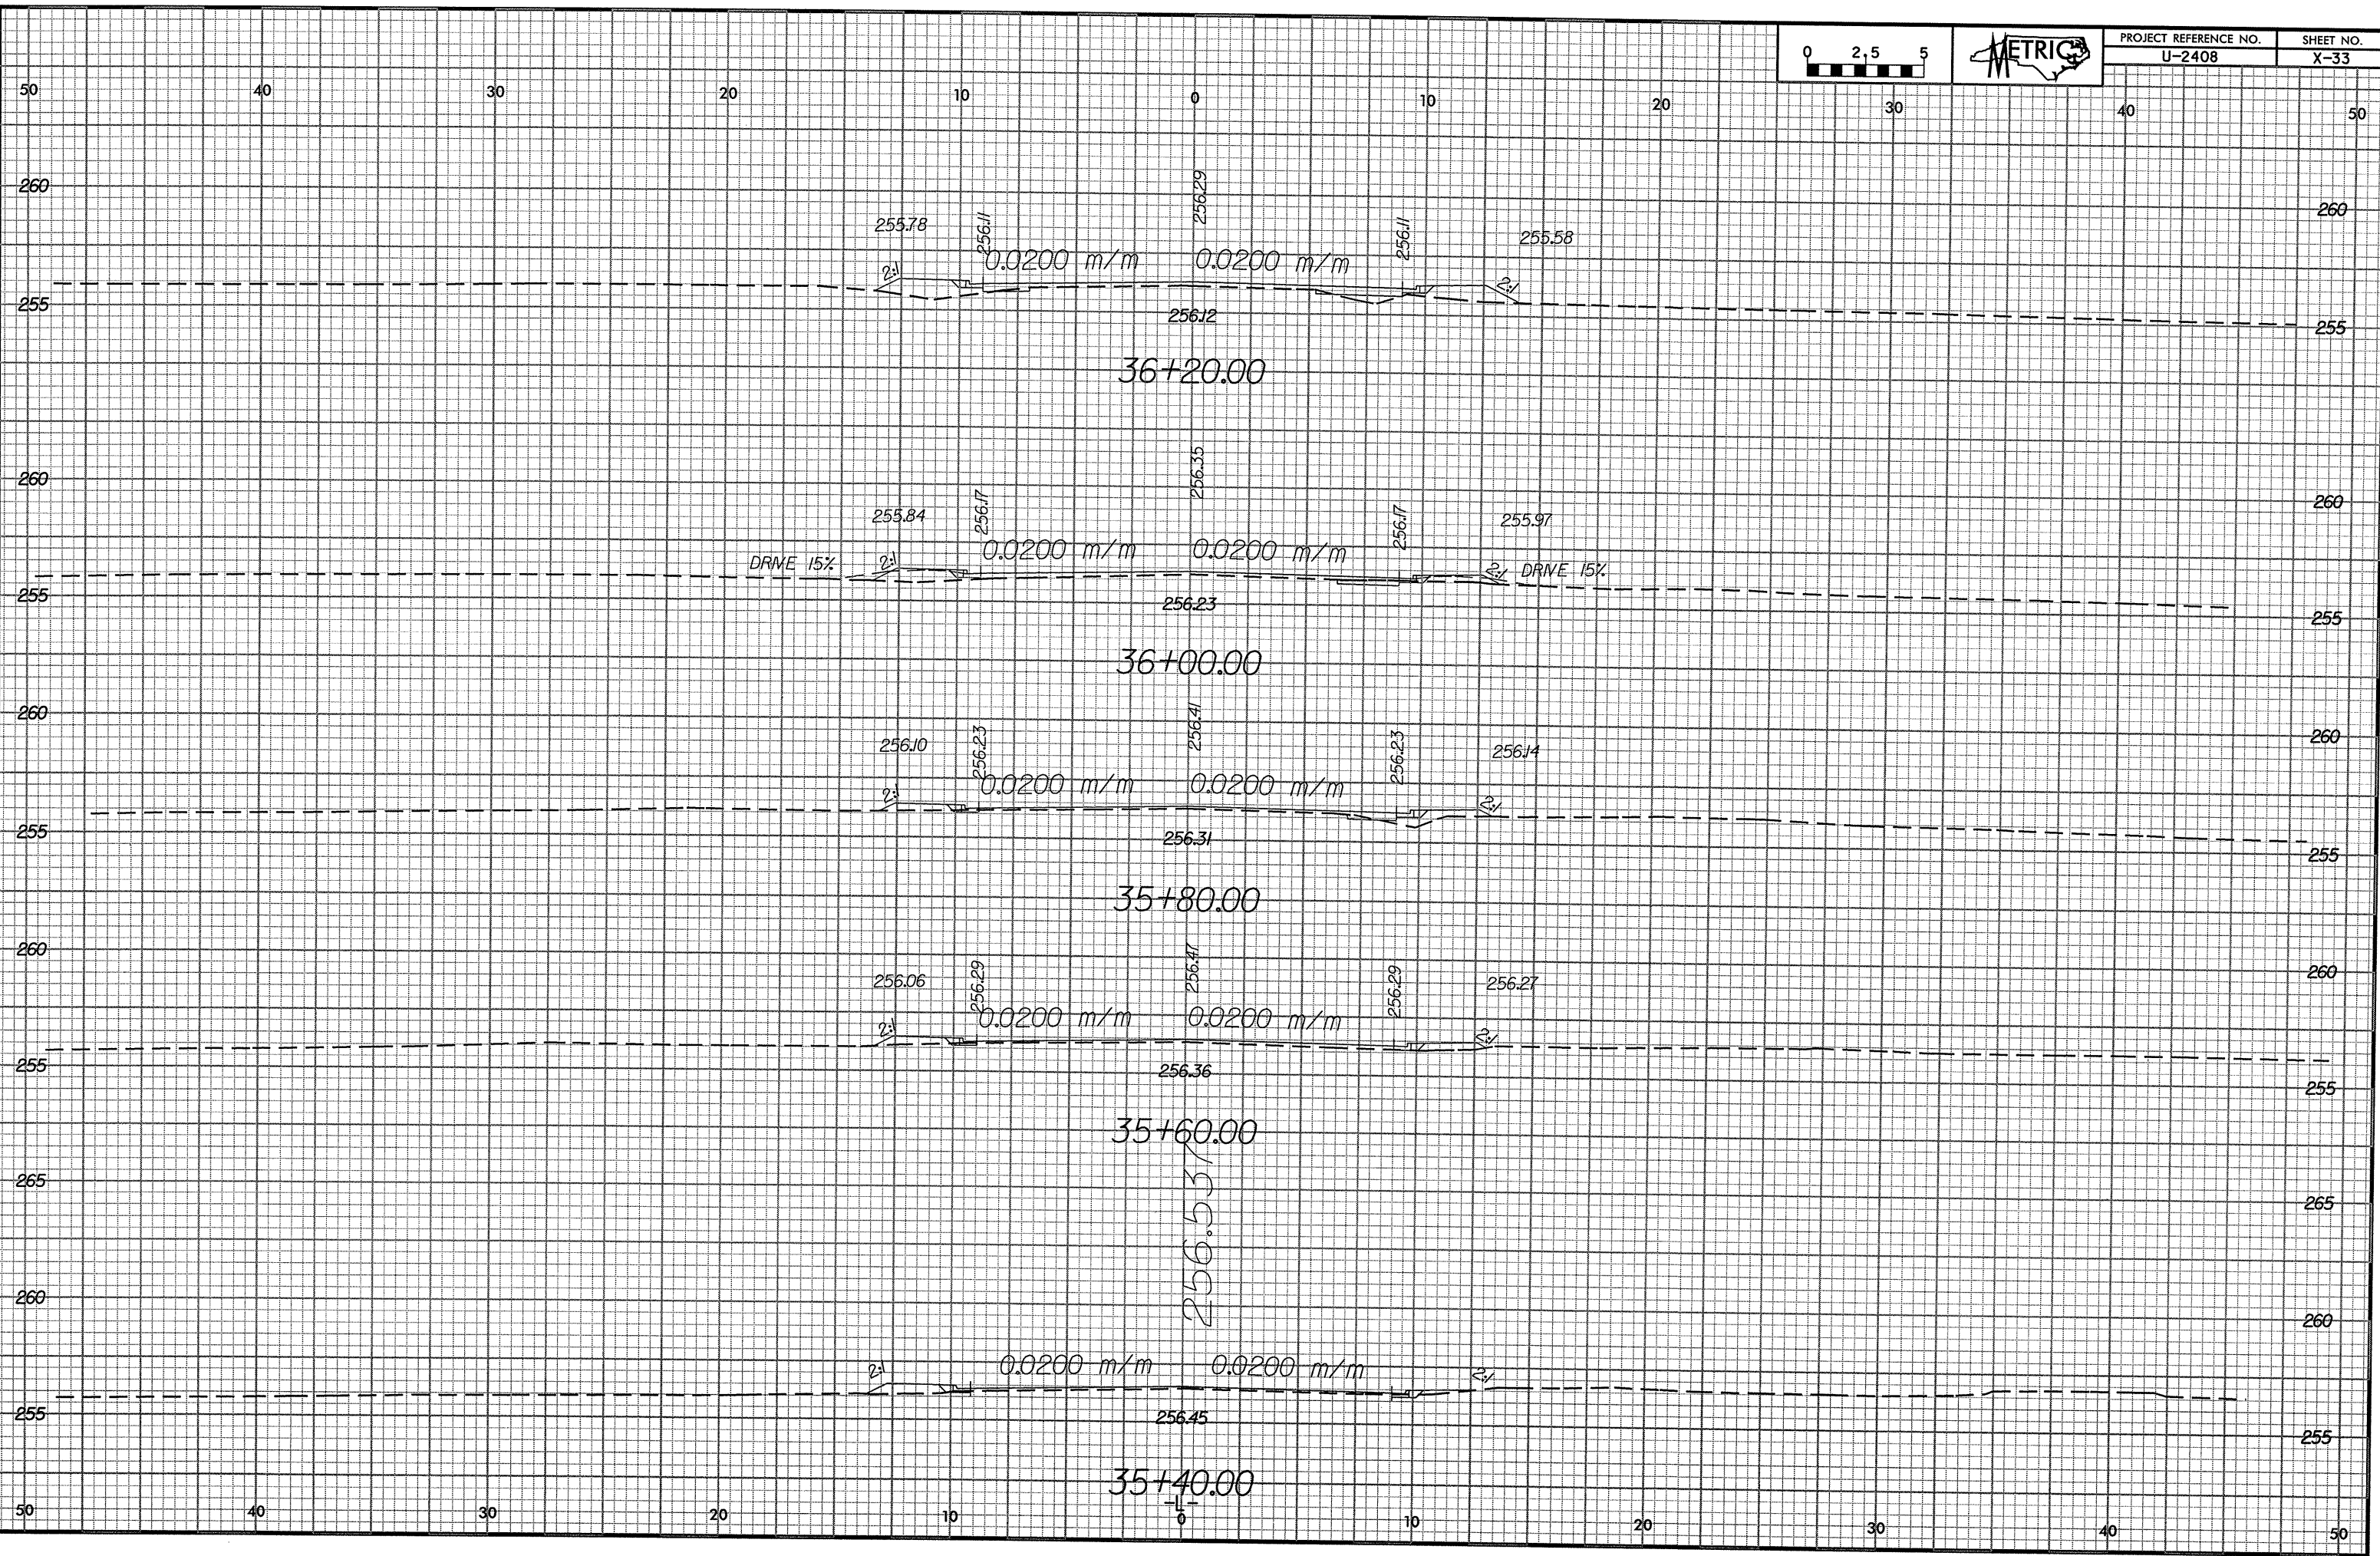

30-APR-2004 10:08
J:\Roadway\Projects\Dot\redat\U2408\sec\12.xpl