



38-AFR-2004\_03142  
F:\Roadway\Projects\U2408\sec111.xpl

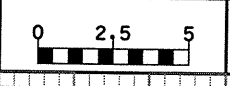

PROJECT REFERENCE NO.	SHEET NO.
U-2408	X-27

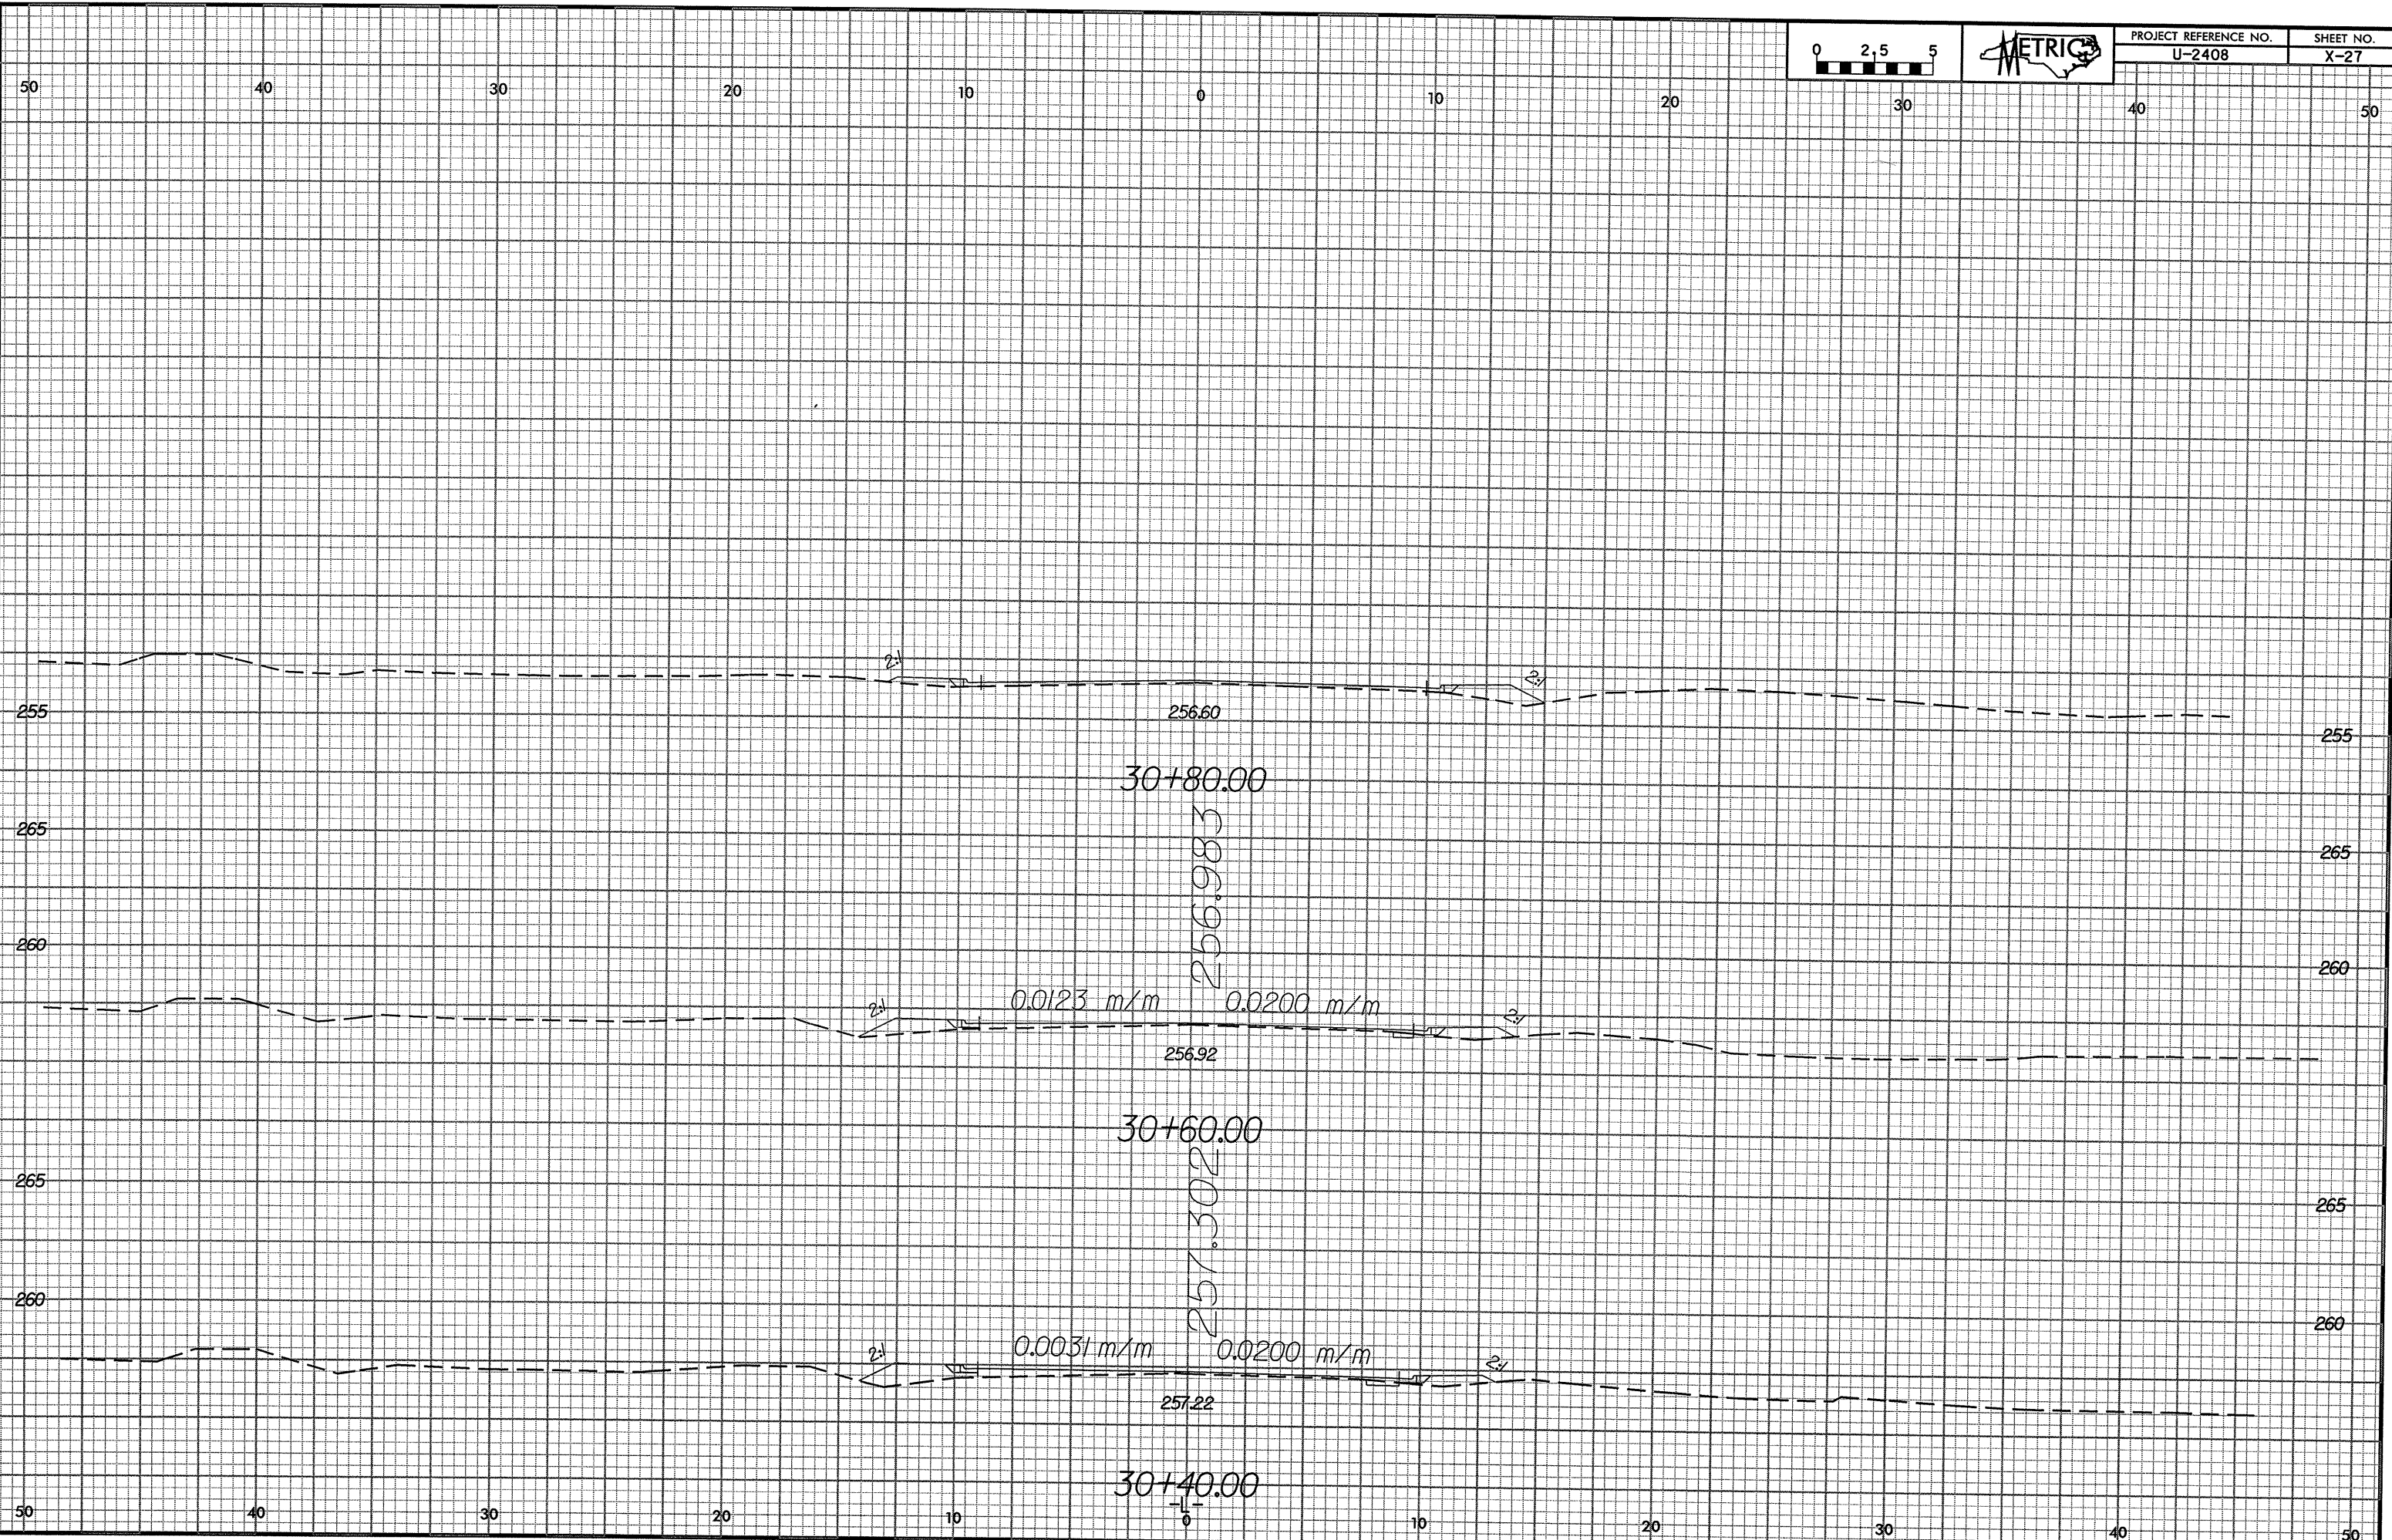

50 40 30 20 10 0 10 20 30 40 50

50 40 30 20 10 0 10 20 30 40 50