


PROJECT REFERENCE NO.	SHEET NO.
U-2408	X-26

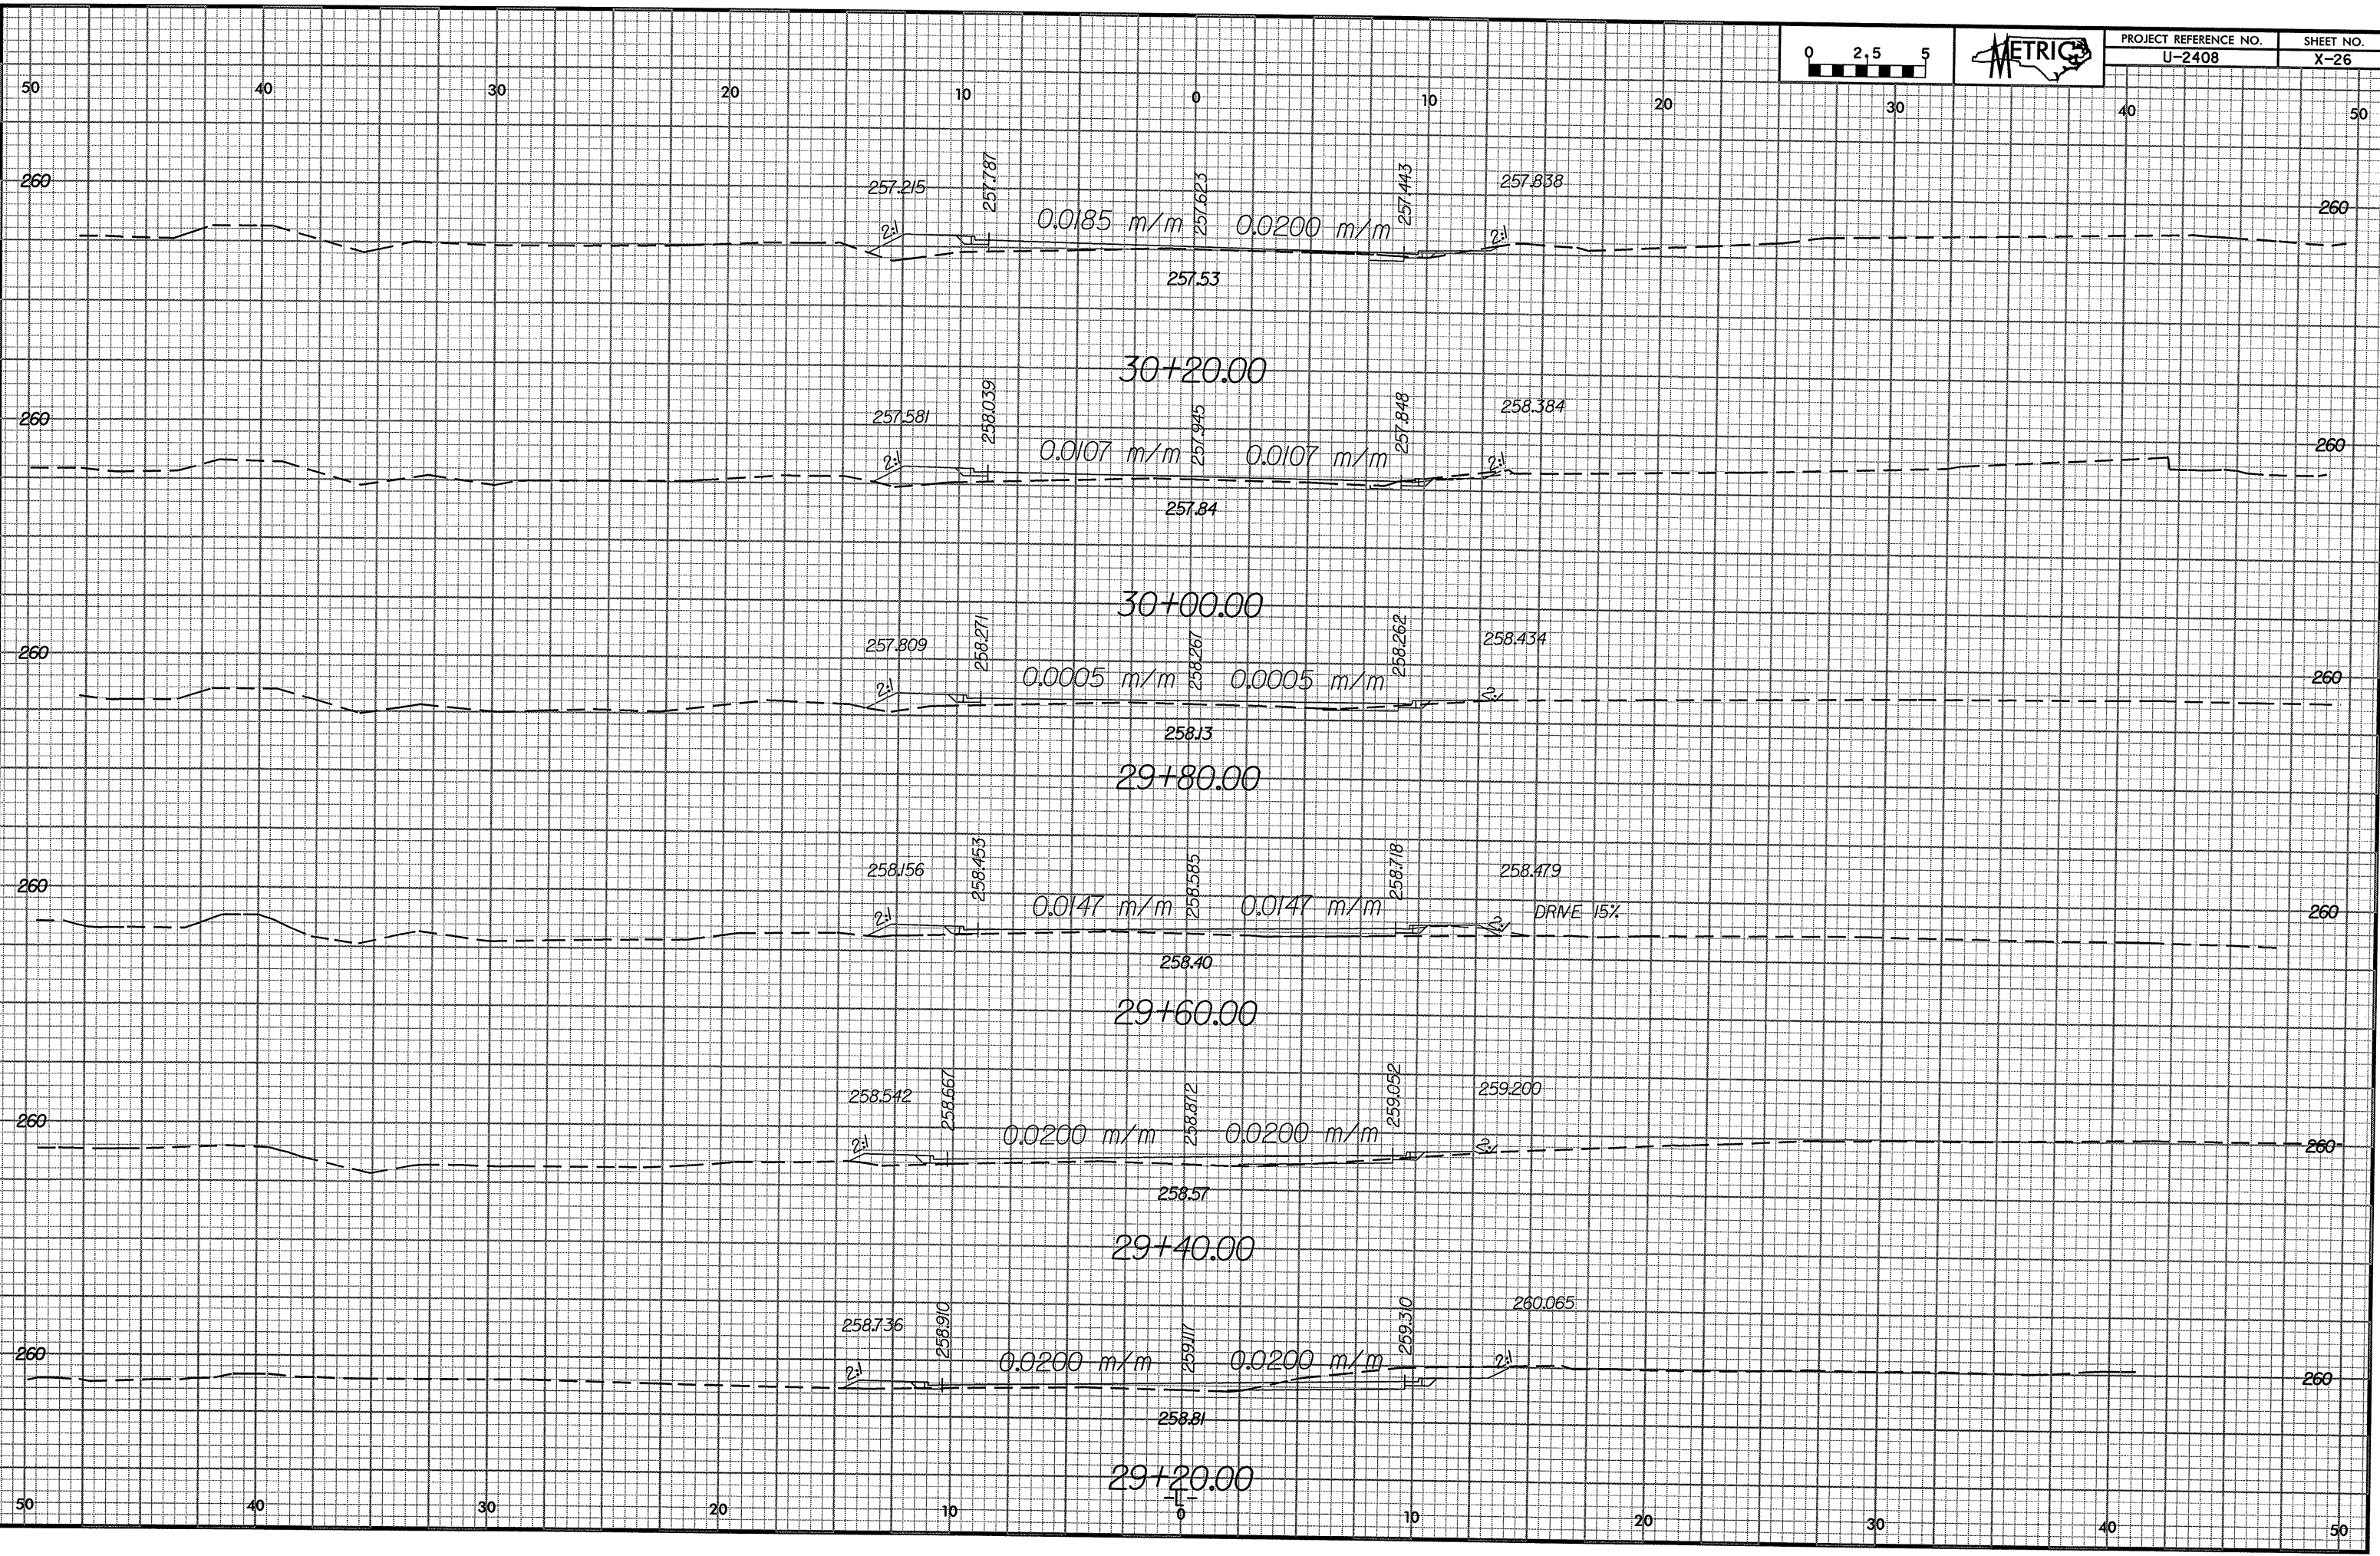

30-APR-2004 09:42
I:\Roadway\Projects\Dot\ncdot\U2408\ssd\11.xpl