


PROJECT REFERENCE NO. U-2408 SHEET NO. X-25

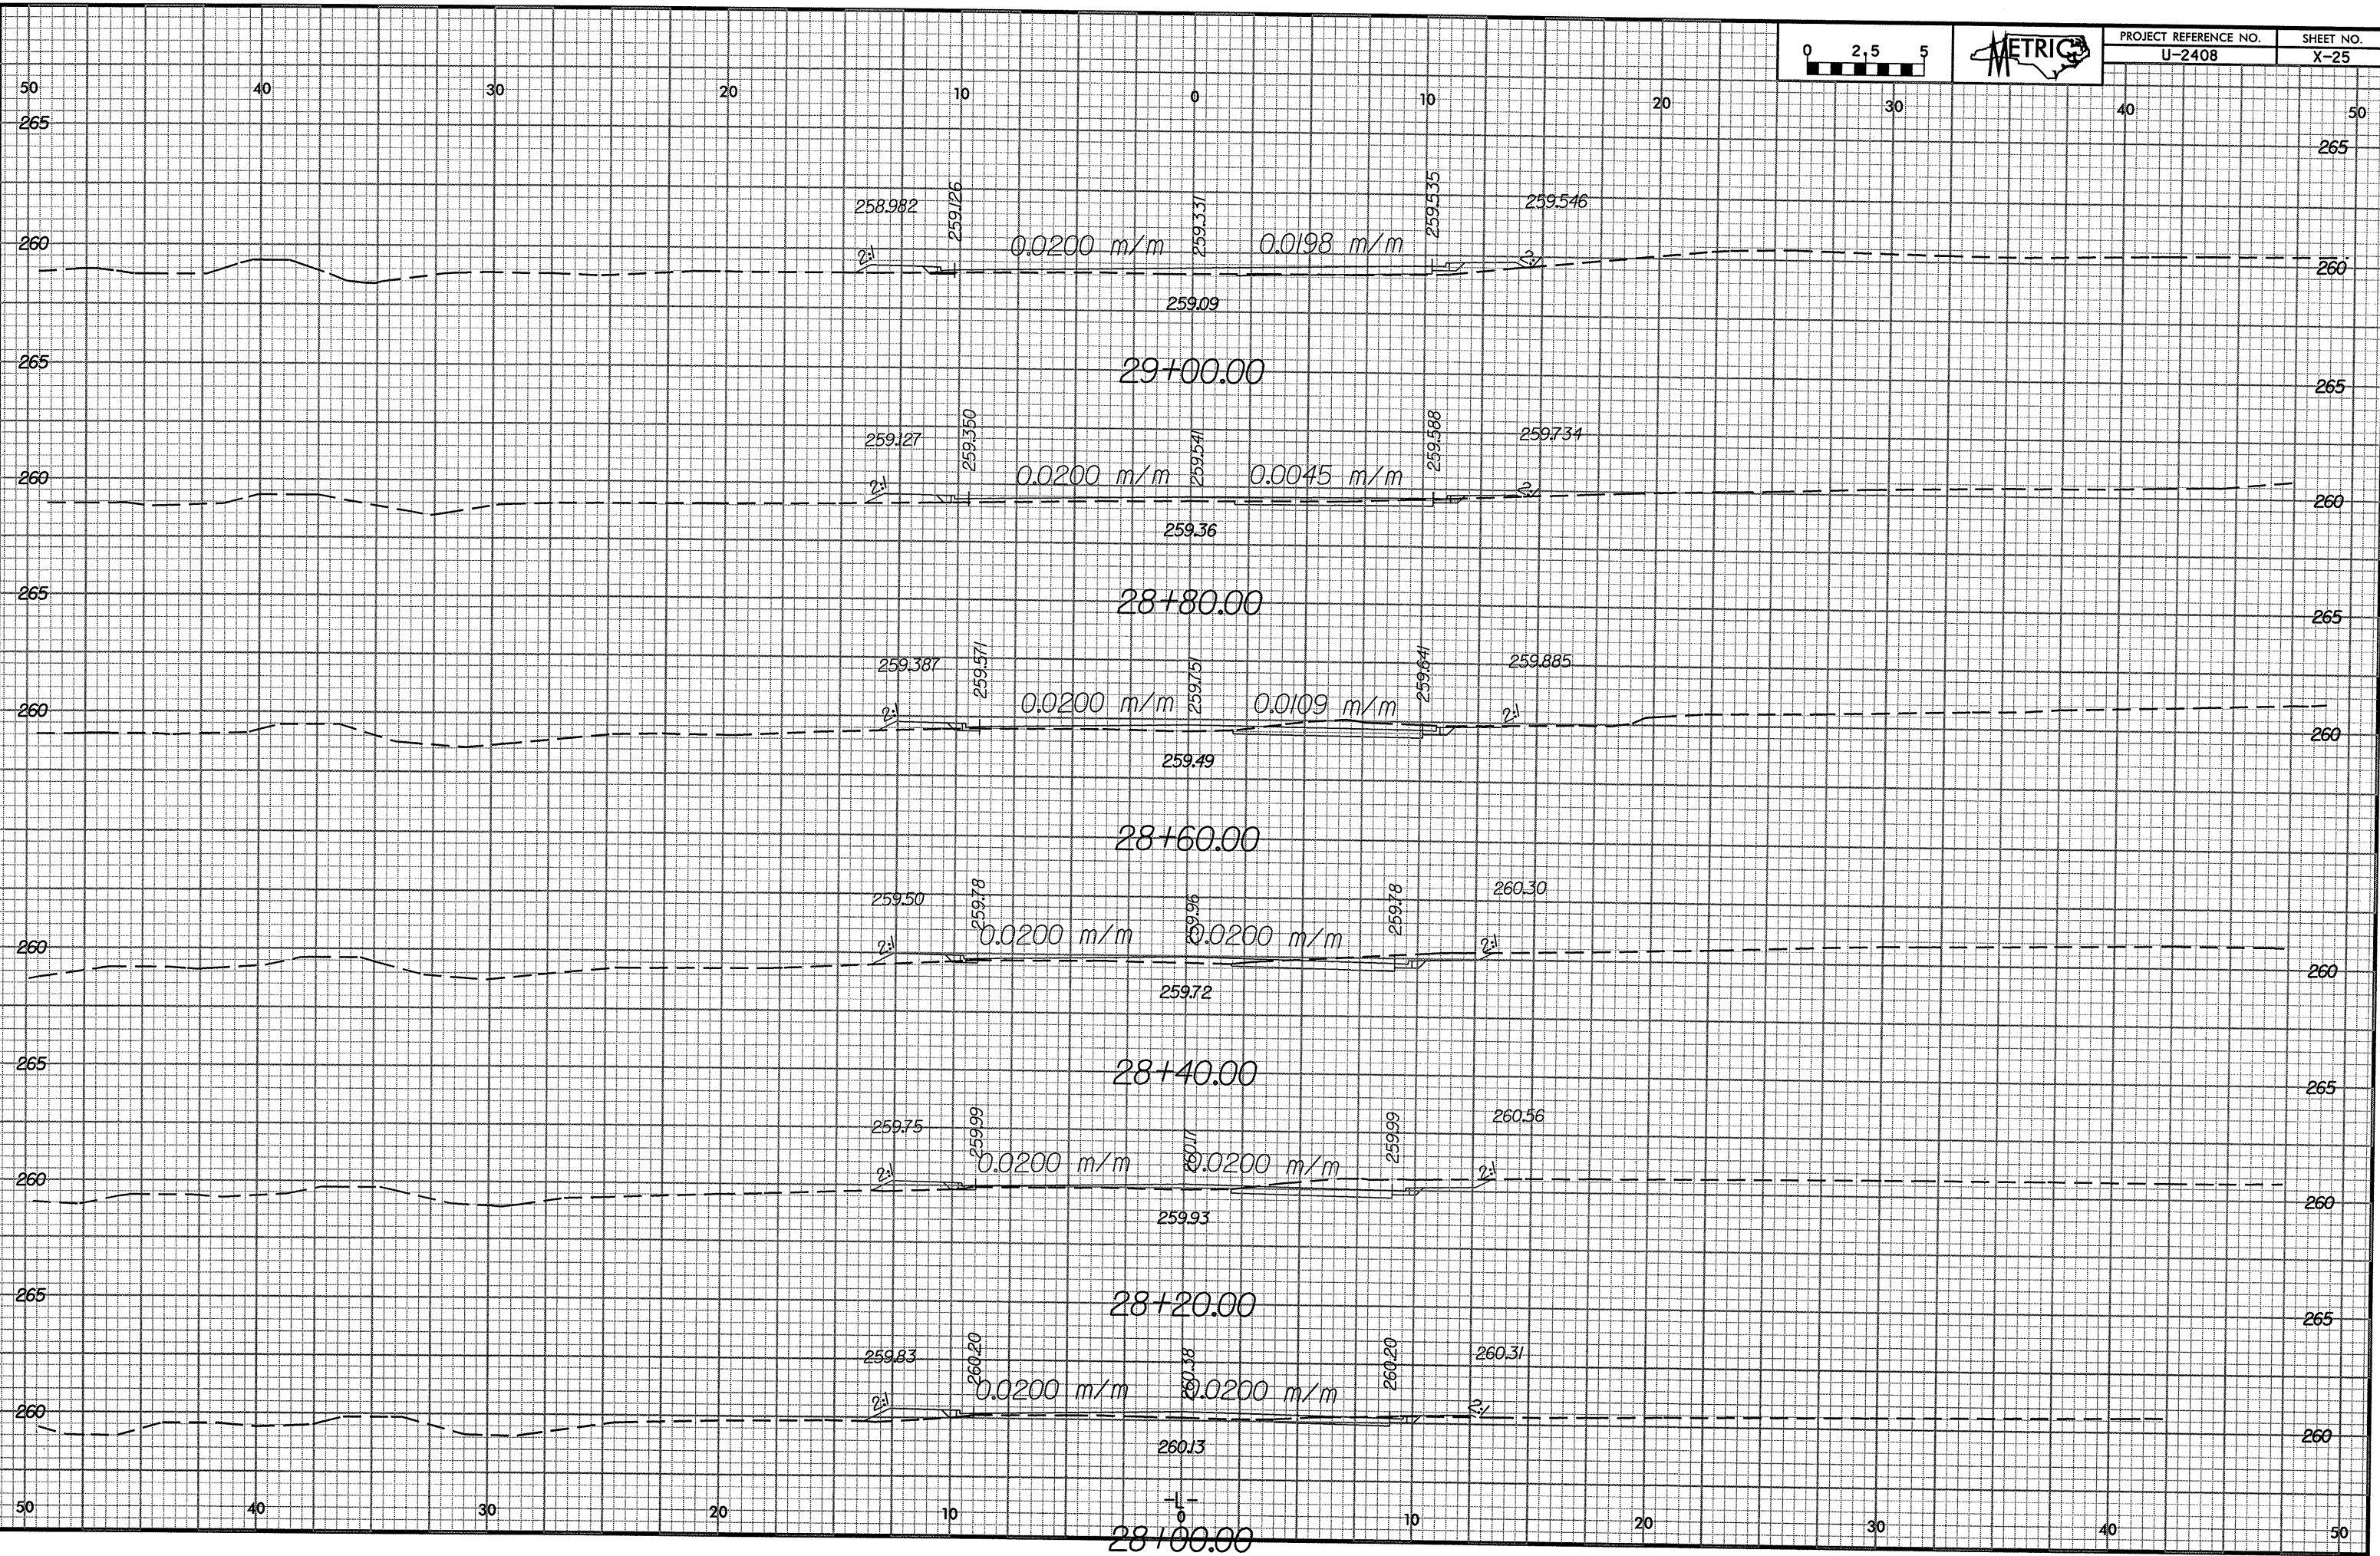

30-APR-2004 09:42  
F:\Roadway\Projects\U2408\ss\11.xpl