
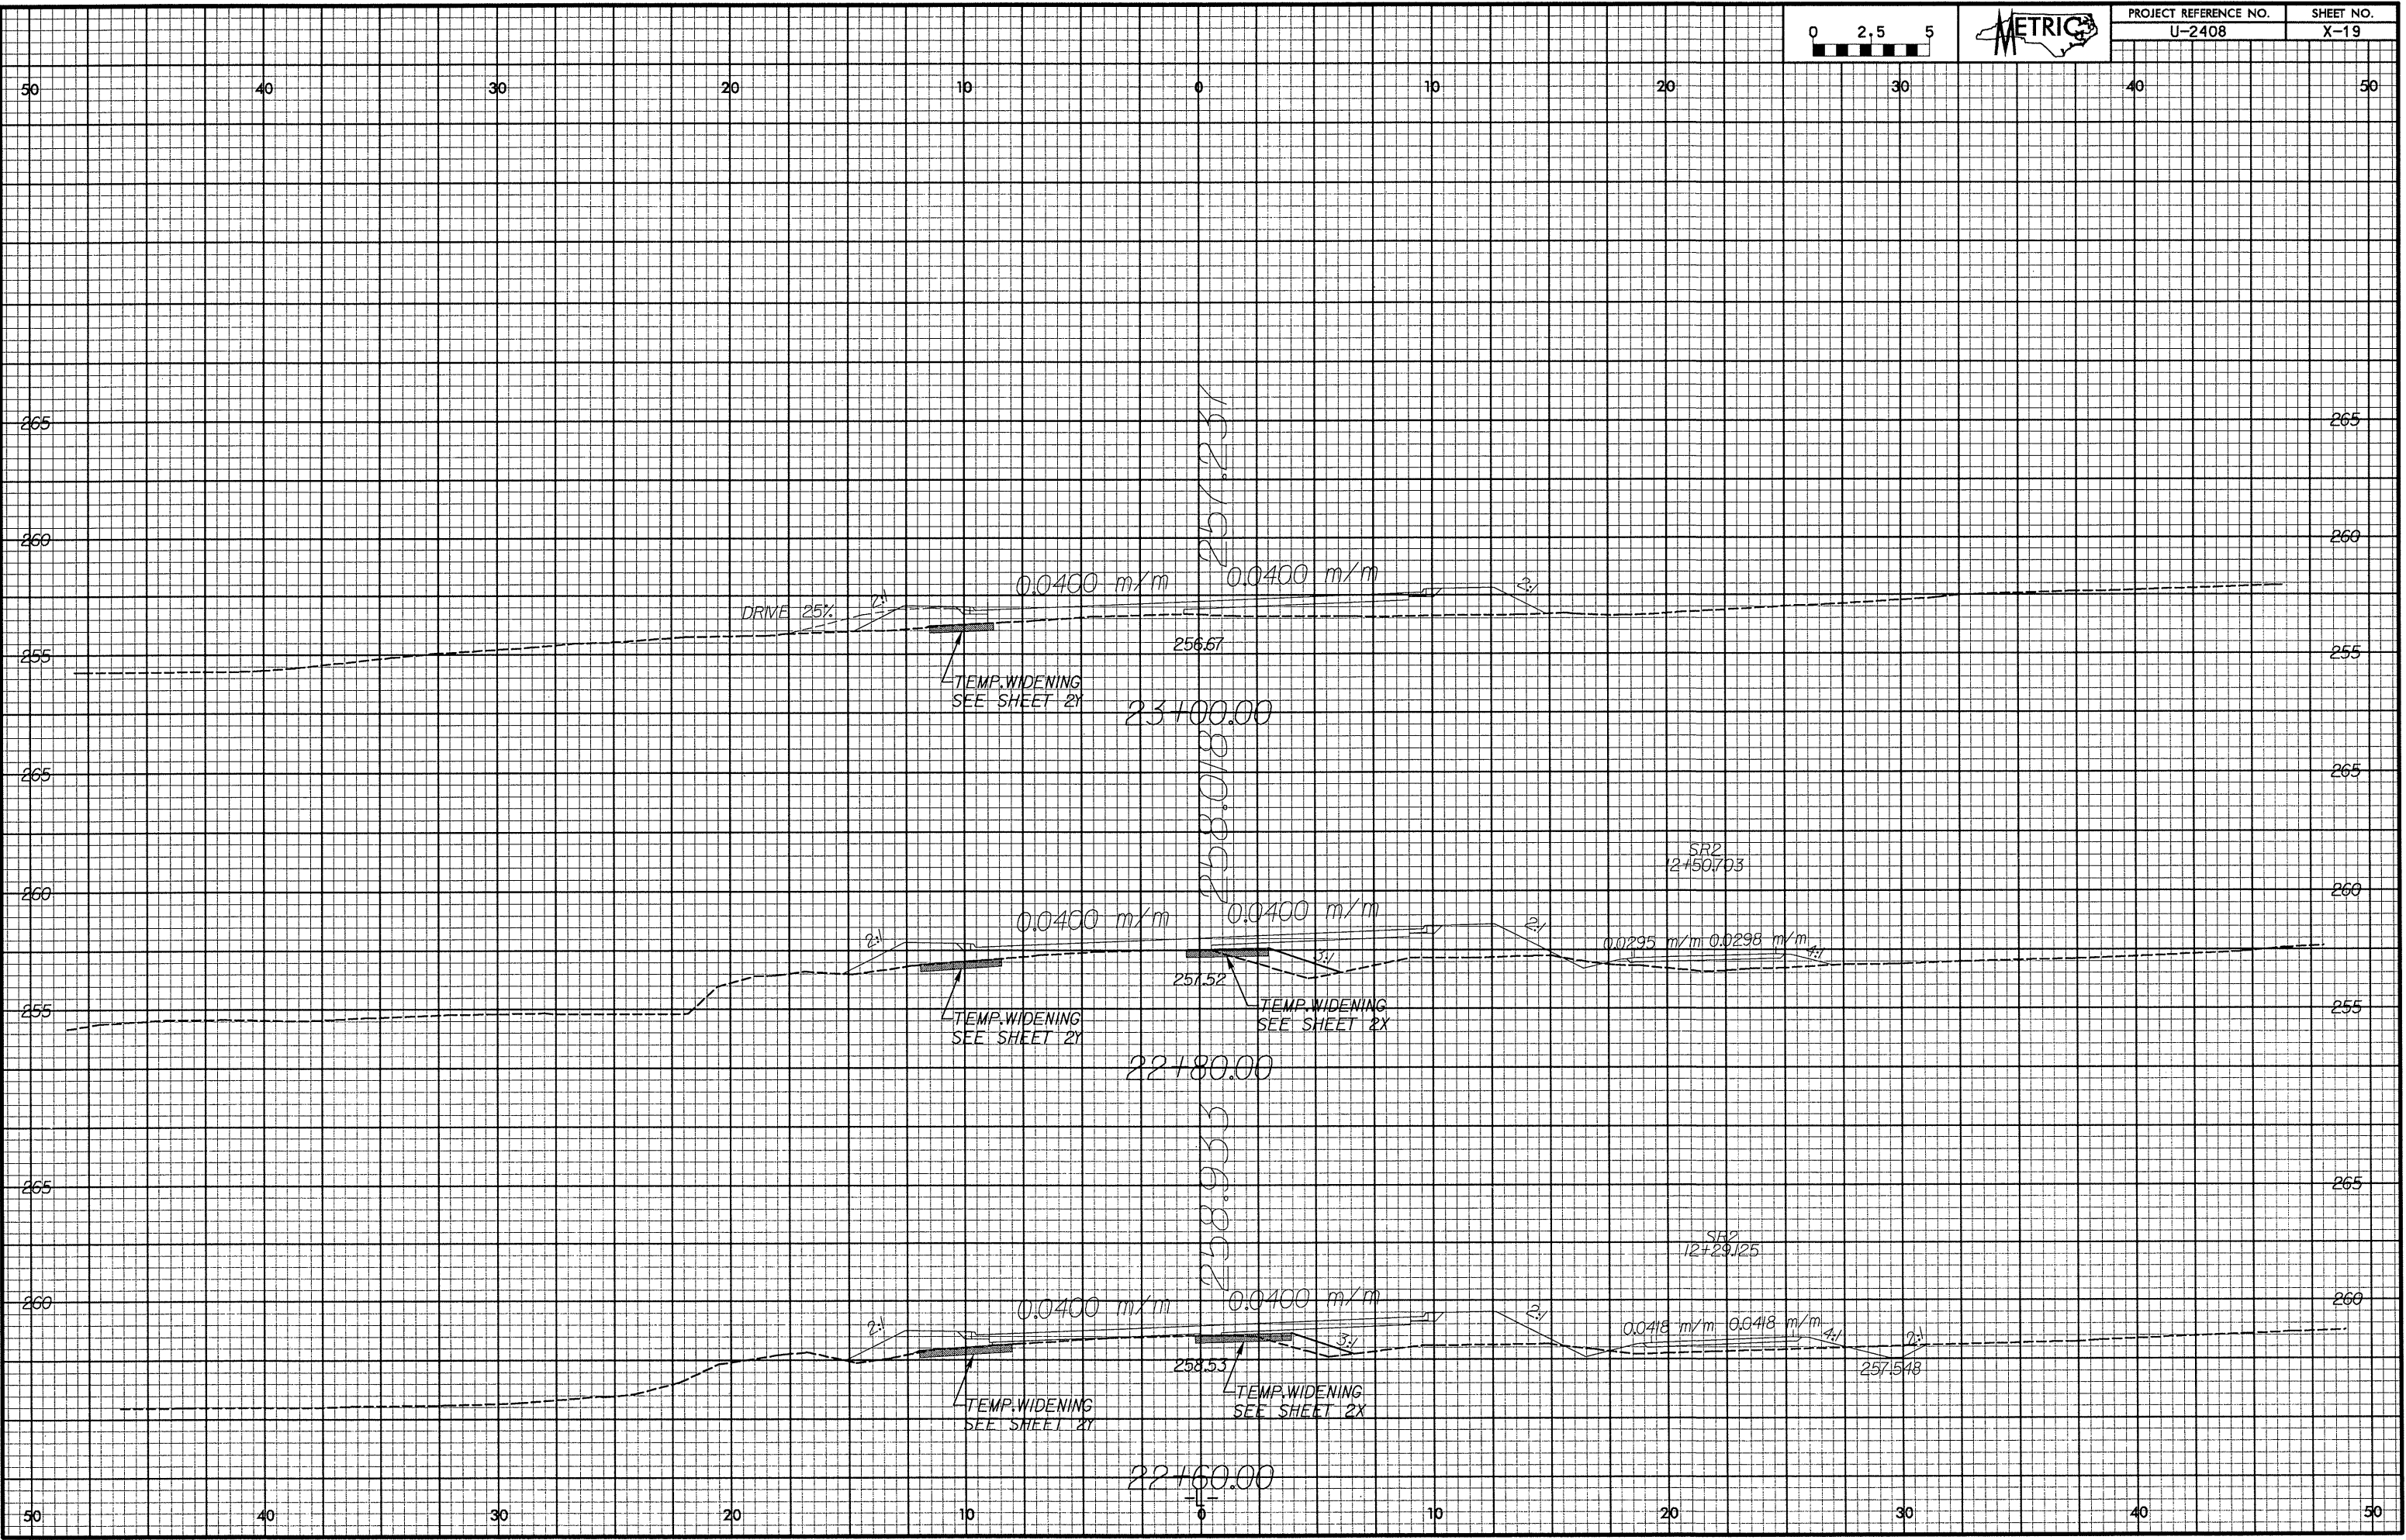


D:\2272\93

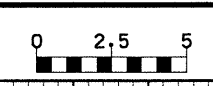

