


PROJECT REFERENCE NO. U-2408	SHEET NO. X-18
---------------------------------	-------------------

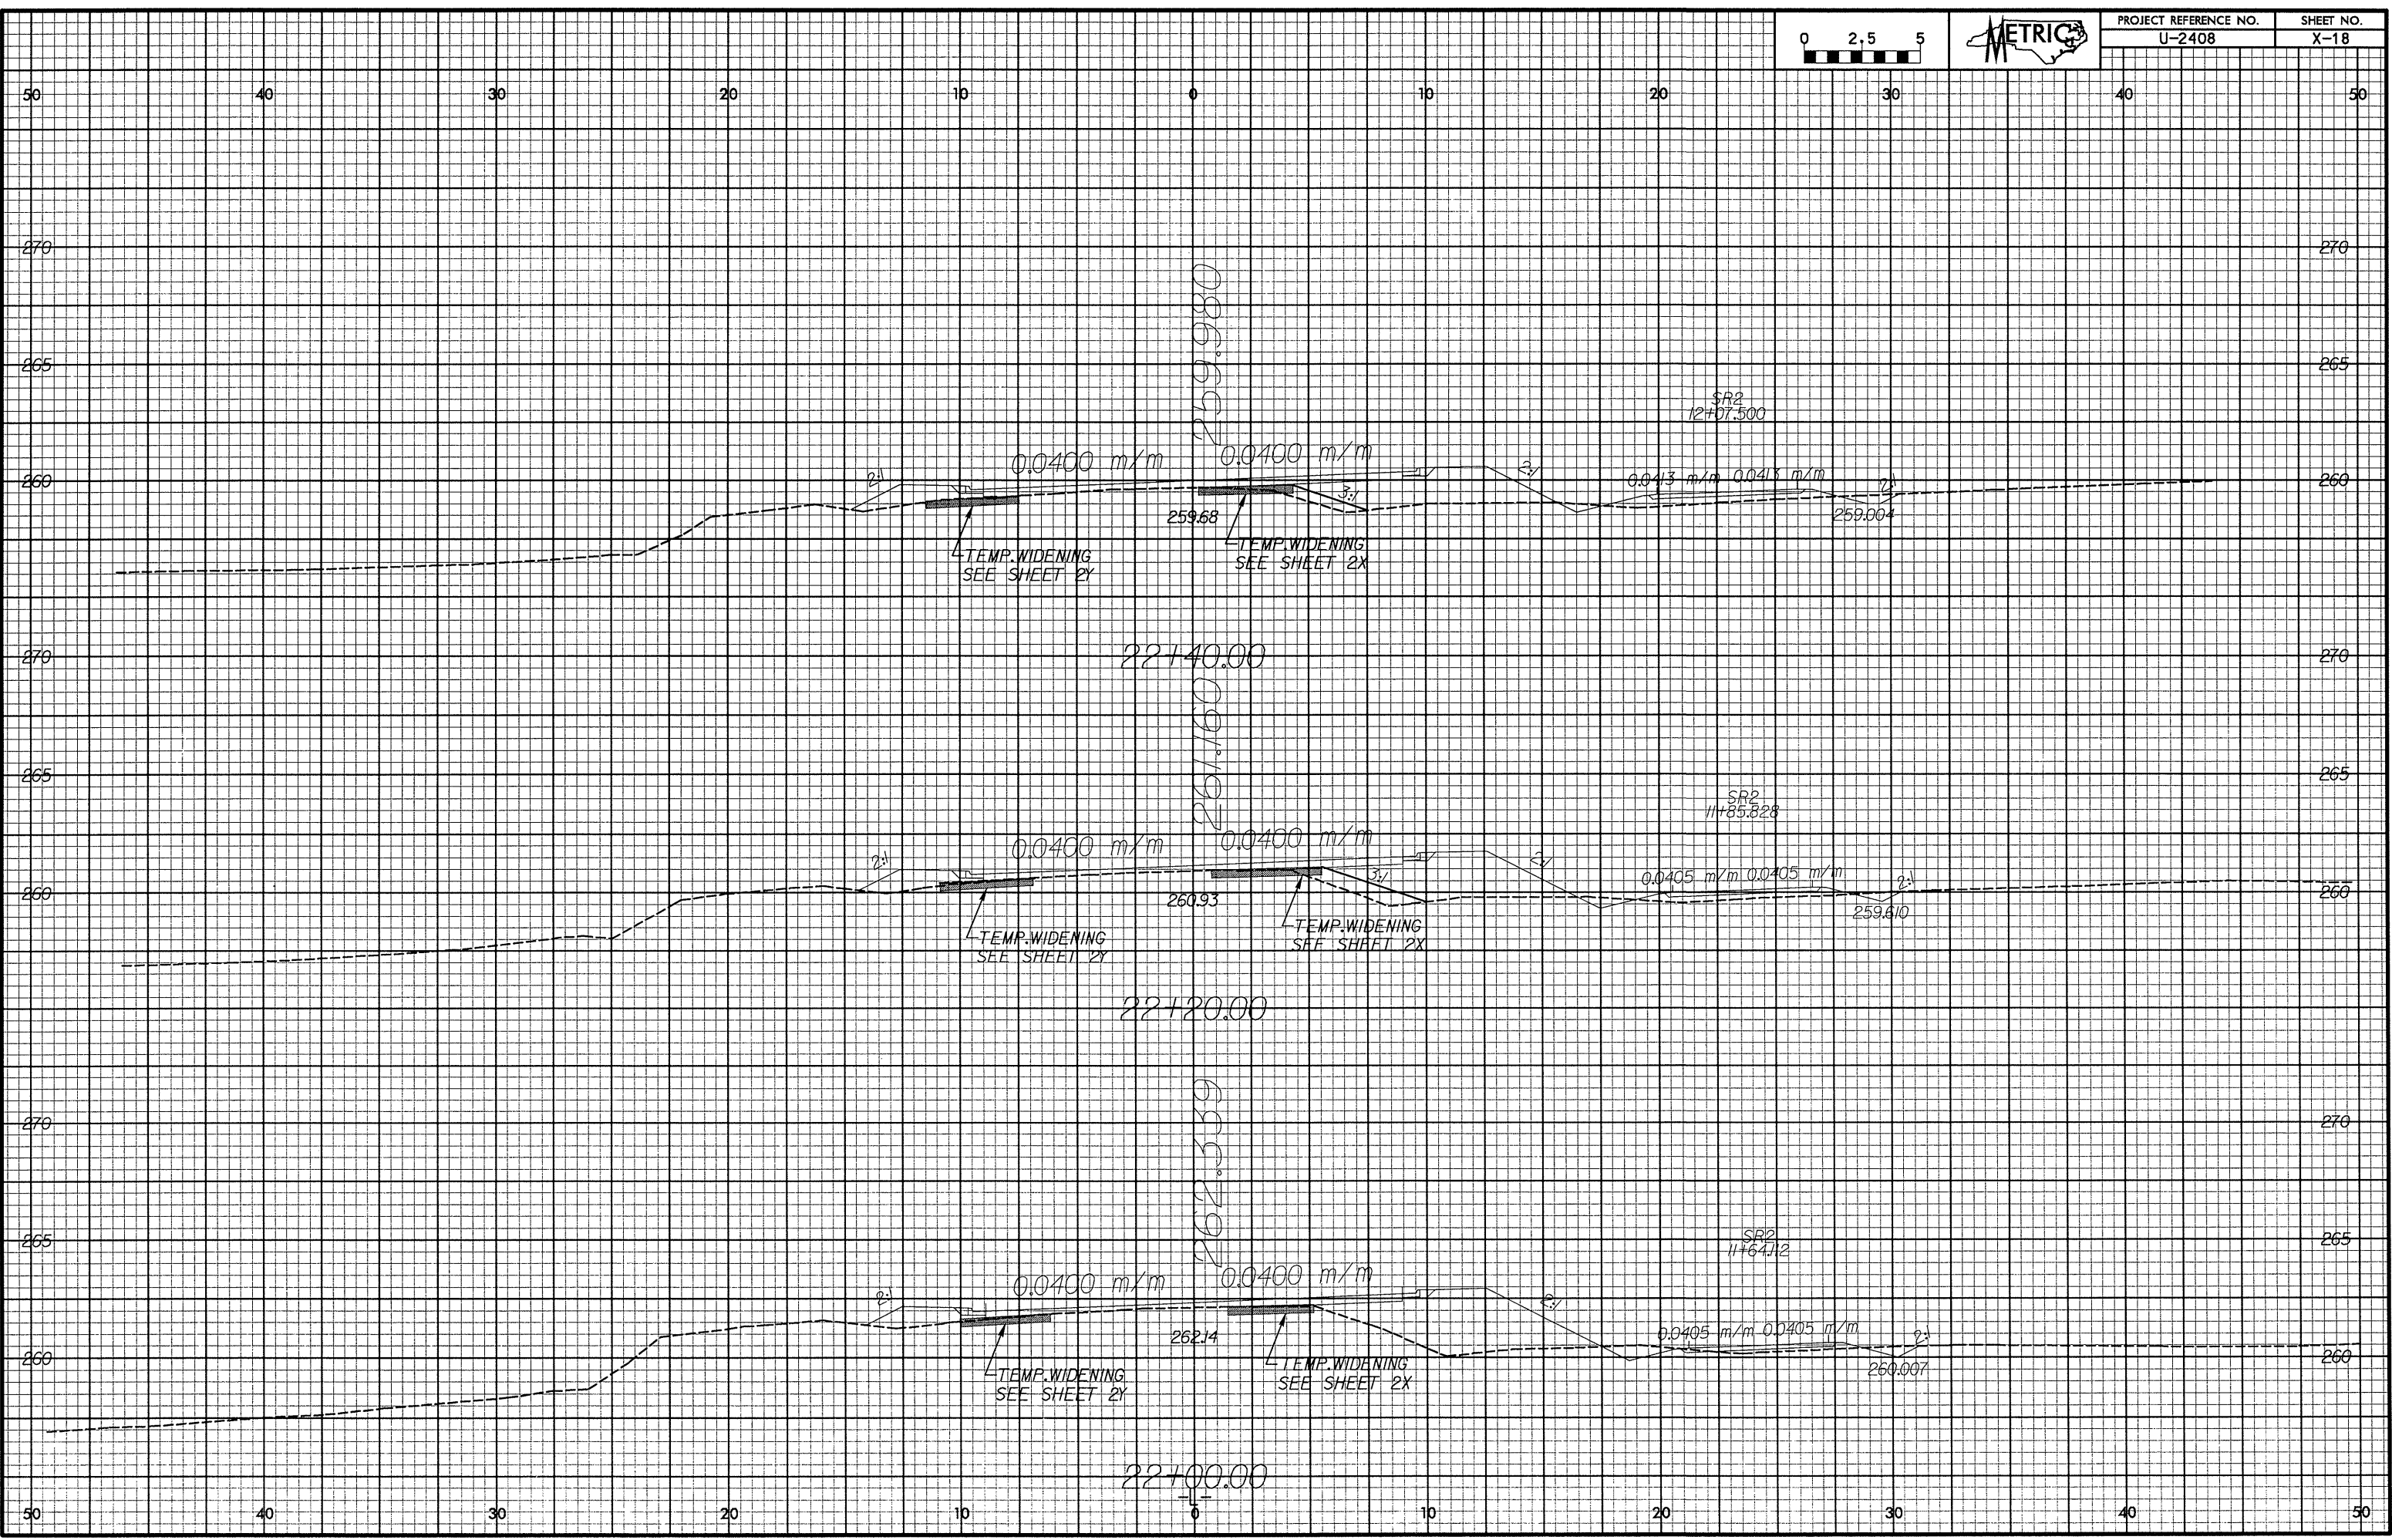

17-27-19
METRIC
11/15/19