


PROJECT REFERENCE NO.  
U-2408

SHEET NO.  
X-11

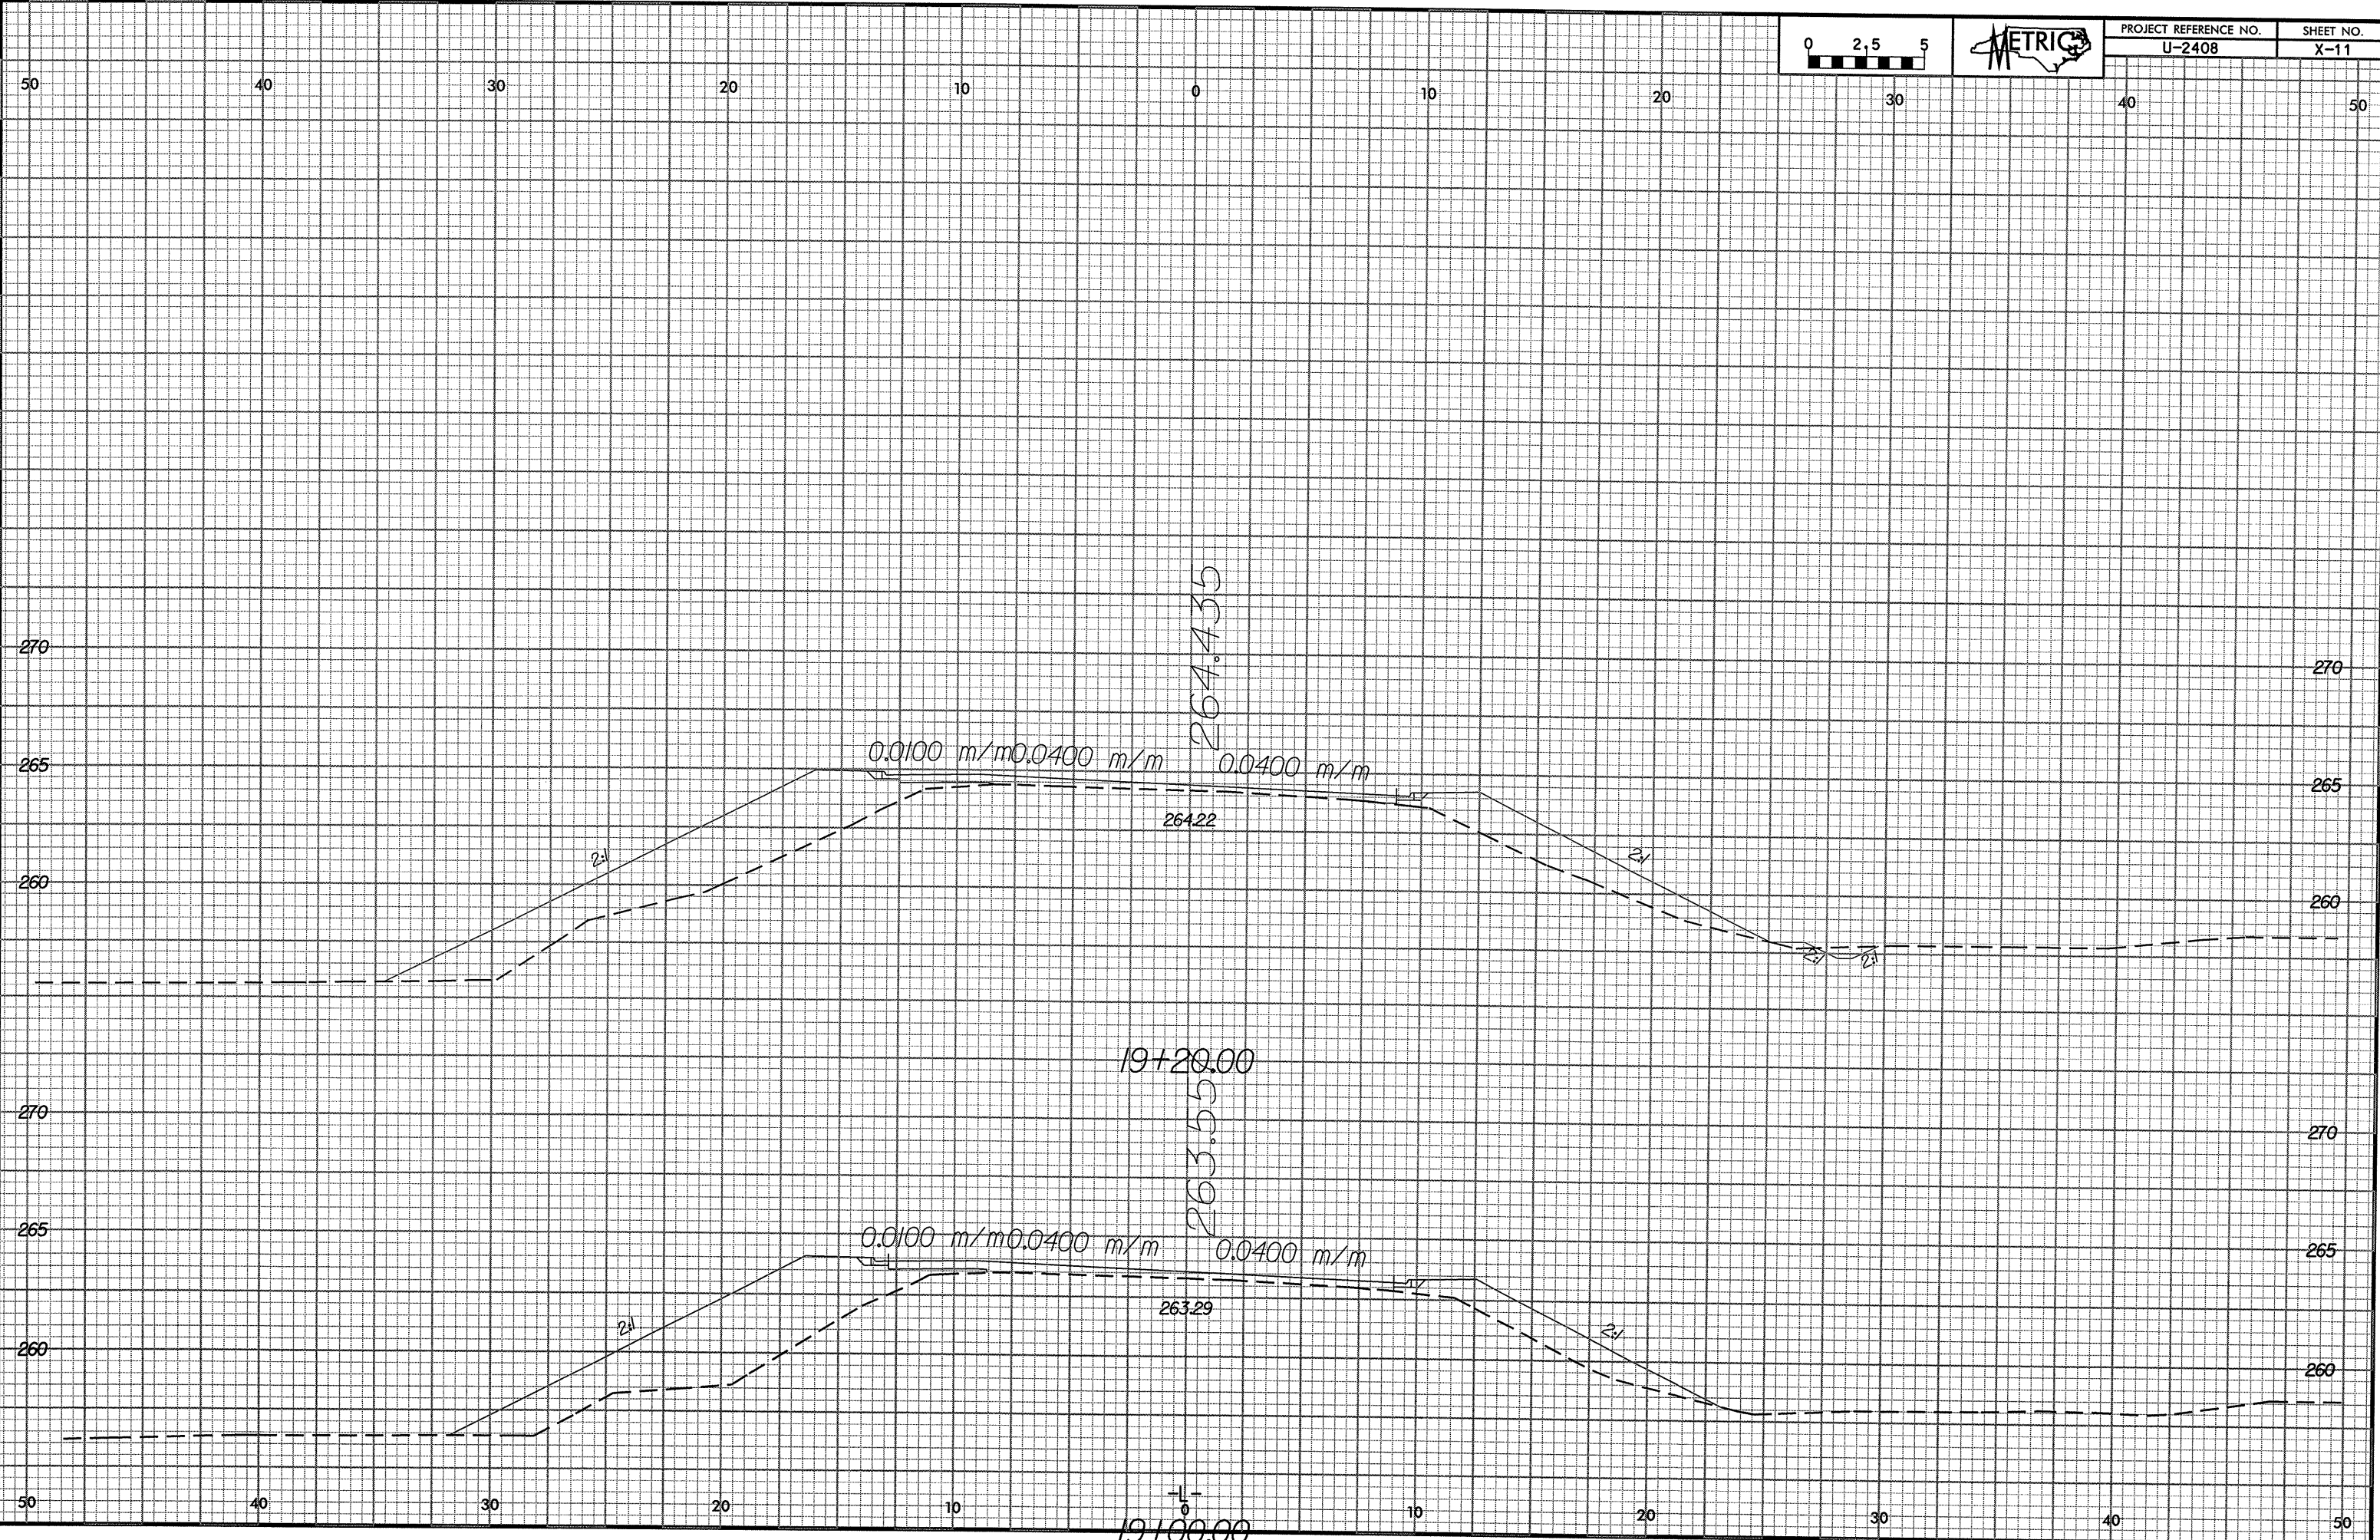

30-APR-2004 09:41  
f:\Reelkey\Project\U2408\asc\11.rpl