



30-000-2004_01-41
r:\enr\mohr\p\01-41\02-108\vac\11.dwg

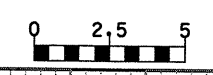

PROJECT REFERENCE NO.
U-2408

SHEET NO.
X-10

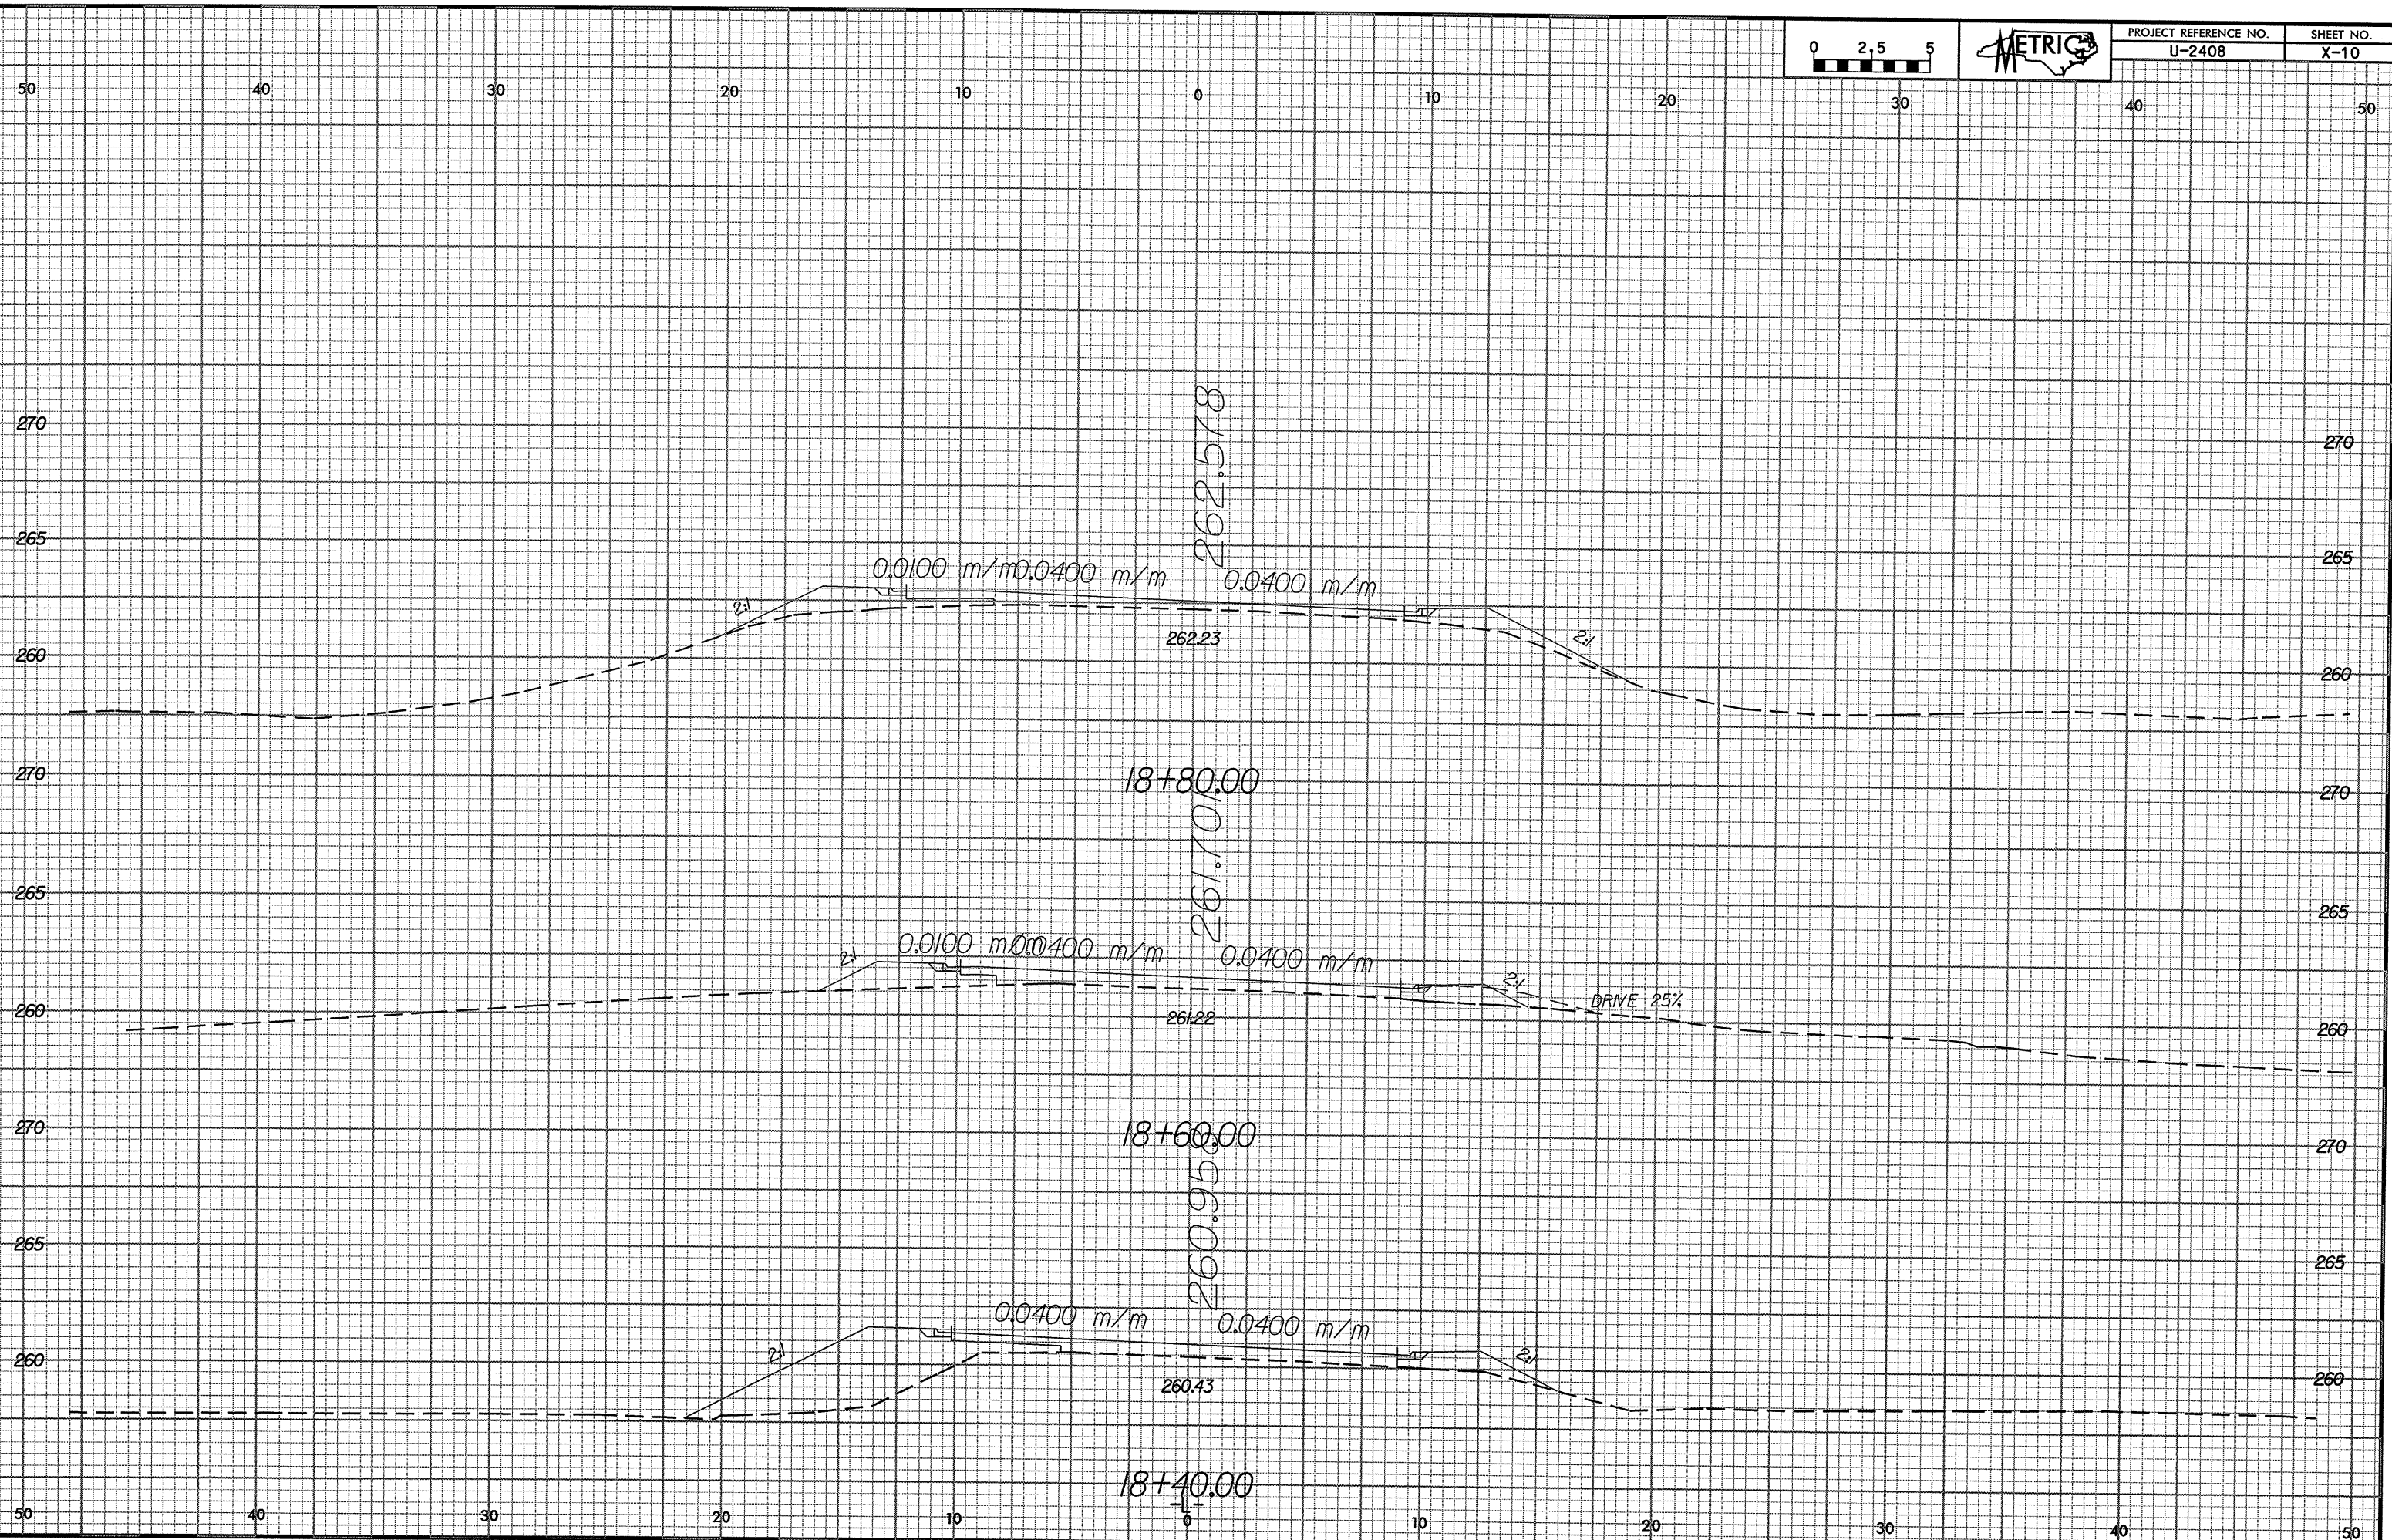

262.578
262.23

18+80.00
261.70
261.22

18+60.00
260.95
260.43

18+40.00

0.0100 m/m 0.0400 m/m 0.0400 m/m

0.0100 m/m 0.0400 m/m 0.0400 m/m

0.0400 m/m 0.0400 m/m

DRIVE 25%

2:1

2:1

2:1

2:1

2:1

2:1