


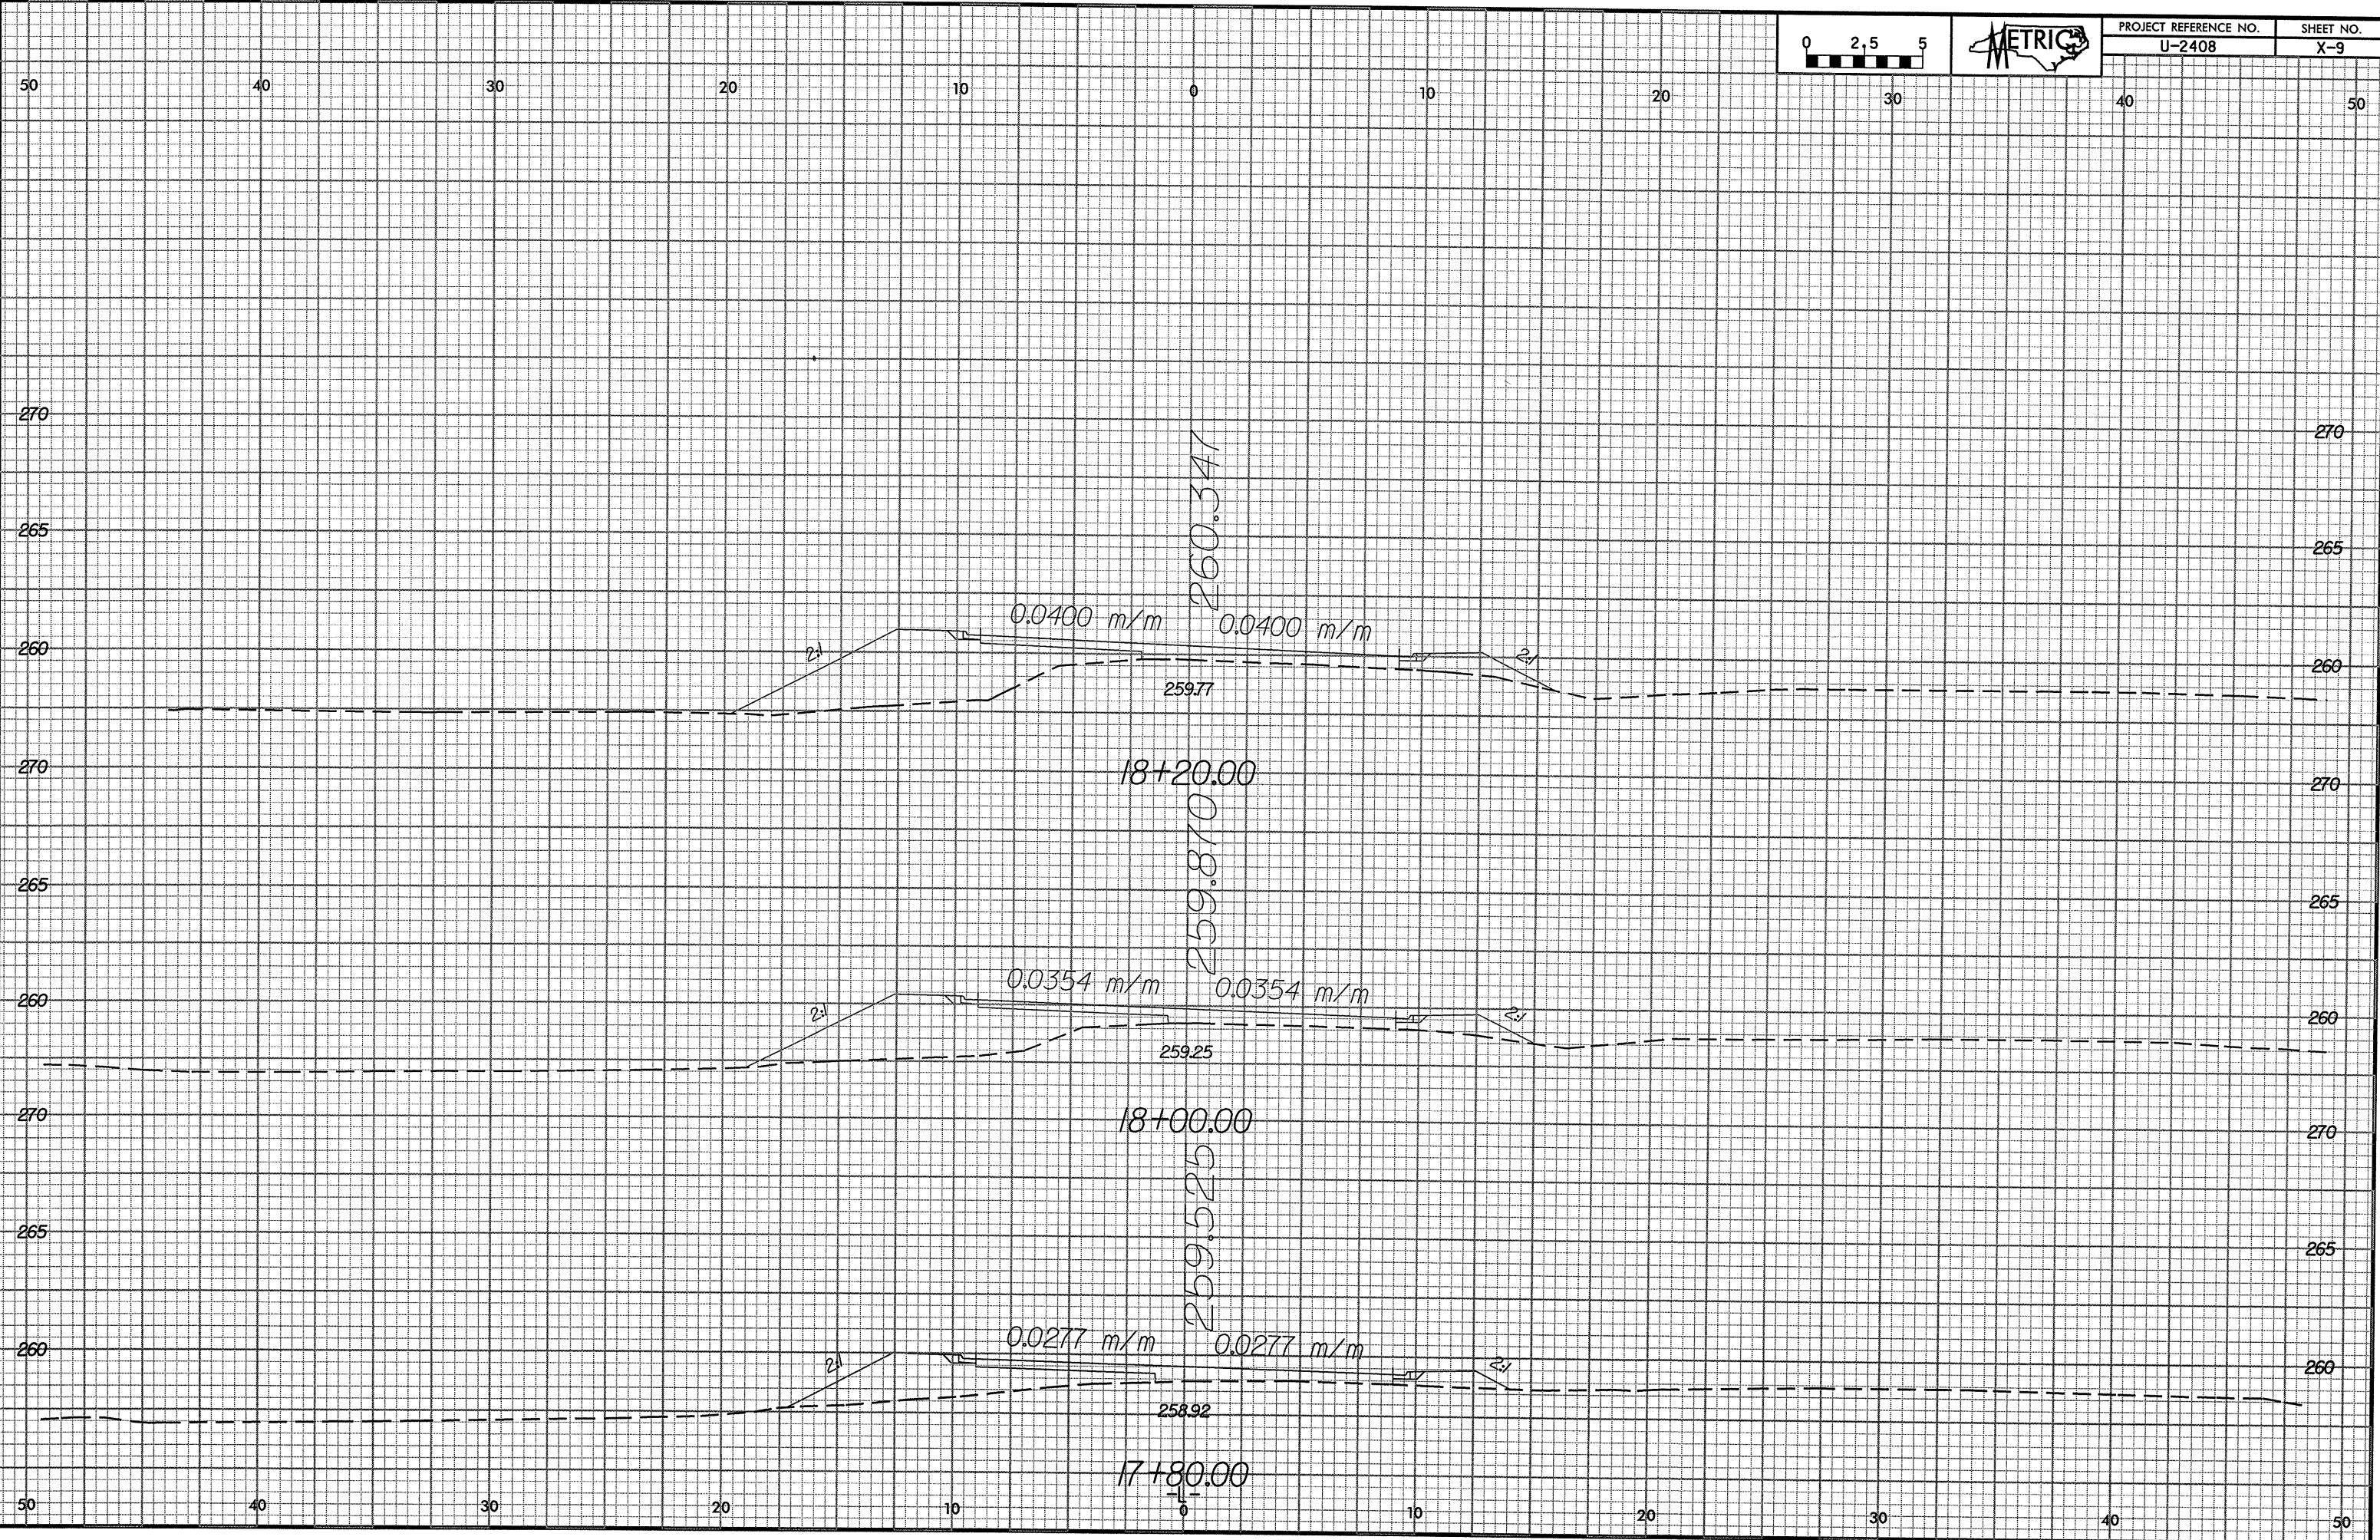

PROJECT REFERENCE NO.	SHEET NO.
U-2408	X-9



30-APR-2004 09:41  
I:\Roadway\Projects\U2408\aso\11.rpl