



P2/22.08

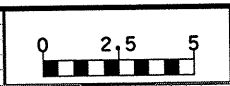

PROJECT REFERENCE NO.	SHEET NO.
U-2408	X-5

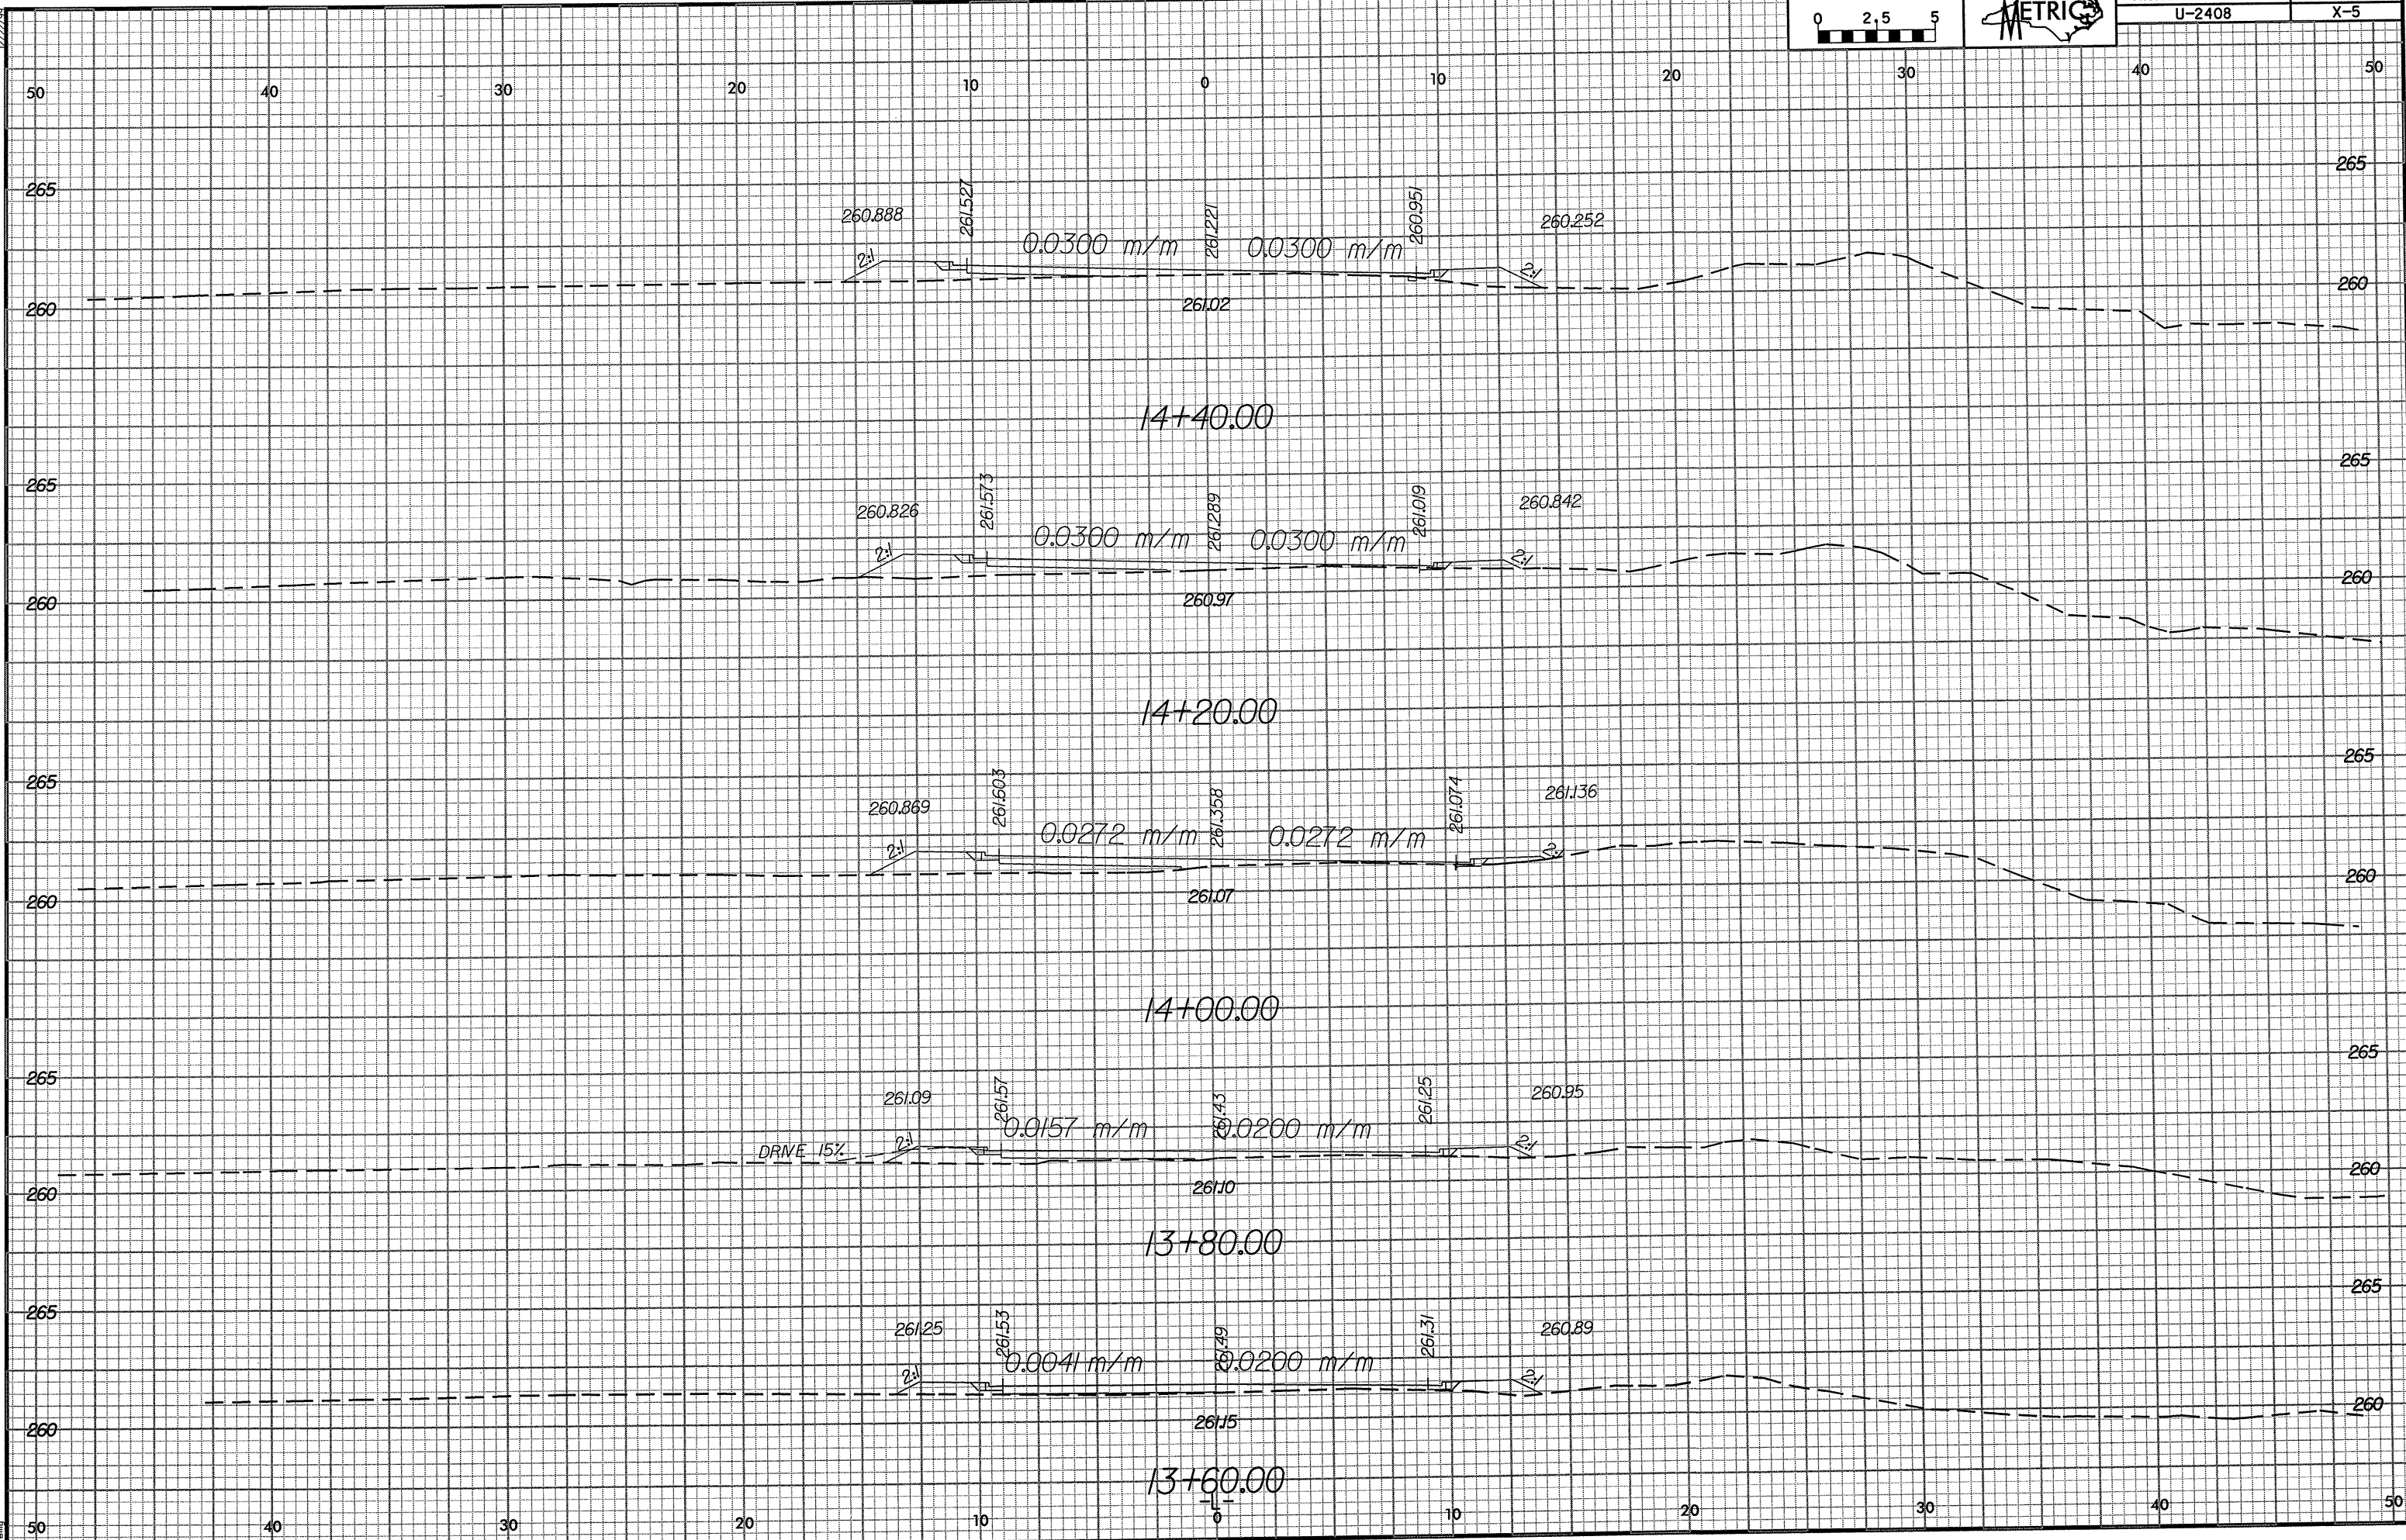

30-AFR-2004-09-41
30-AFR-2004-09-41
30-AFR-2004-09-41