
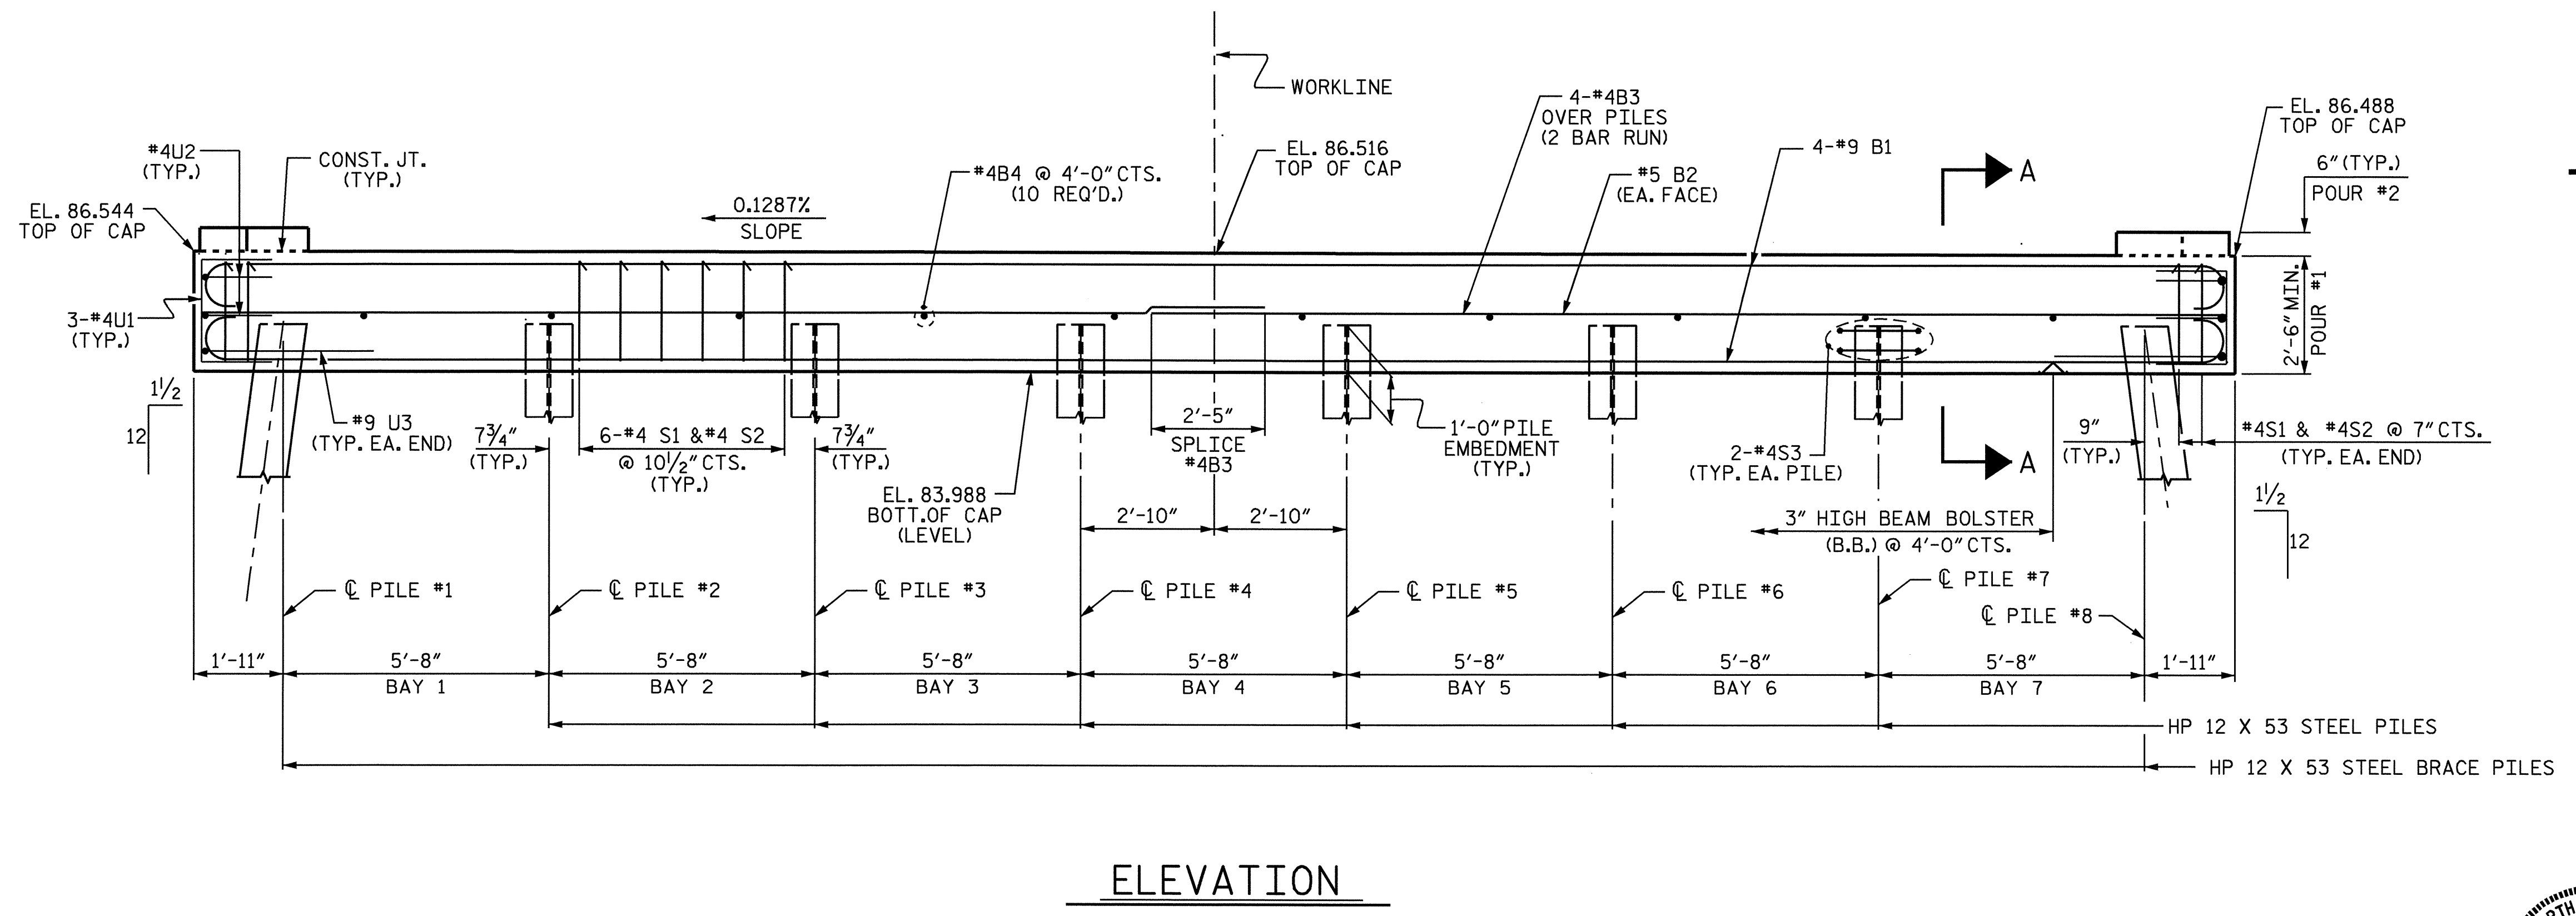
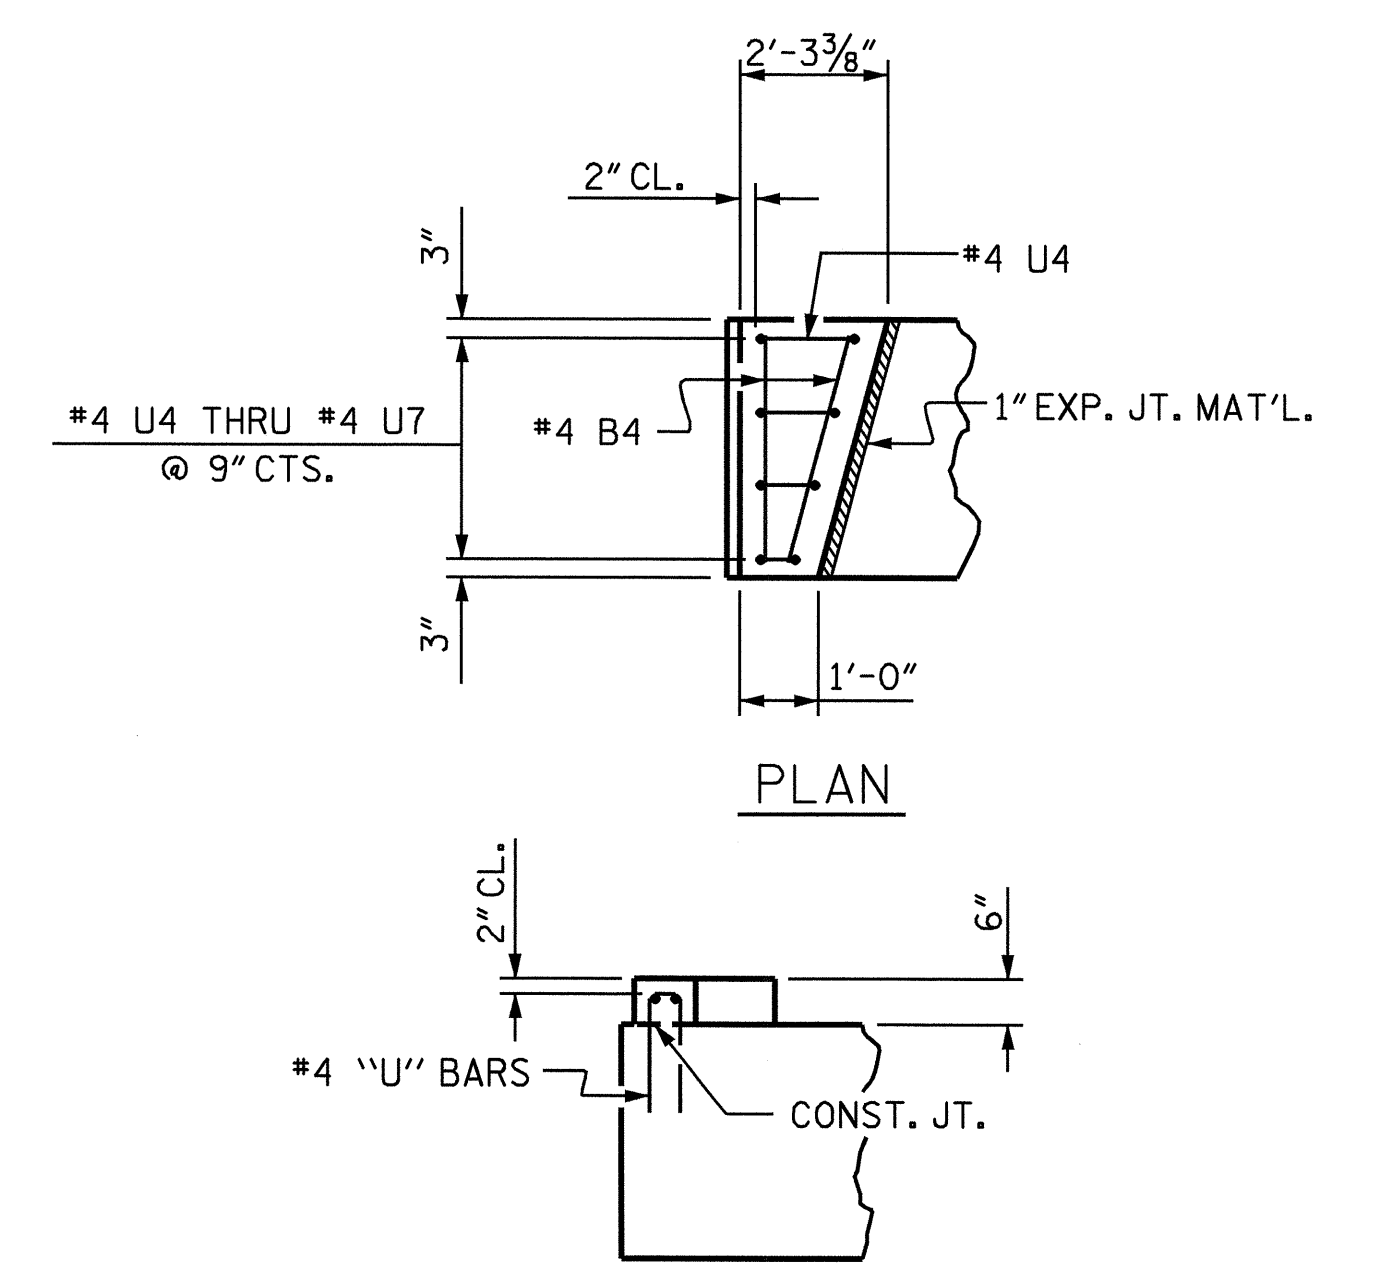


---NOTES---

STIRRUPS IN CAP MAY SHIFED AS NECESSARY TO CLEAR DOWELS.  
 THE LATERAL GUIDE AT EACH END OF THE CAP IS NOT TO BE POURED UNTIL AFTER CORED SLAB UNITS ARE IN PLACE.

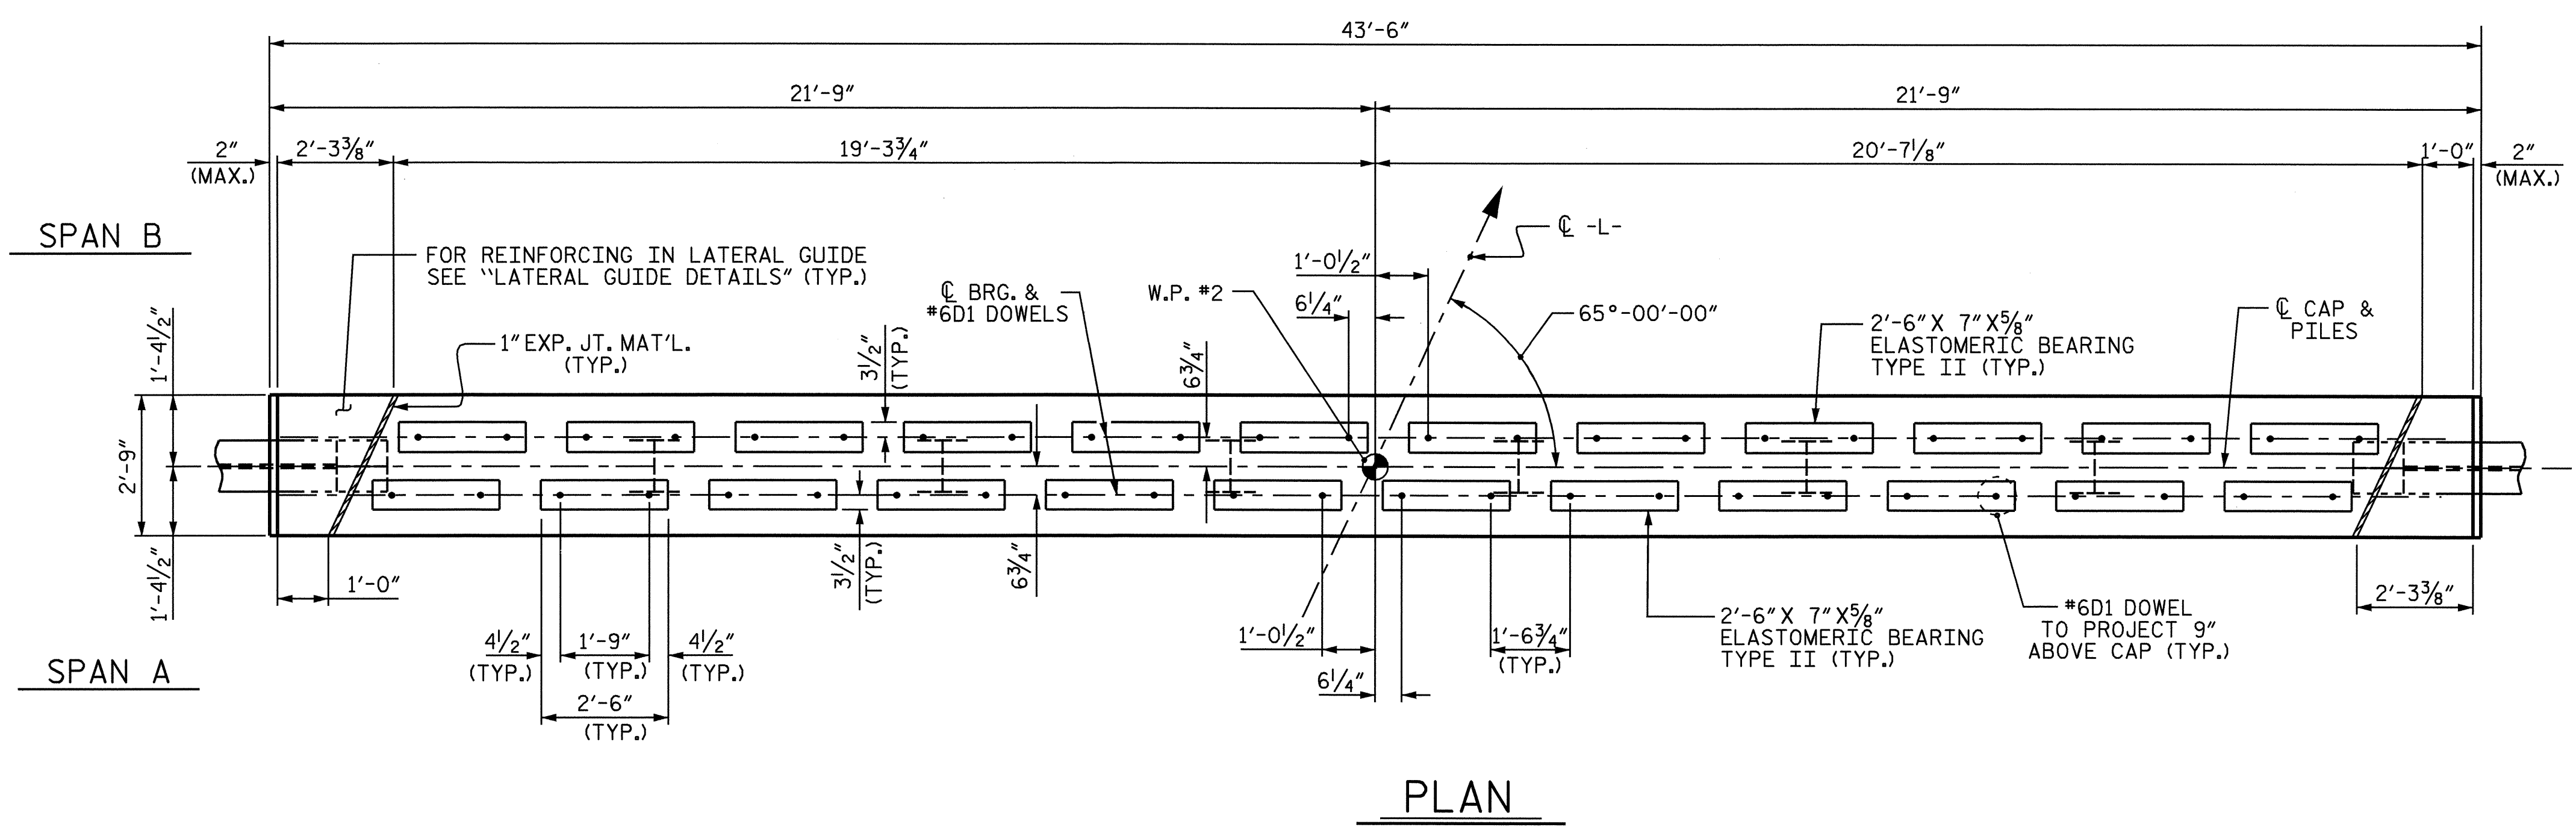


LATERAL GUIDE DETAILS

PROJECT NO. B-4134  
HALIFAX COUNTY  
 STATION: 14+23.00-L-  
 SHEET 1 OF 2

STATE OF NORTH CAROLINA  
 DEPARTMENT OF TRANSPORTATION  
 RALEIGH

SUBSTRUCTURE  
 BENT #1

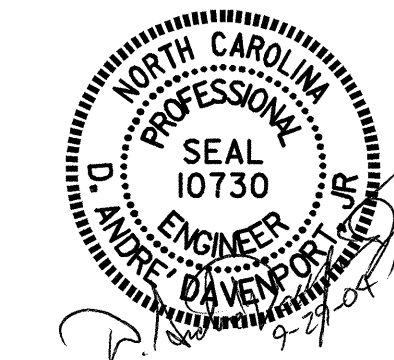

DRAWN BY : M. G. SHAIKH DATE : 4-15-04  
 CHECKED BY : G. M. PATTERSON DATE : 4-22-04

REVISIONS						SHEET NO.	
NO.	BY:	DATE:	NO.	BY:	DATE:	S-12	
1			3			TOTAL SHEETS	
2			4			23	