


FOUNDATION LAYOUT PLAN

DIMENSIONS LOCATING PILES ARE SHOWN TO THE PILE CENTERLINE
 BRACE PILES AT END BENTS ARE BATTERED AT 3:12.
 BRACE PILES AT BENTS ARE BATTERED AT 1/2:12.

PROJECT NO. B-4134
HALIFAX COUNTY
 STATION: 14+23.00-L-

SHEET 2 OF 3

STATE OF NORTH CAROLINA
 DEPARTMENT OF TRANSPORTATION
 RALEIGH
 GENERAL DRAWING
 FOR BRIDGE ON SR 1105
 OVER TRIBUTARY OF
 DEEP CREEK BETWEEN
 SR1104 & NC 125/ NC 903

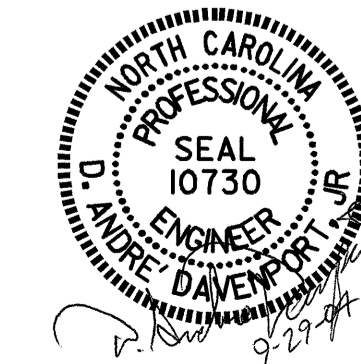

DRAWN BY : H. T. BARBOUR DATE : 5-26-04
 CHECKED BY : D. A. DAVENPORT DATE : 5-04

29-SEP-2004 06:56
 W:\squad\B4134\barbour\Microstation\B-4134.sd.FL-01.dgn
 adavenport

REVISIONS						SHEET NO.	
NO.	BY:	DATE:	NO.	BY:	DATE:	5-2	
1			3			TOTAL	23
2			4			SHEETS	

NCBDS