


8/23/99

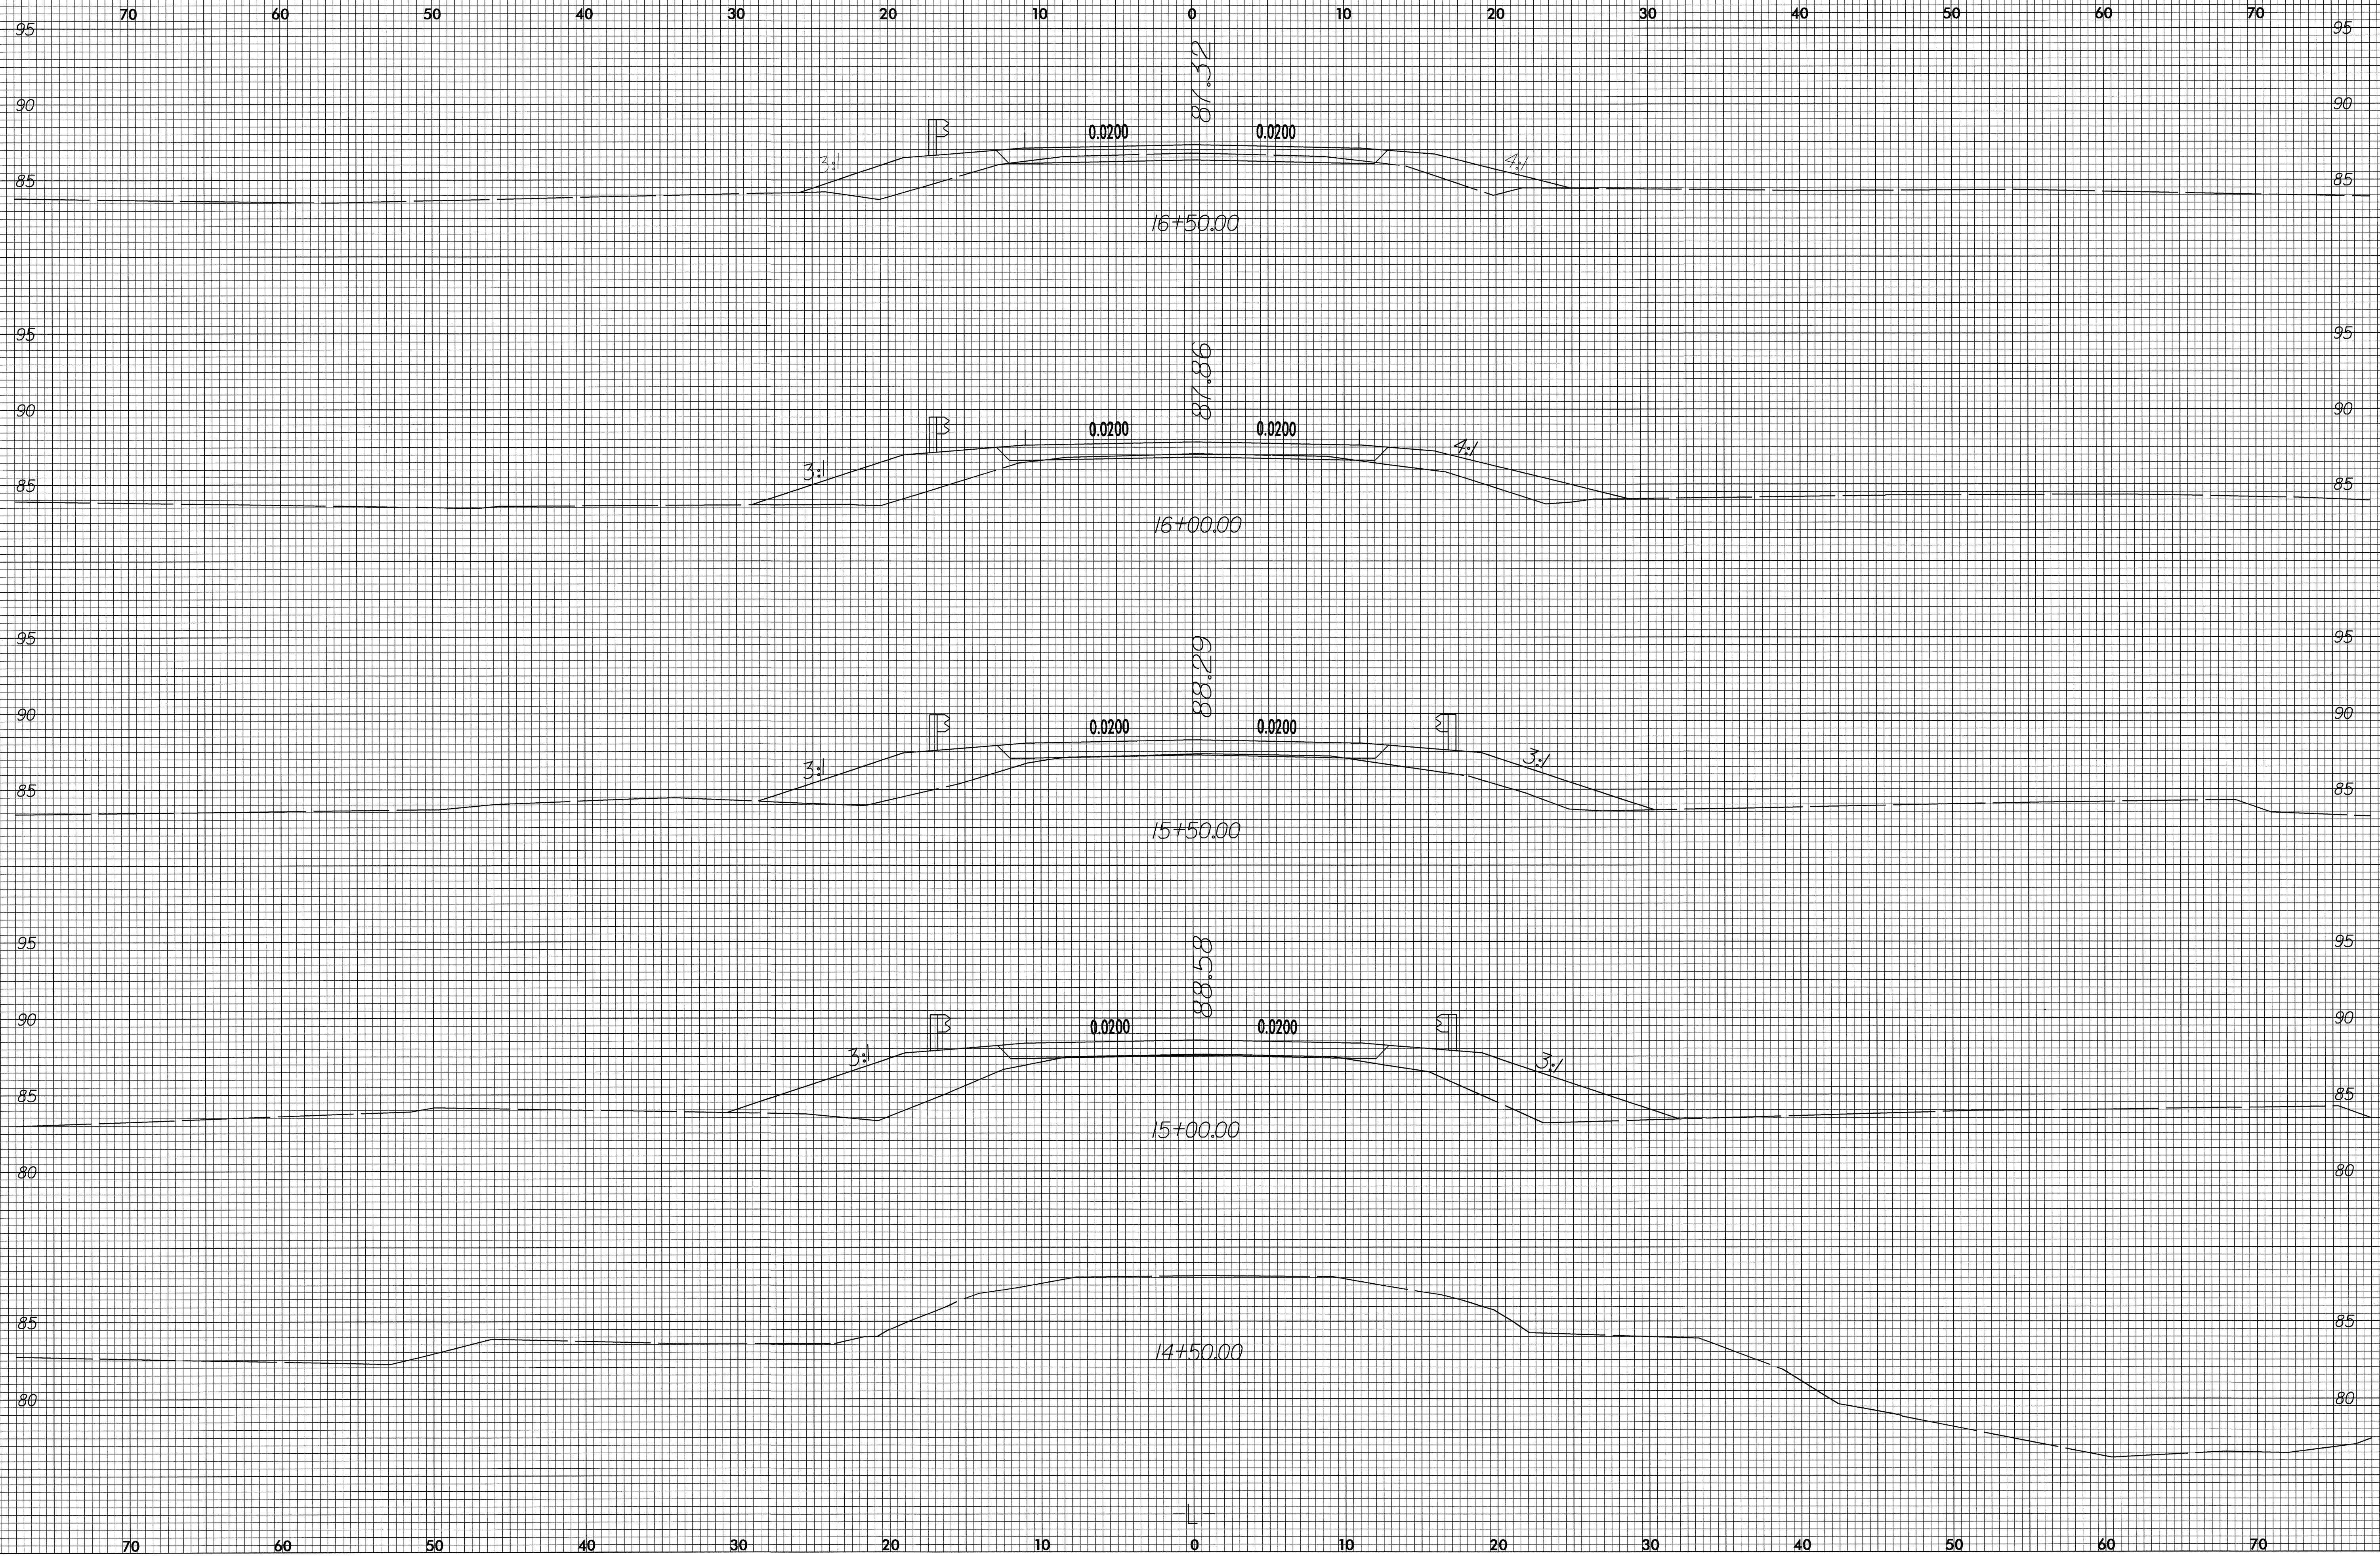

I6-AUG-2004 10:35
 W:\TIP Projects\Leg\Scheffel\B-4134\Roadway\Xsc\100%\xsc\b4134.mat\1004.xpl
 mtynda11 91 US214565