



8/23/99

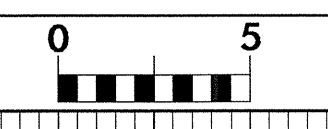

PROJ. REFERENCE NO.	SHEET NO.
B-4134	X-3

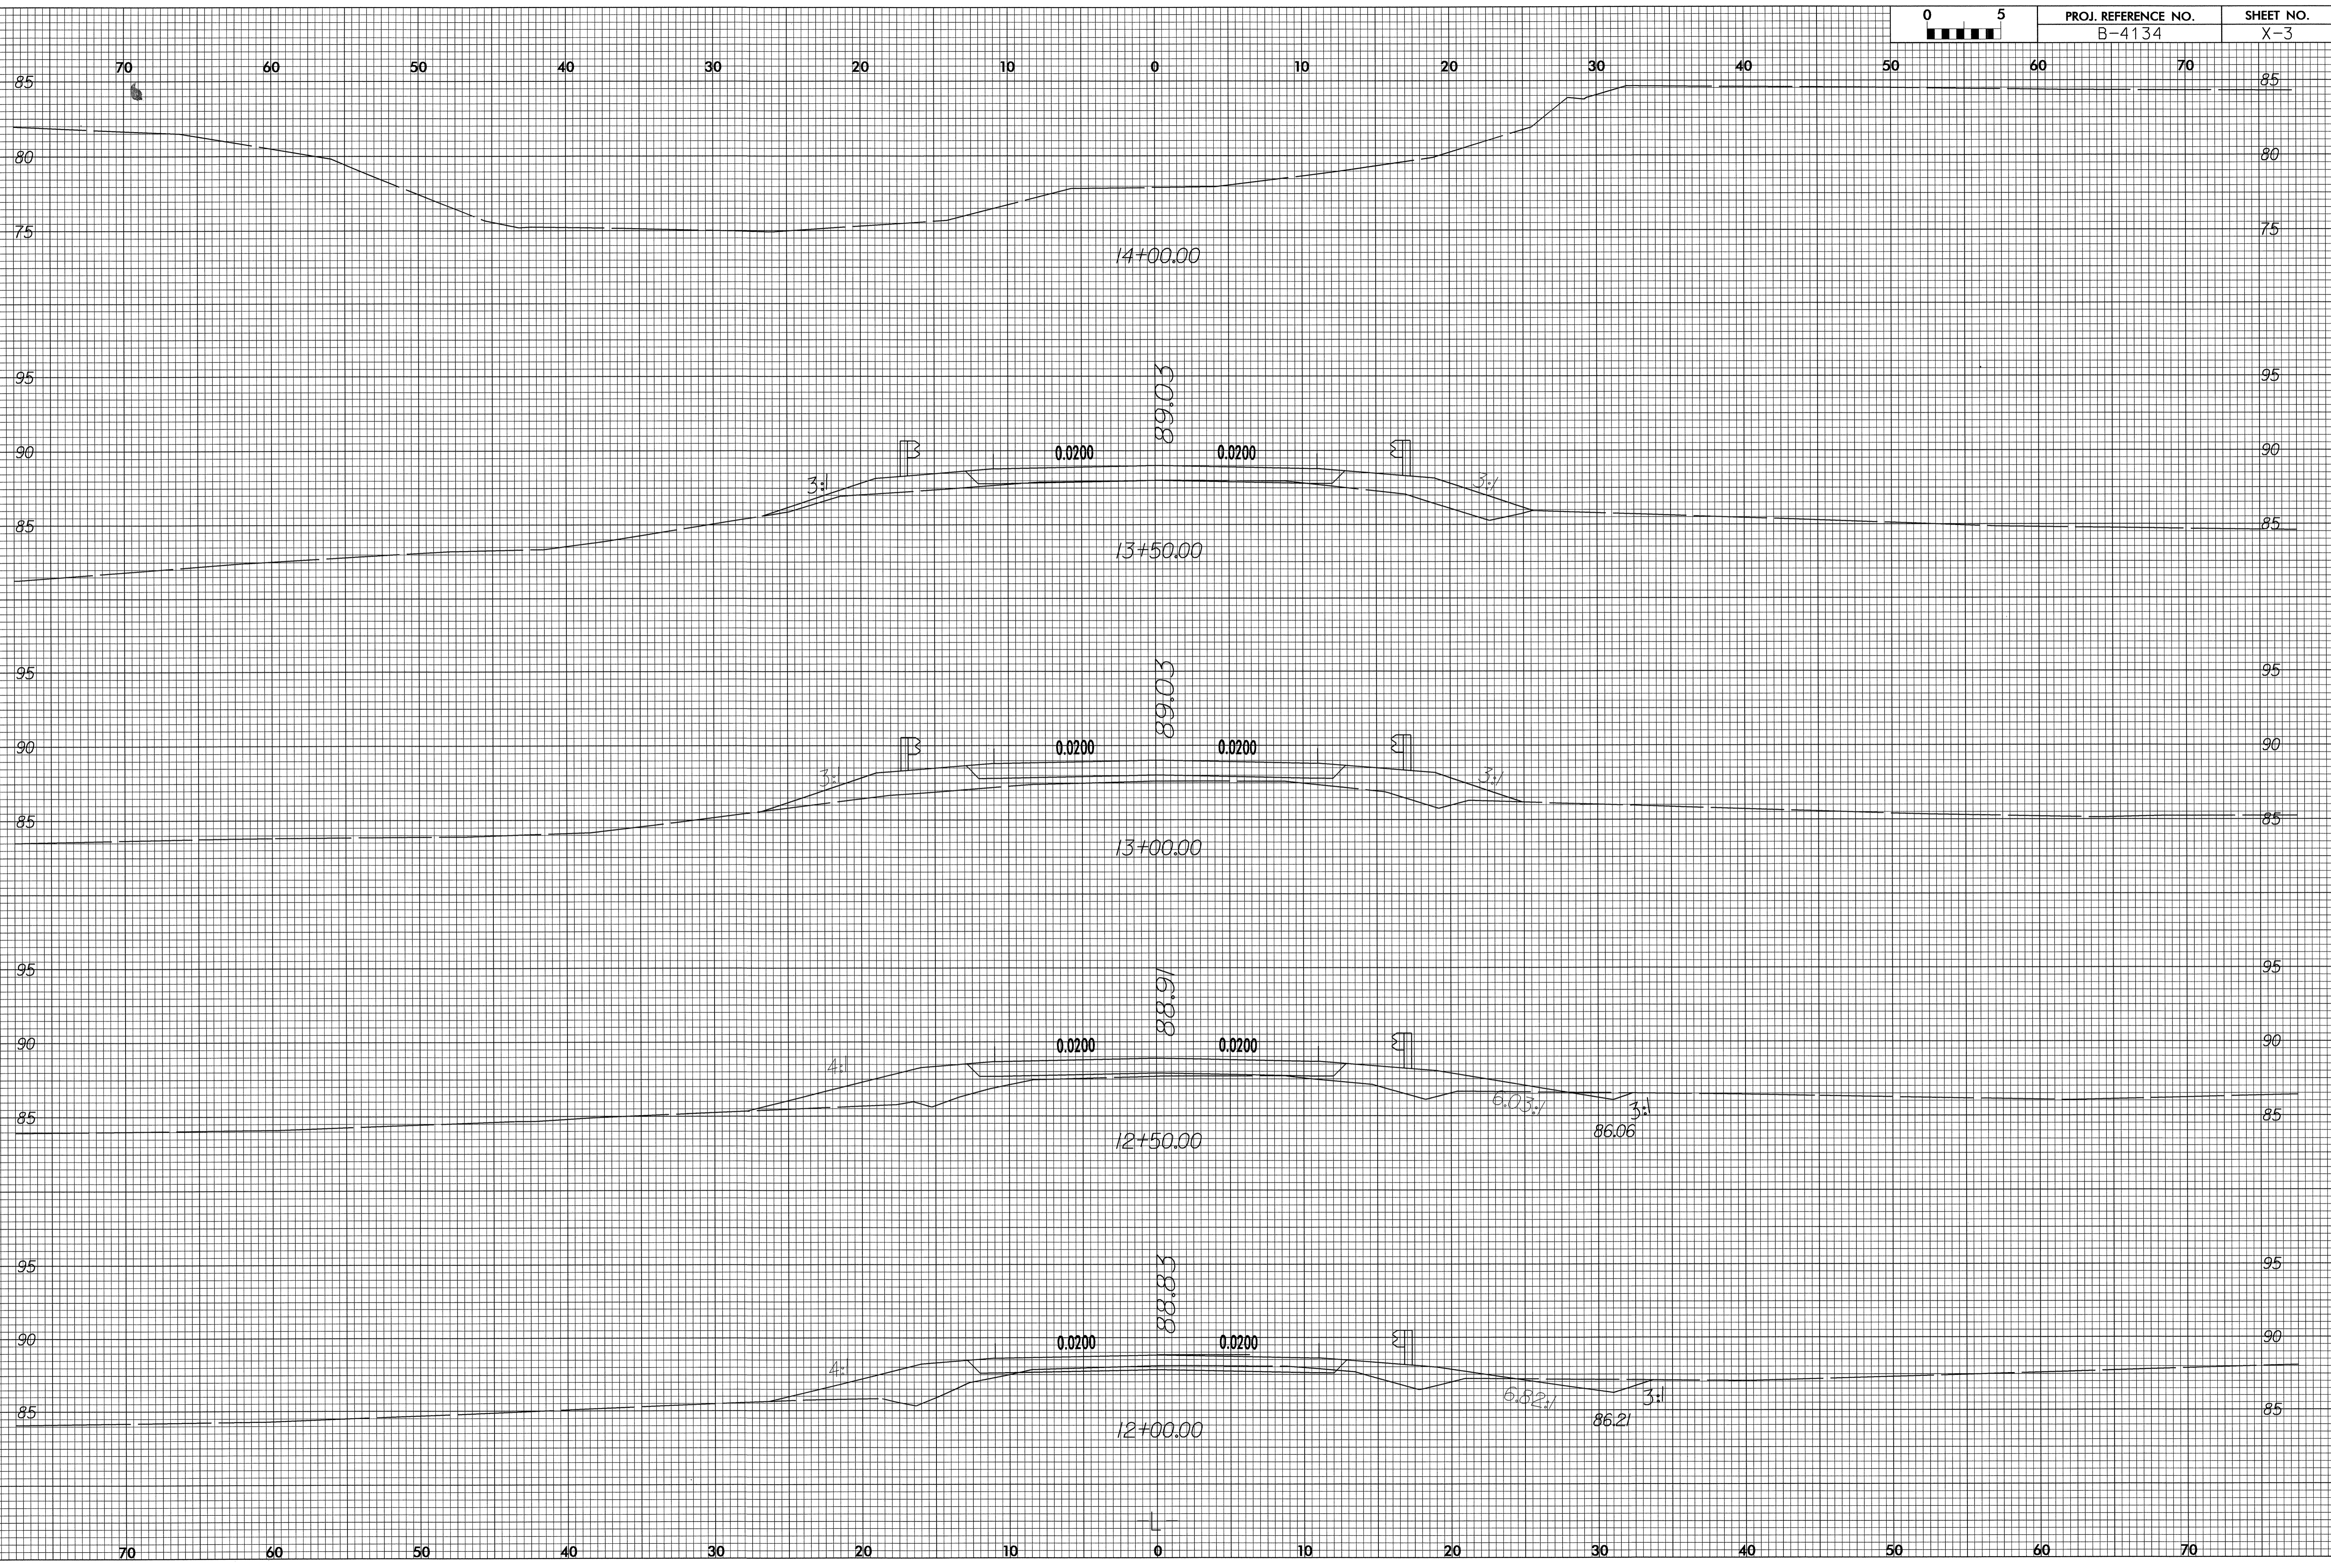

I6-AUG-2004 10:35
 W:\TIP_Proj\ep\T\leg\Scheffel\B-4134\Roadway\Xsc\100%\xsc\b4134.mst\1007.rpl
 mlynda11 AT DS214565