




TYPICAL SECTION NO. 19

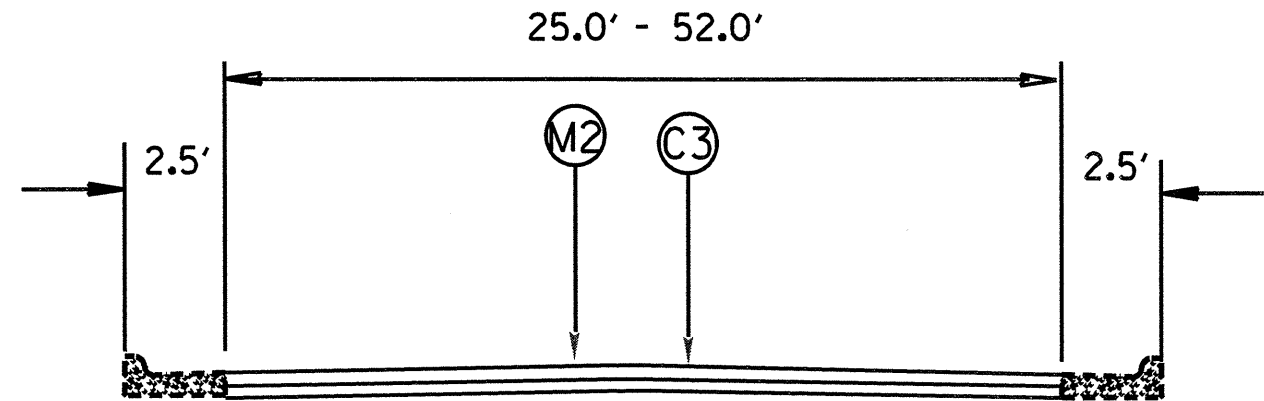

TYPICAL SECTION NO. 21

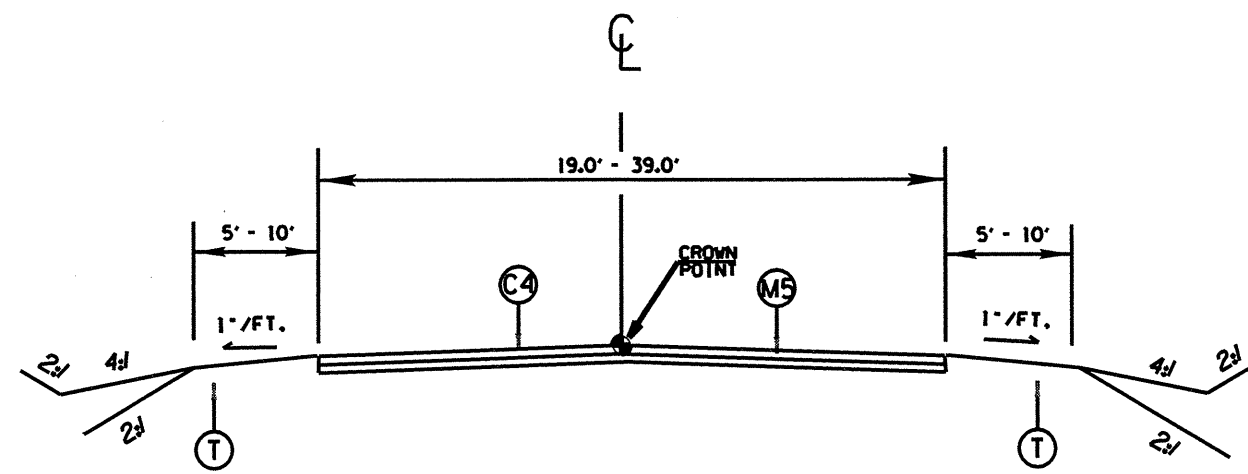

TYPICAL SECTION NO. 20

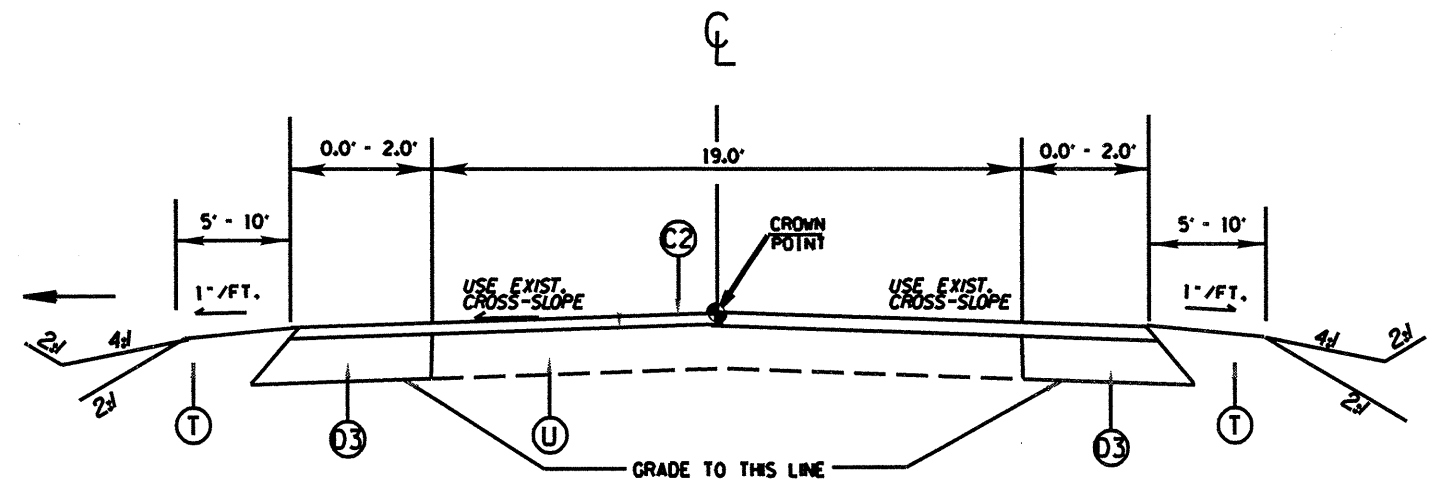

TYPICAL SECTION NO. 22