



**TYPICAL SECTION NO. 11**

USE ON SR 2311  
 EXISTING CURB & GUTTER SECTION WITH CENTER ISLAND  
 MILLING AT AN AVERAGE DEPTH OF 1.5 INCHES

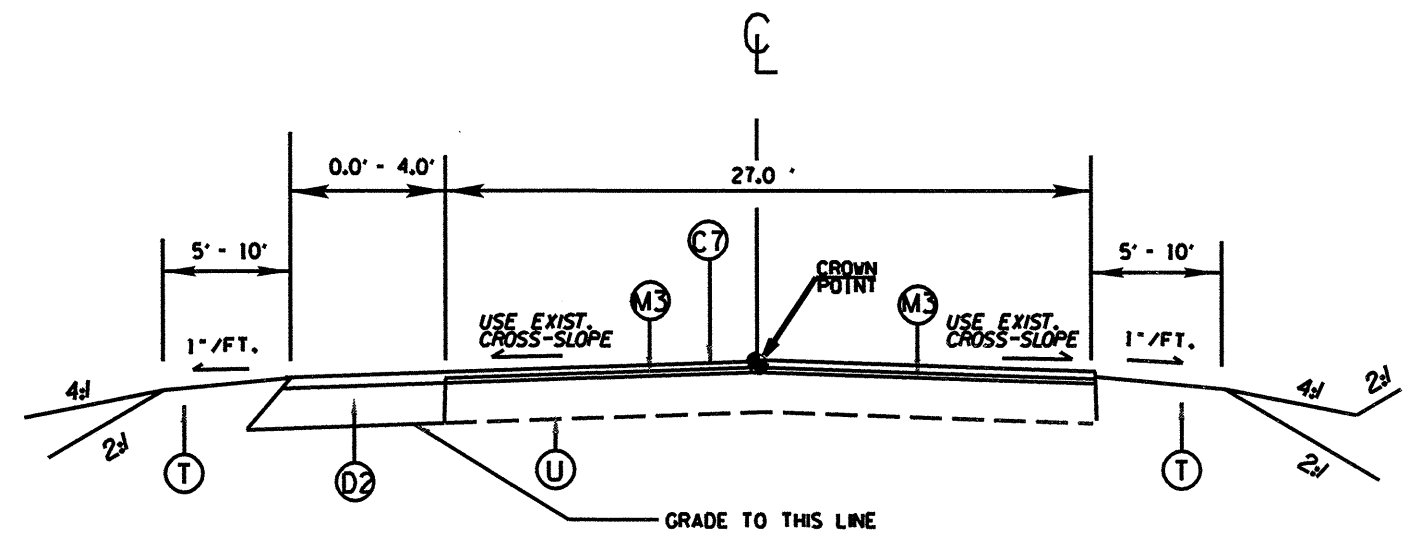


**TYPICAL SECTION NO. 13**

FOR USE ON SR 1808 WIDENING

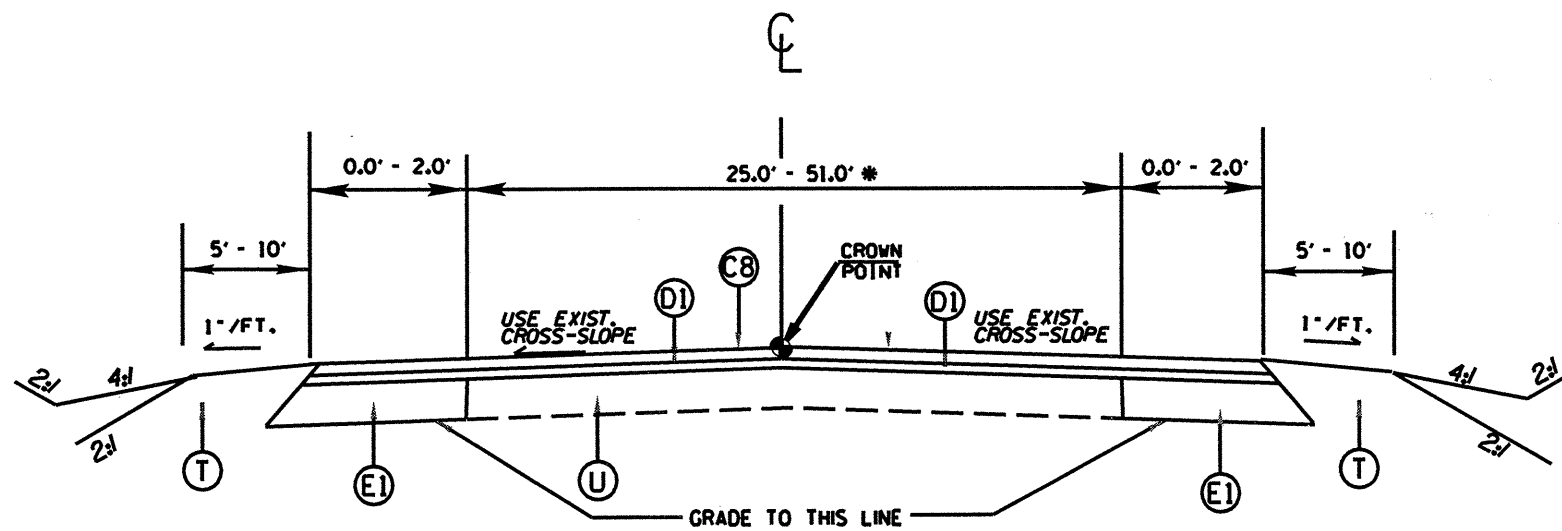

**TYPICAL SECTION NO. 12**

FOR USE ON US 421 AT THE FOOD LION  
 \* TO INCLUDE TURN LANES

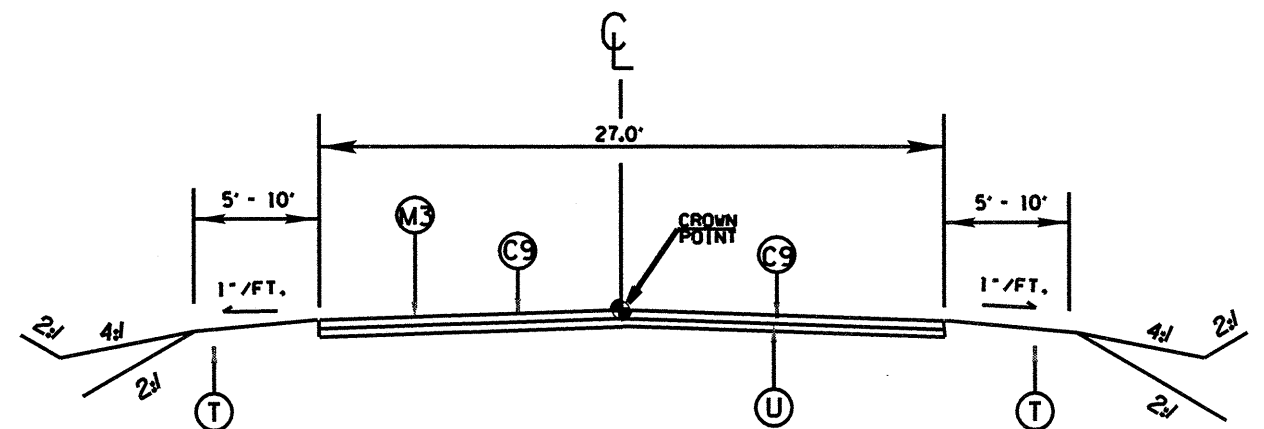

**TYPICAL SECTION NO. 14**