




TYPICAL SECTION NO. 3

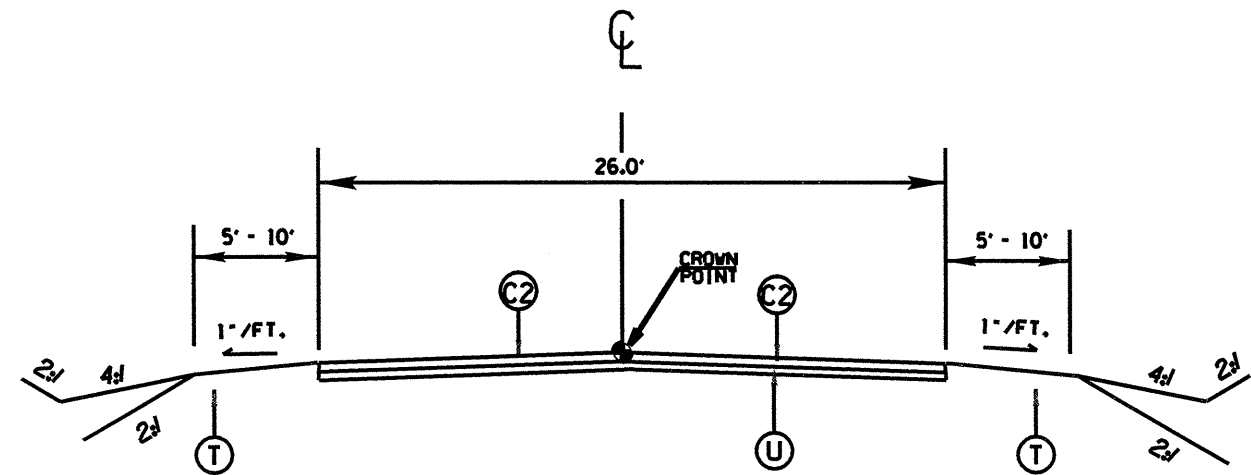

TYPICAL SECTION NO. 5

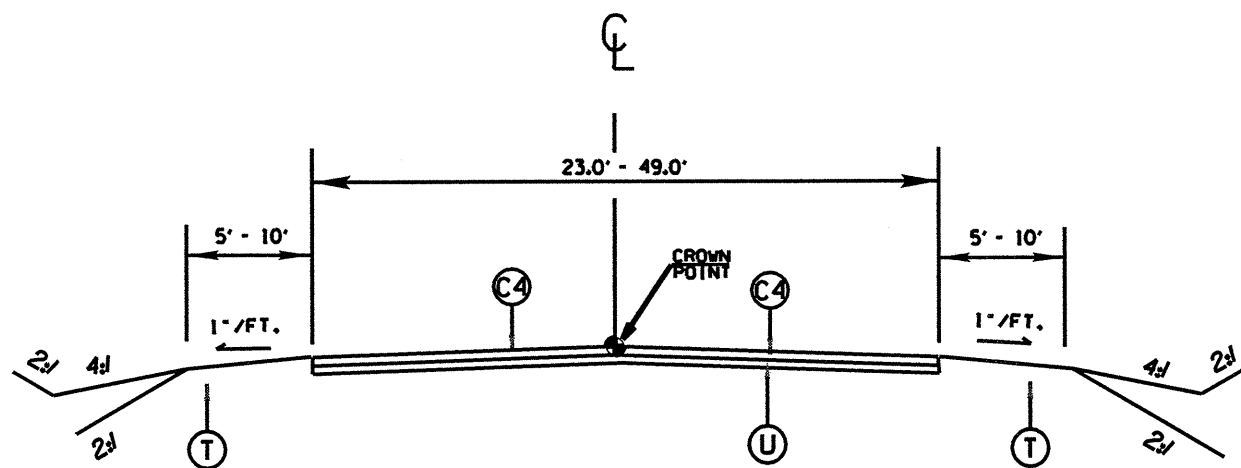

TYPICAL SECTION NO. 4

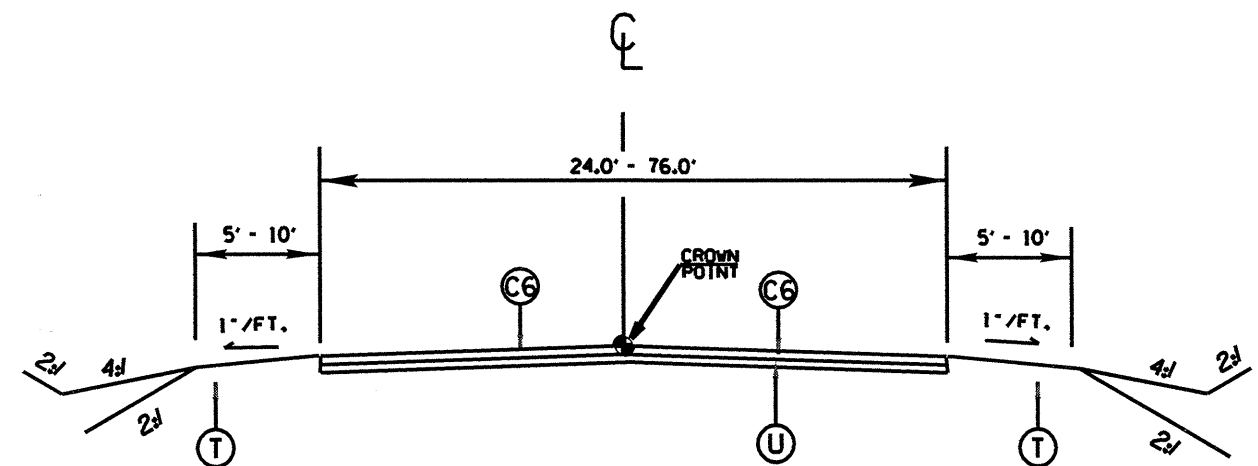

TYPICAL SECTION NO. 6