


LEGEND

STEP 3

PLACE (RI) IN CENTER OF EXISTING ROADWAY.

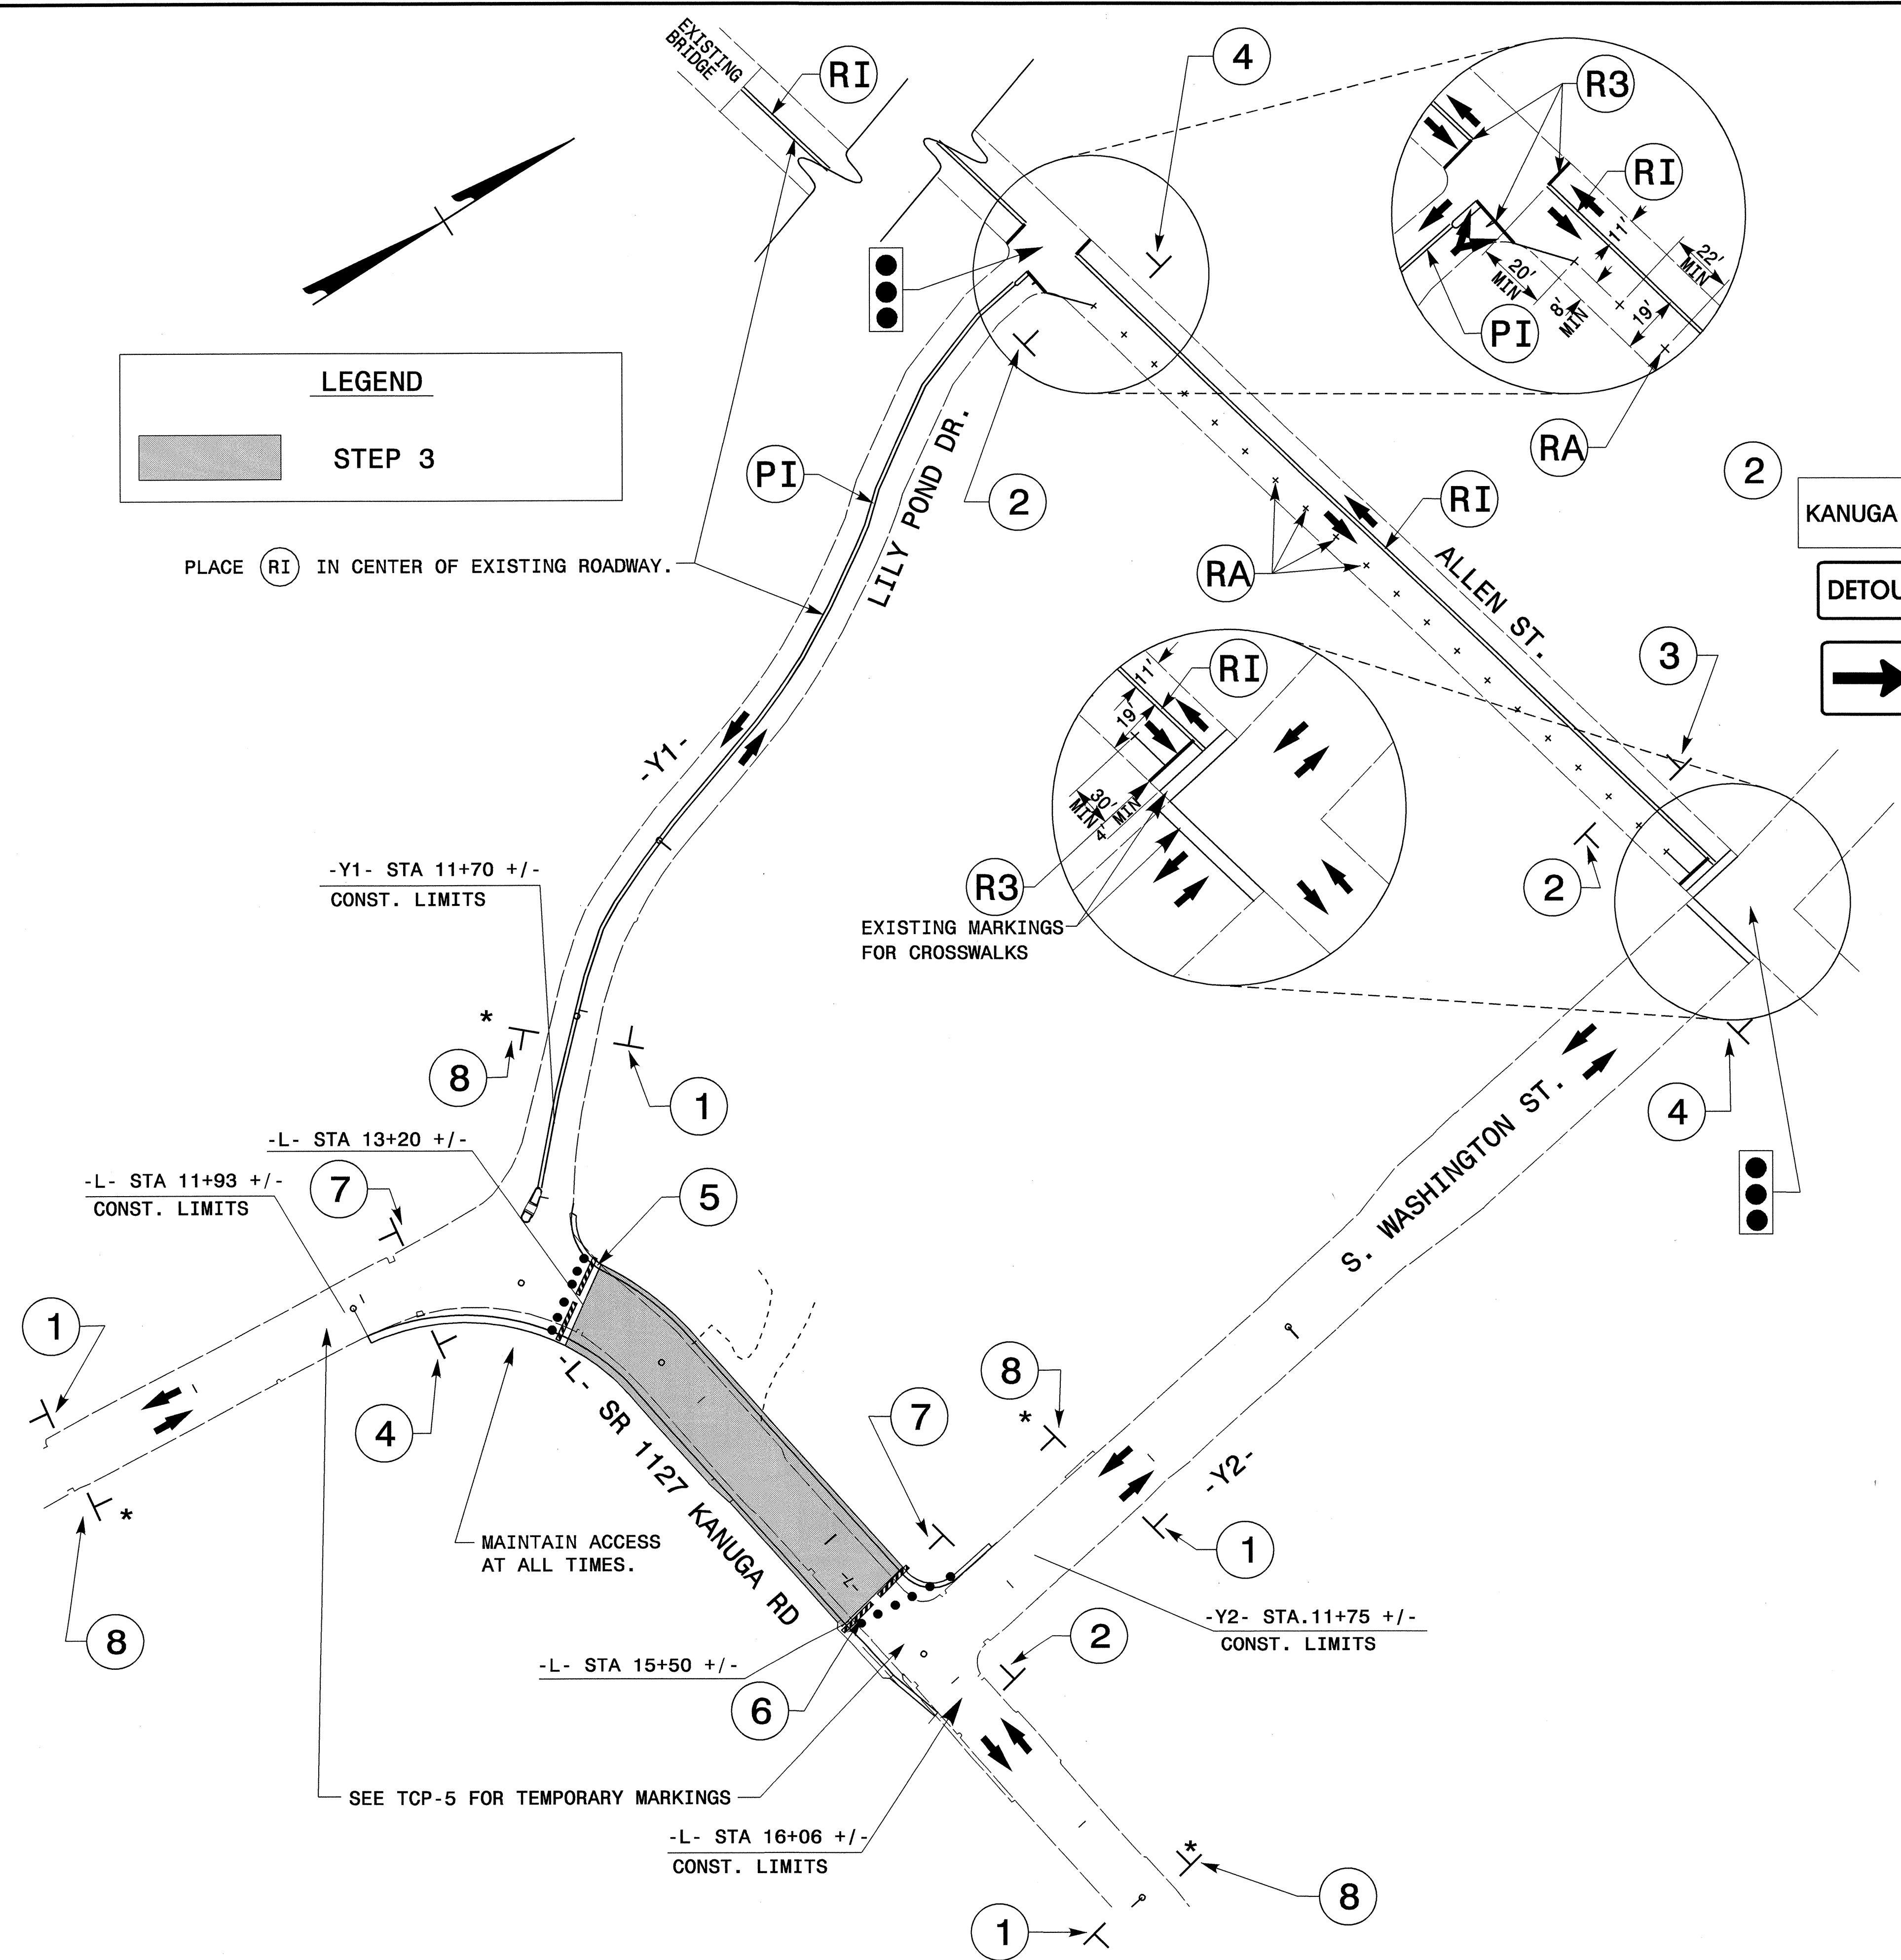

2 KANUGA RD SEE SIGN DETAIL ON TCP-3

DETOUR M4-8 24" X 12"

→ M6-1 21" X 15"

3 KANUGA RD SEE SIGN DETAIL ON TCP-3

DETOUR M4-8 24" X 12"

↑ M6-3 21" X 15"

4 KANUGA RD SEE SIGN DETAIL ON TCP-3

DETOUR M4-8 24" X 12"

← M6-1 L 21" X 15"

5 R11-2 48" X 30" ROAD CLOSED

M4-10L 48" X 18" DETOUR

TYPE III BARRICADE

6 R11-2 48" X 30" ROAD CLOSED

M4-10R 48" X 18" DETOUR

TYPE III BARRICADE

7 END DETOUR M4-8 A 24" X 18"

8 BEGIN WORK ZONE W20-1 E 48" X 48"

TEMPORARY SIGNAL FOR DETOUR ONLY.

* SIGN SPACING TO BE 250' FROM CONSTRUCTION LIMITS UNLESS OTHERWISE DIRECTED BY THE ENGINEER

APPROVED: <i>MJH</i> DATE: 2/19/04	DETOUR SIGNING DETAIL	
	SCALE: NONE	
	DATE: 02/03	
	DWG. BY: VJR/DER	
	DESIGN BY: VJR	
REVIEWED BY: MJH	REVISIONS	

CARD FILE: B-3475_TC_TCP04.DGN

04-FEB-2004 12:11
 N:\TCP\project\B-3475\15_tcp04.dgn
 denicholson AT TELC206432