


5/14/99

PROJECT REFERENCE NO.	SHEET NO.
<b>B-3475</b>	<b>UC-3</b>
DESIGNED BY: <b>MRB</b>	
DRAWN BY: <b>MRB</b>	
CHECKED BY: <b>RBW</b>	
APPROVED BY: <b>RBW</b>	
REVISED:	
NORTH CAROLINA DEPARTMENT OF TRANSPORTATION	
DESIGN SERVICES UNIT PHONE: (919) 250-4128 FAX: (919) 250-4119	
UTILITY CONSTRUCTION PLANS ONLY	

# UTILITY CONSTRUCTION

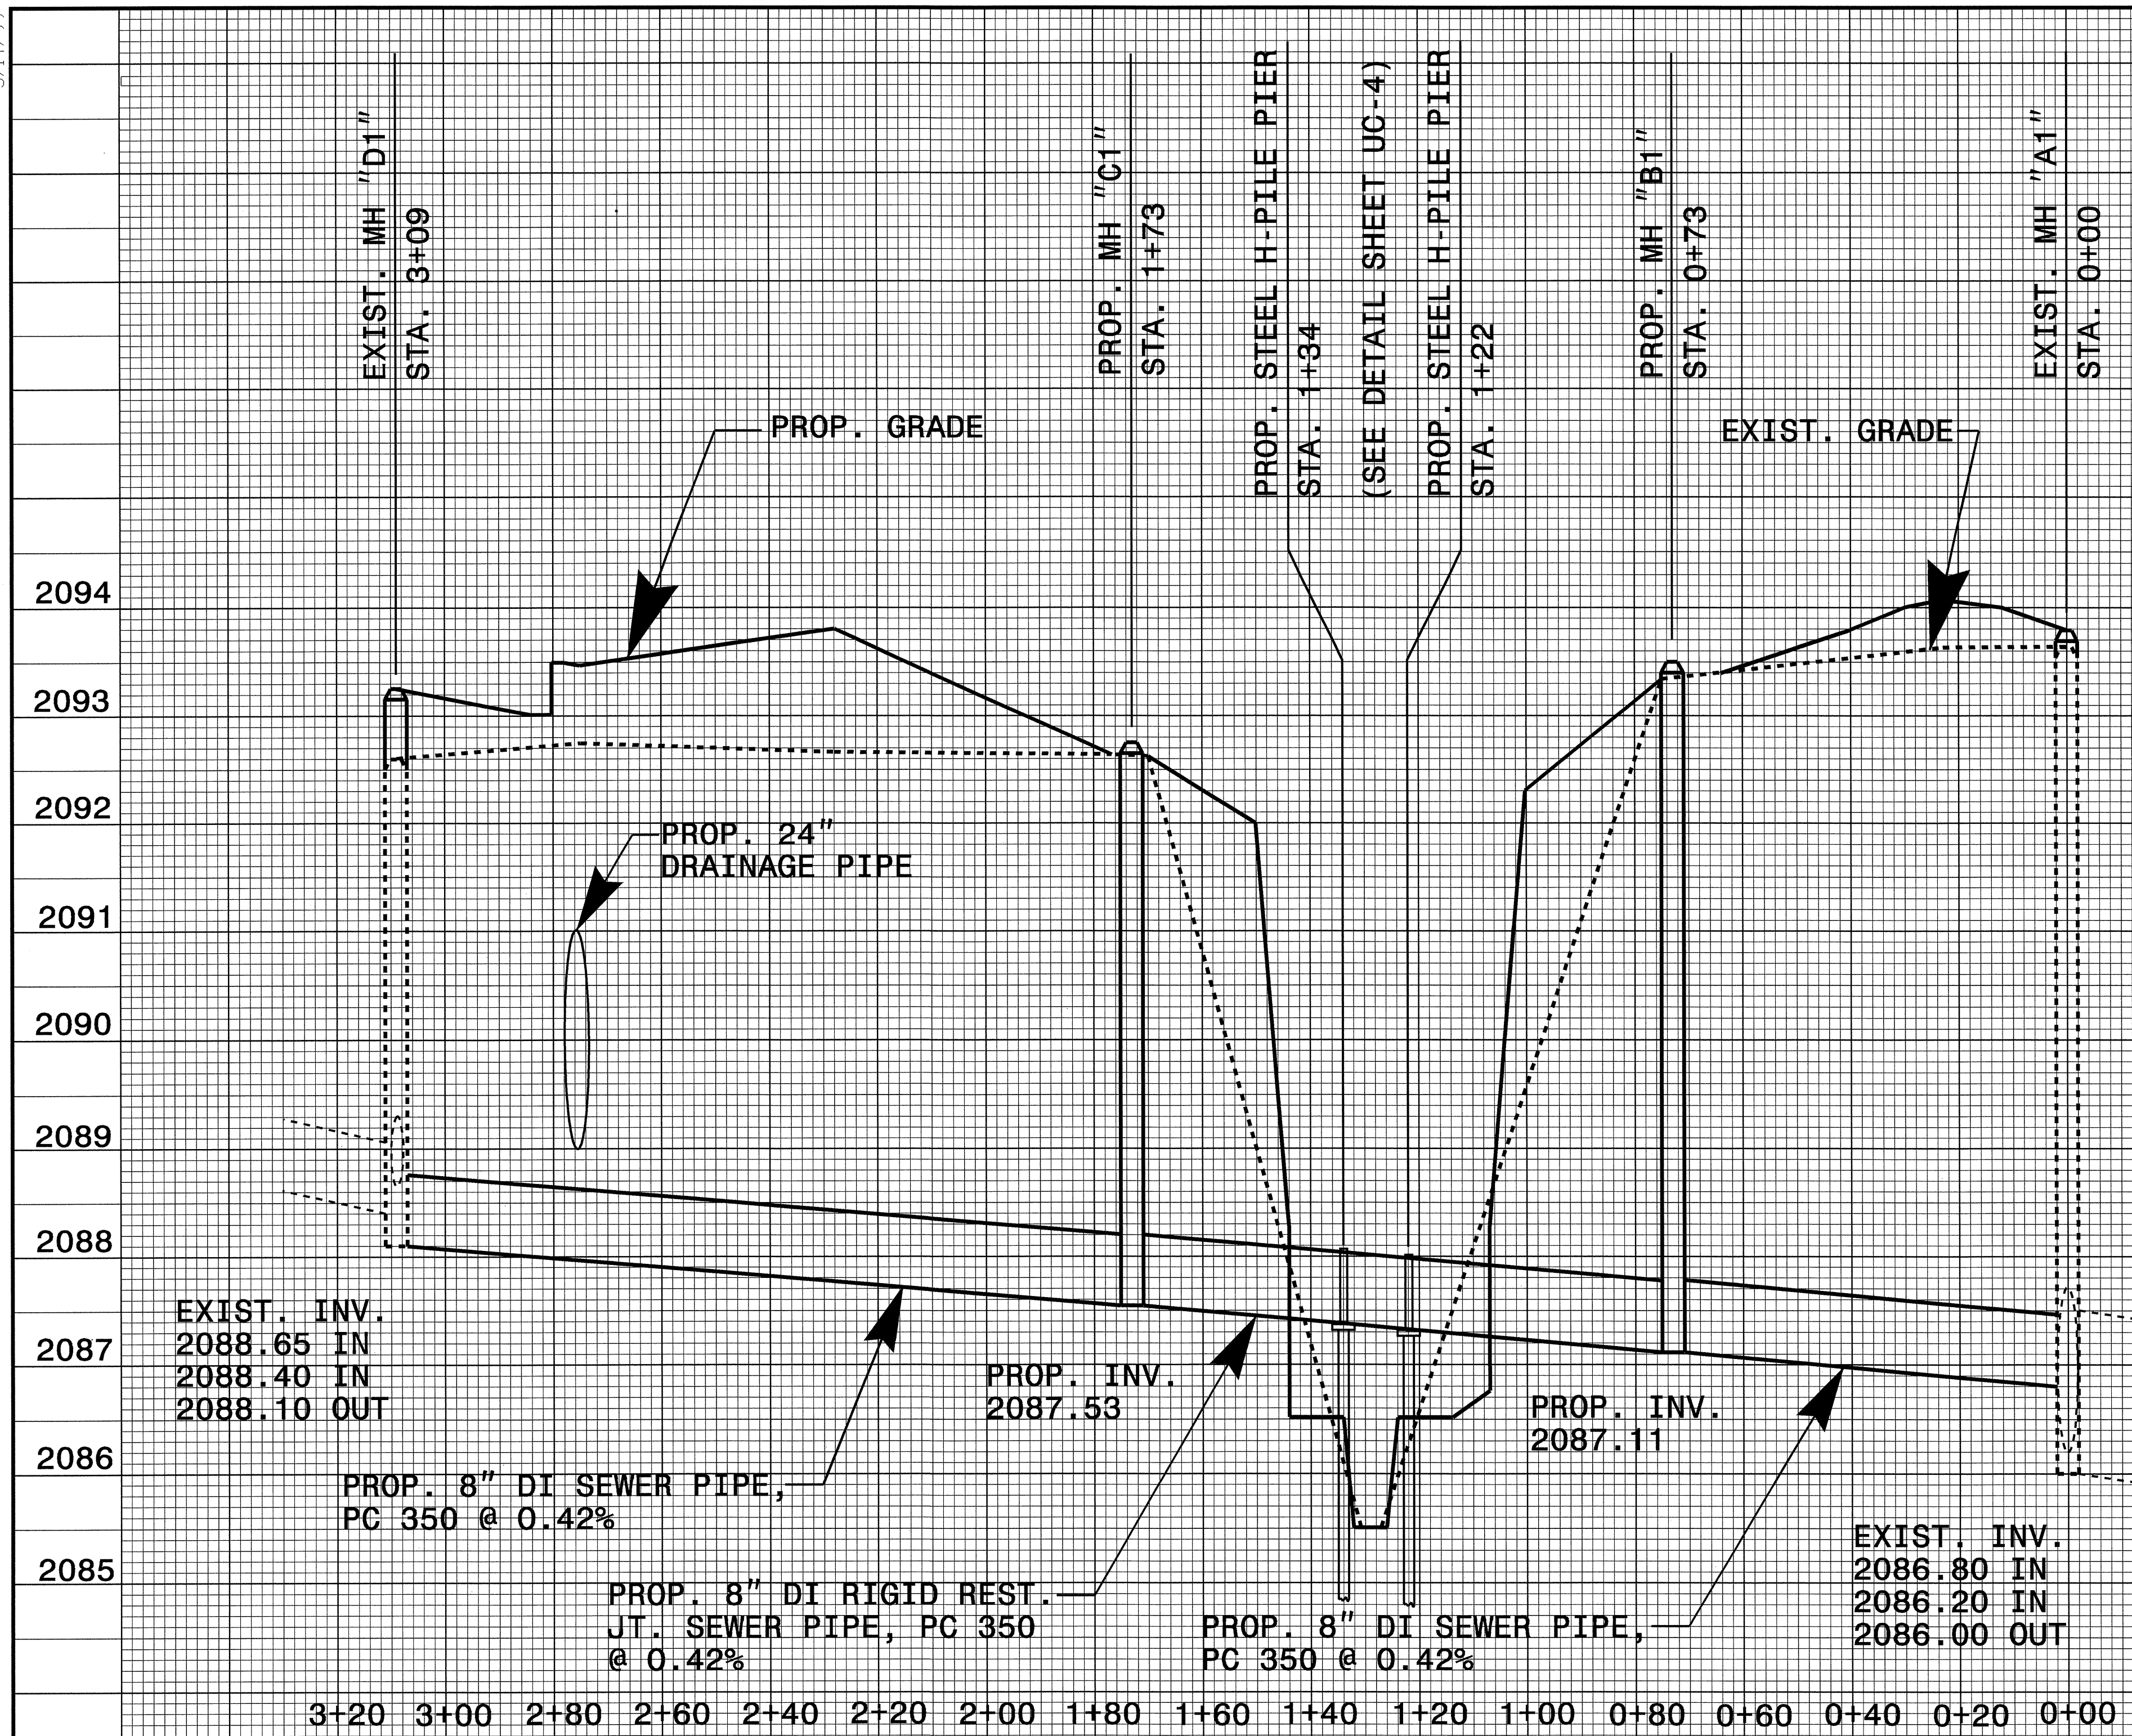

## SEWER LINE "1"

28 JAN 2004 14:08  
C:\p1\proj\B-3475\_UC3\_ut\_psh.dgn  
mb:clt