


70 60 50 40 30 20 10 0 10 20 30 40 50 60 70

# END GRADE -L- STA. 16+06.17

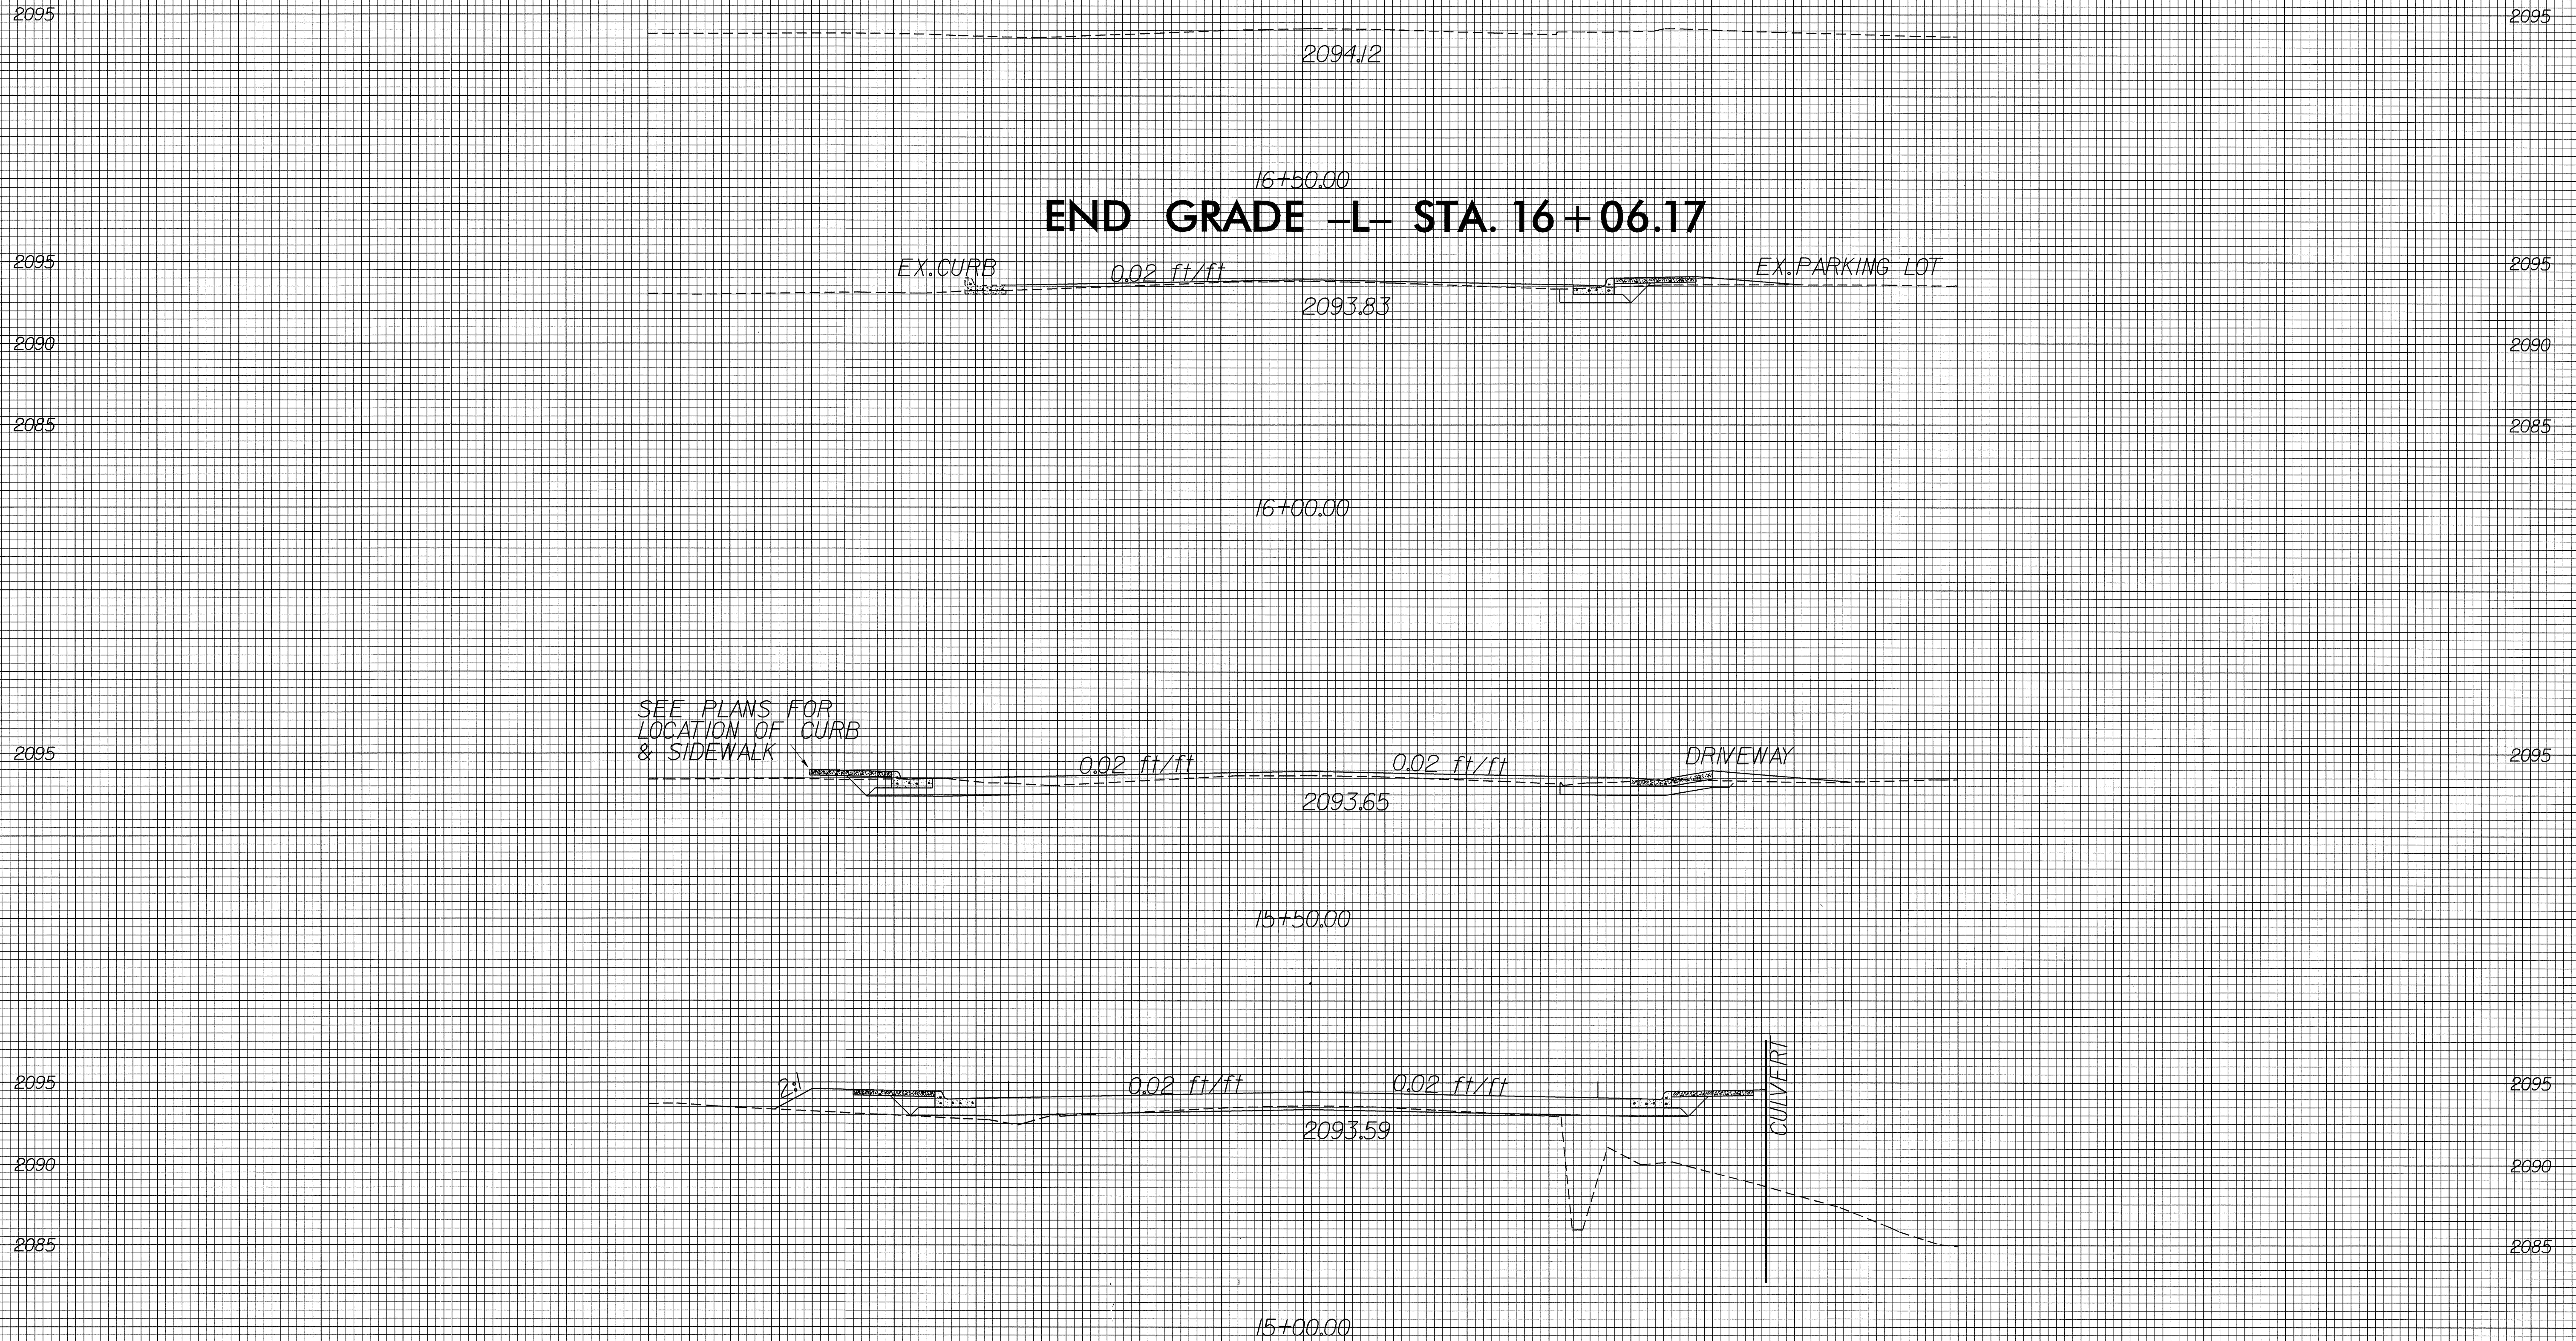

70 60 50 40 30 20 10 0 10 20 30 40 50 60 70