


END BENT 1

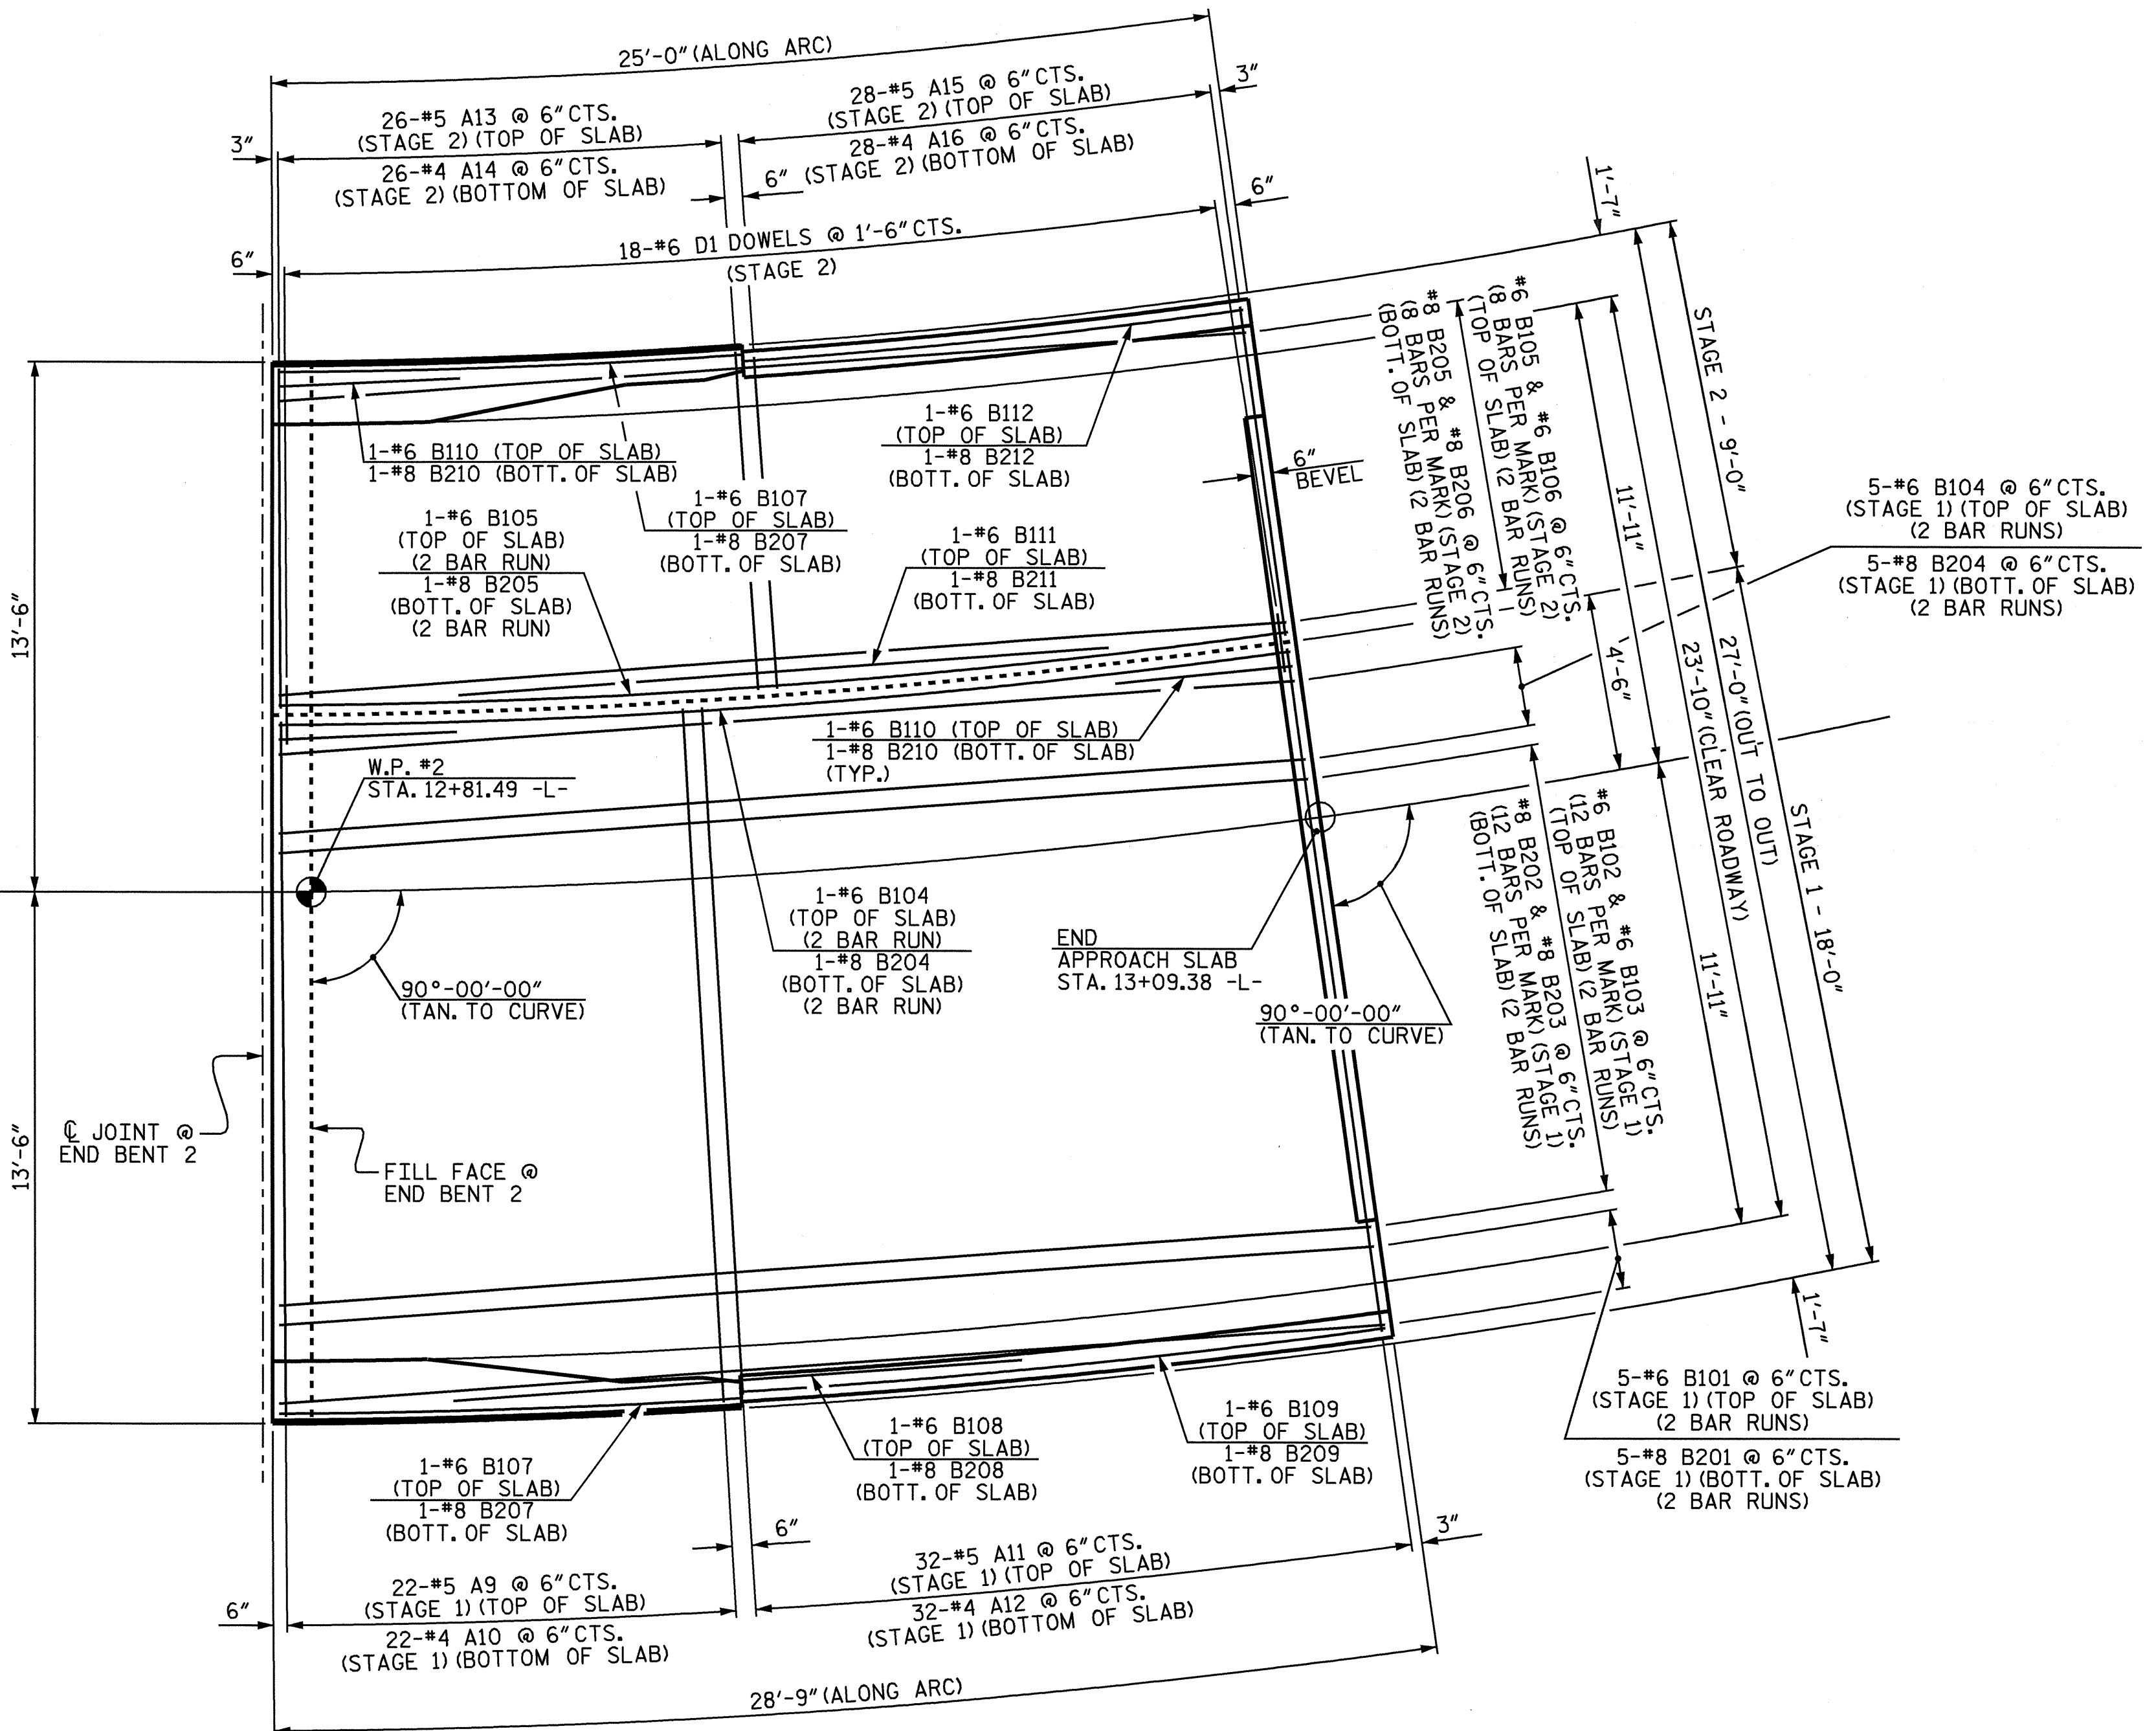

END BENT 2

PLAN OF APPROACH SLABS

NOTE:  
FOR GUARDRAIL ANCHOR ASSEMBLY PLACEMENT ON APPROACH  
SLAB, SEE "ANCHORAGE DETAILS FOR TEMPORARY GUARDRAIL  
ANCHOR ASSEMBLY FOR TYPE III CORED SLAB UNIT" SHEET.



PROJECT NO. B-3667  
JACKSON COUNTY  
 STATION: 12+52.50 -L-

SHEET 2 OF 4

STATE OF NORTH CAROLINA DEPARTMENT OF TRANSPORTATION RALEIGH					
BRIDGE APPROACH SLAB FOR PRESTRESSED CONCRETE CORED SLAB WITH BARRIER RAIL					
REVISIONS					
NO.	BY:	DATE:	NO.	BY:	DATE:
1			3		
2			4		
SHEET NO. S-19					TOTAL SHEETS 37

DRAWN BY : K. McCAULEY DATE : 8/5/04  
 CHECKED BY : A. L. MEADOWS DATE : 8/13/04

09-SEP-2004 15:38  
 W:\sq\ddp\B3667\str1\kmcCauley\Microstation\B3667.sd\_AS\_01.dgn  
 kmccauley