


REV. 12.12.00

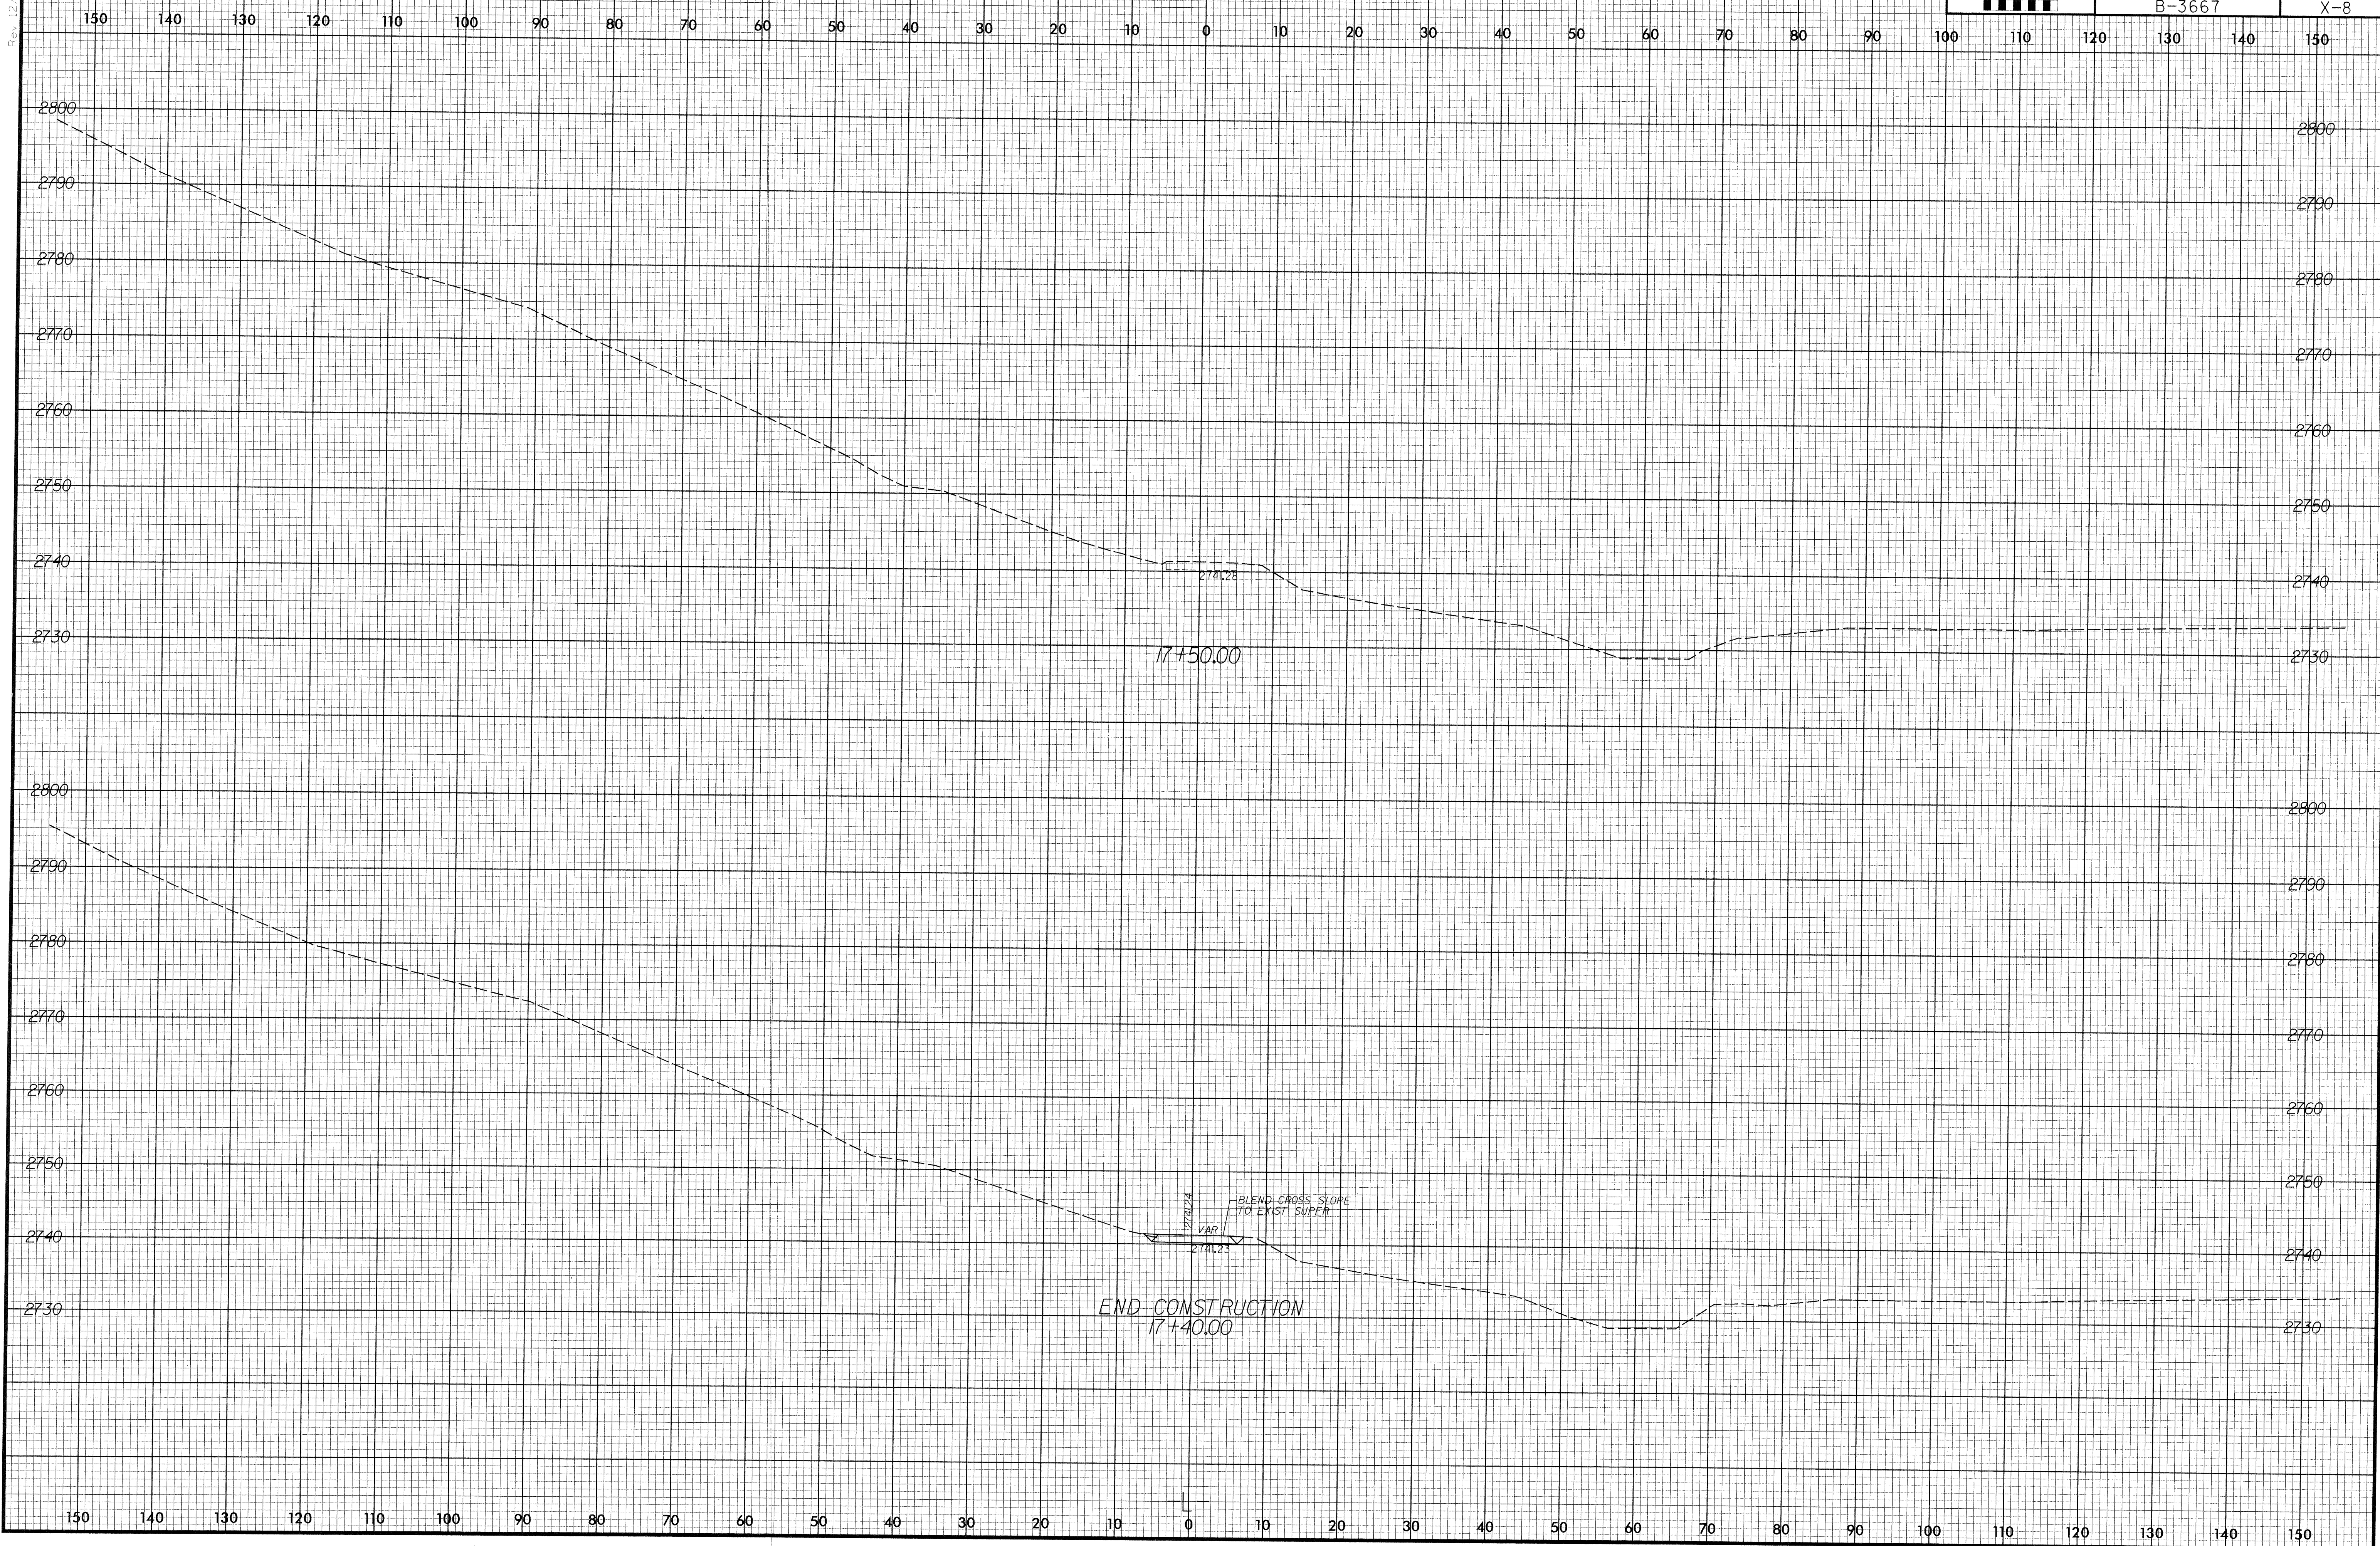

110

110

110
 100
 90
 80
 70
 60
 50
 40
 30
 20
 10
 0
 10
 20
 30
 40
 50
 60
 70
 80
 90
 100
 110
 120
 130
 140
 150