



Rev. 12.12.00

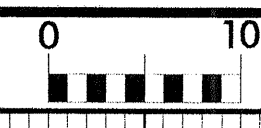

PROJ. REFERENCE NO.	SHEET NO.
B-3667	X-3

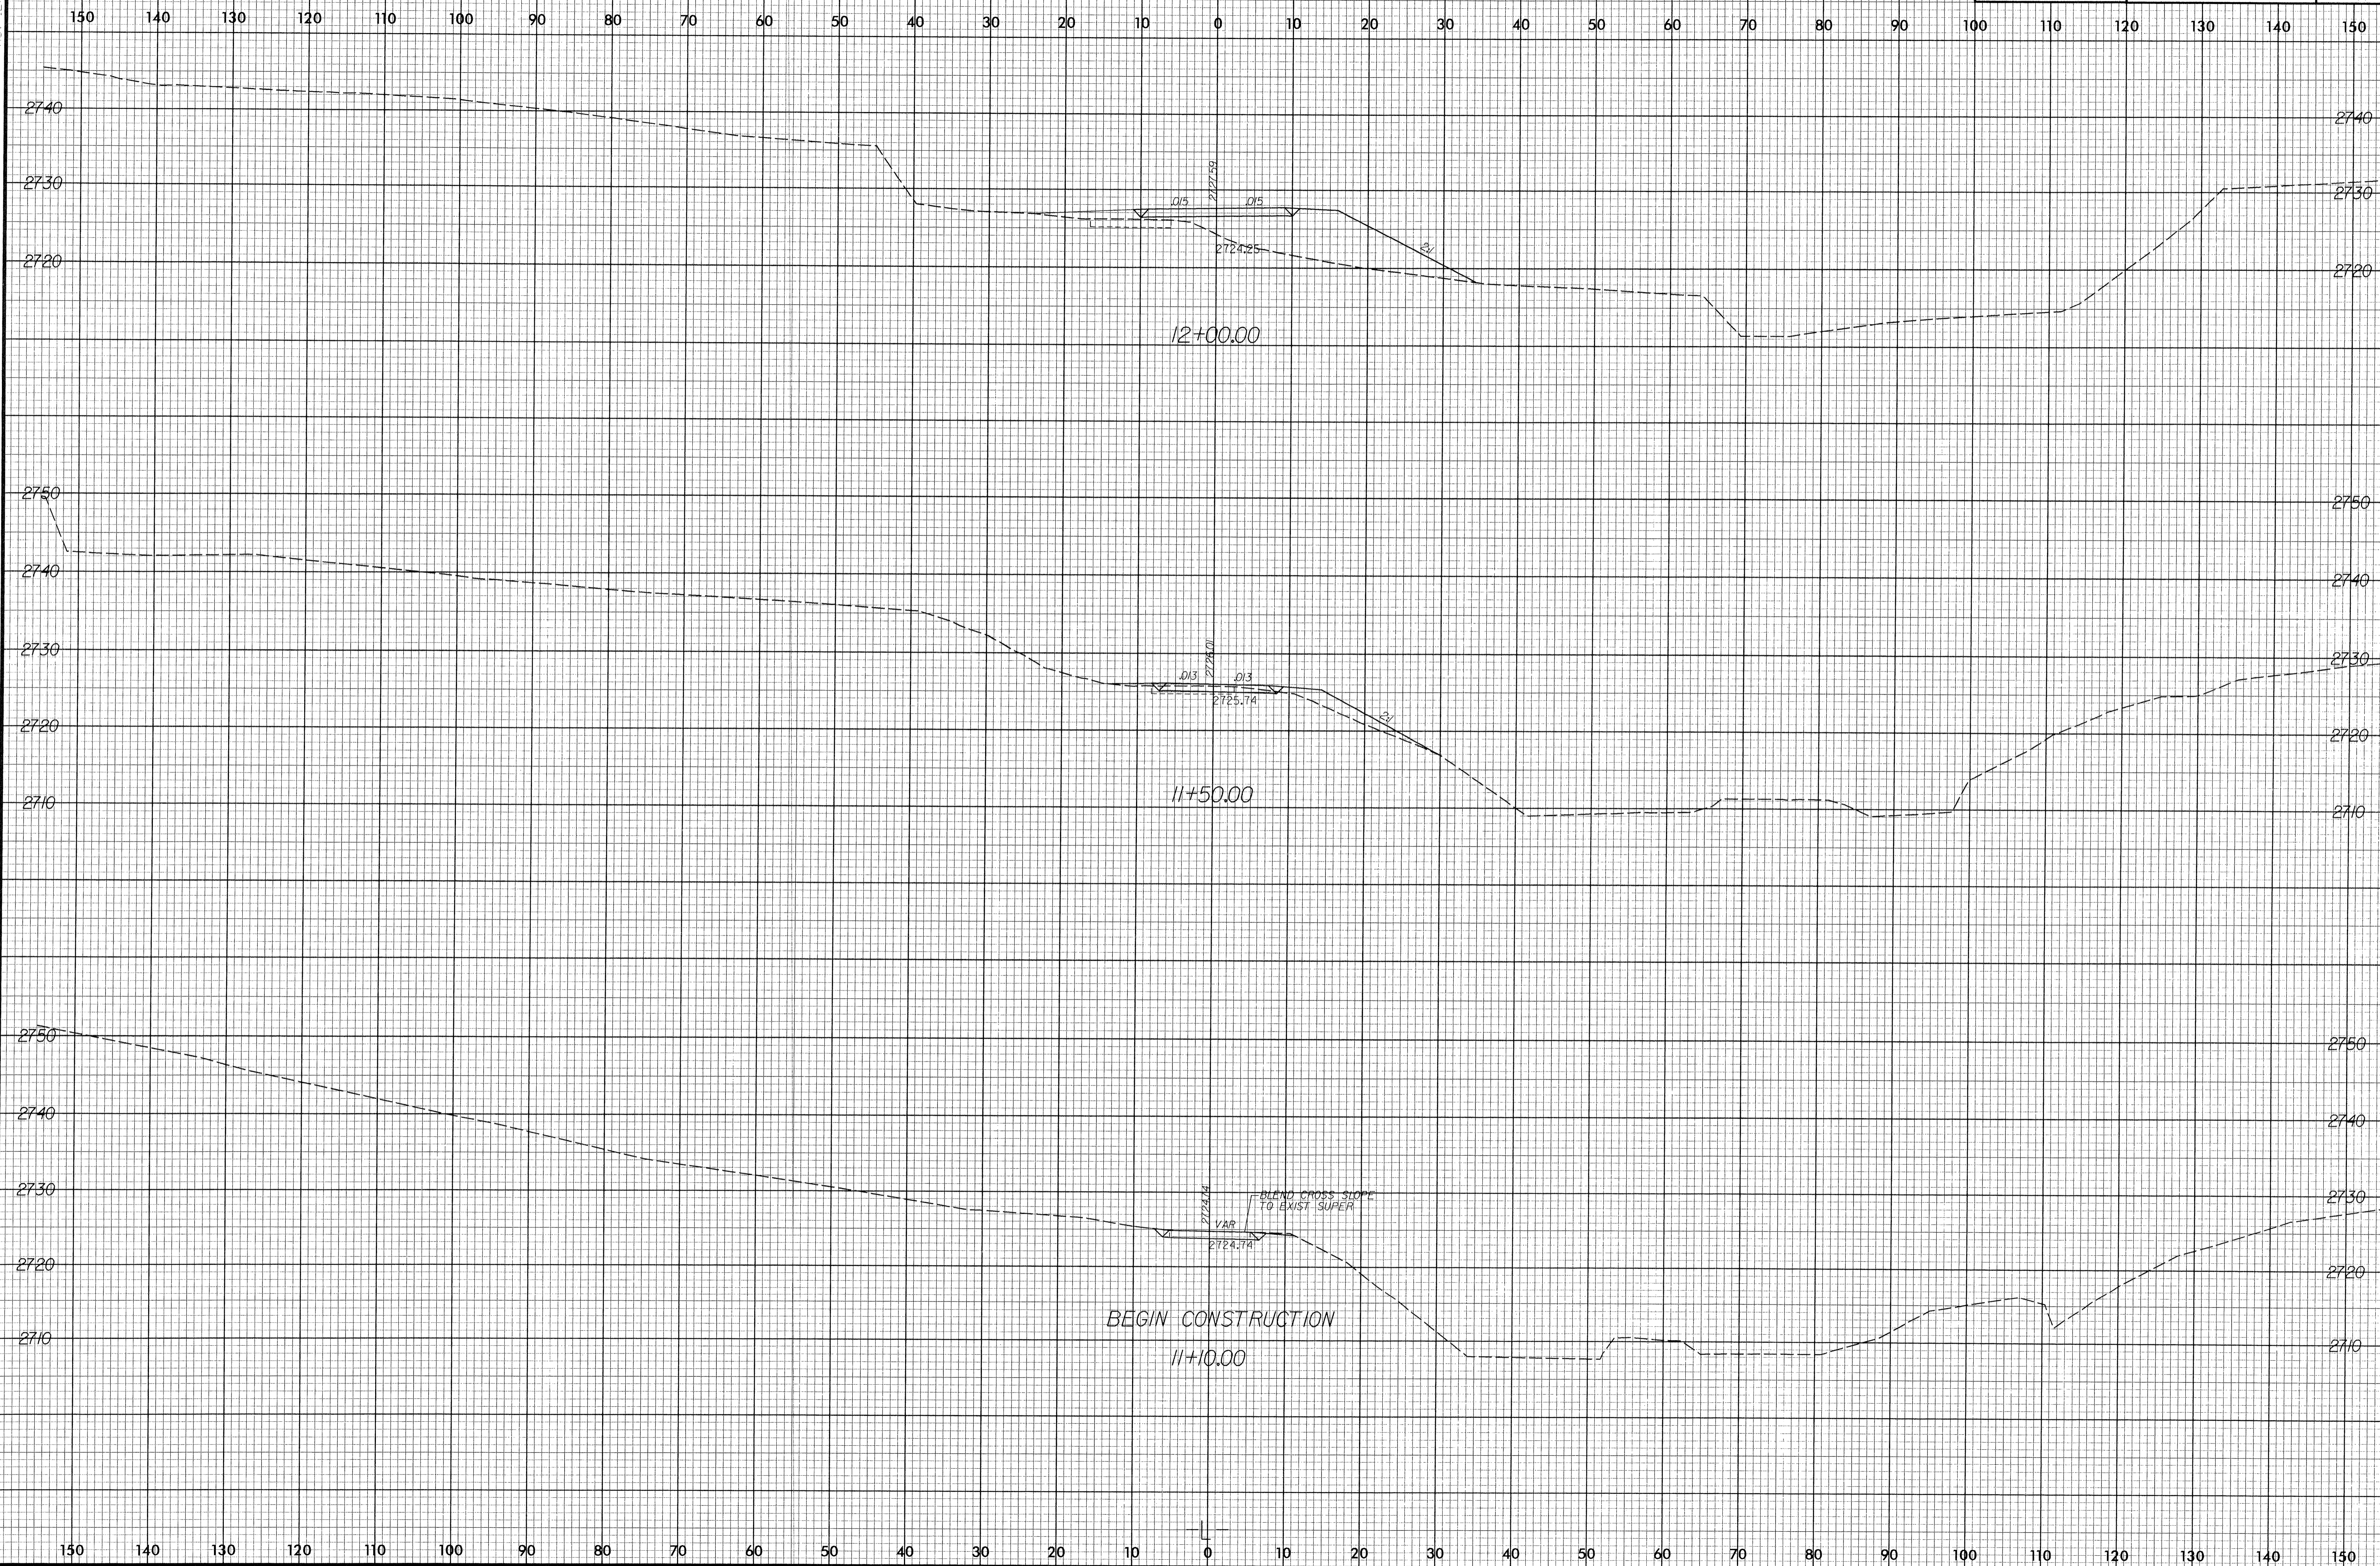

00  
01  
