



SMART WORK ZONE SET-UP FOR SB I-95

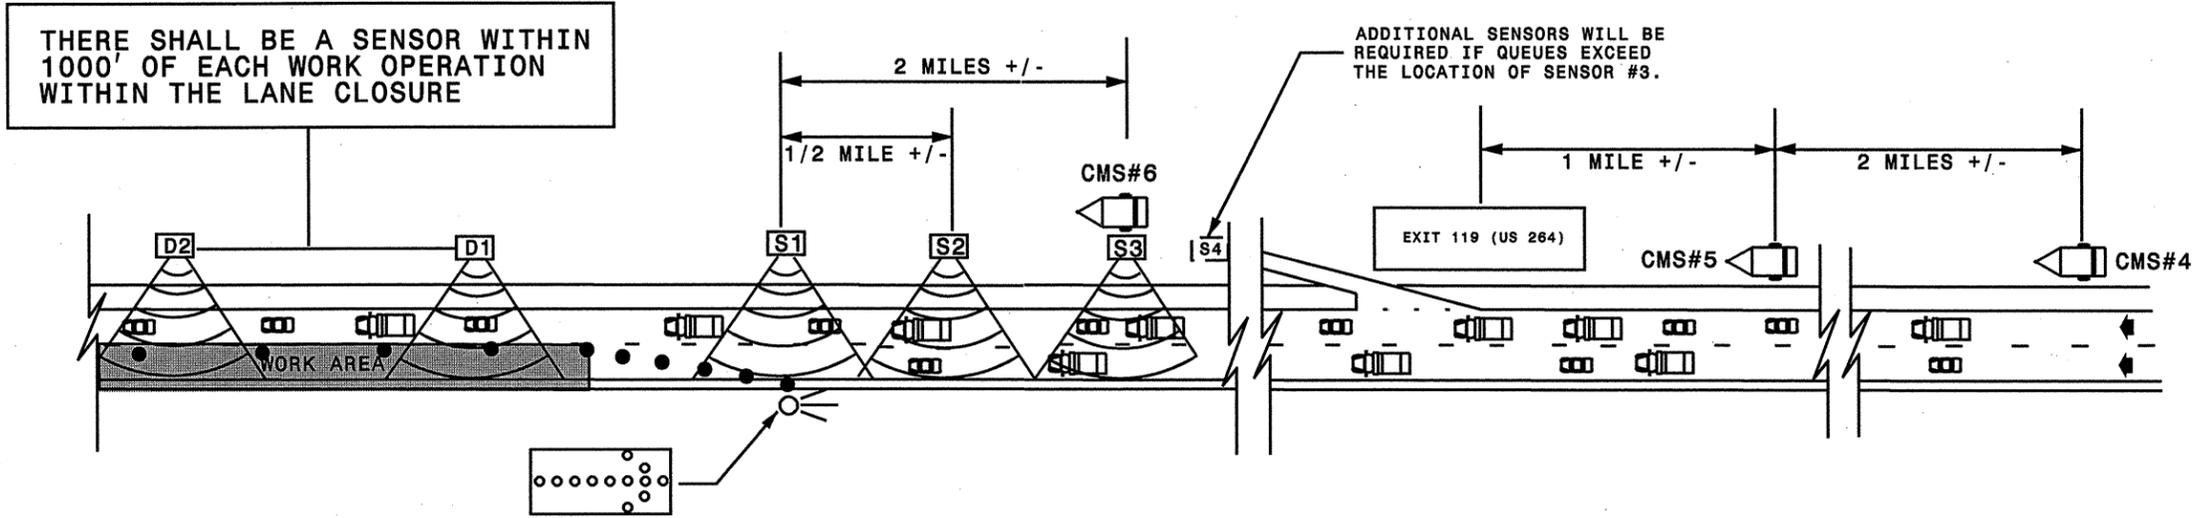

SMART WORK ZONE SET-UP FOR NB I-95

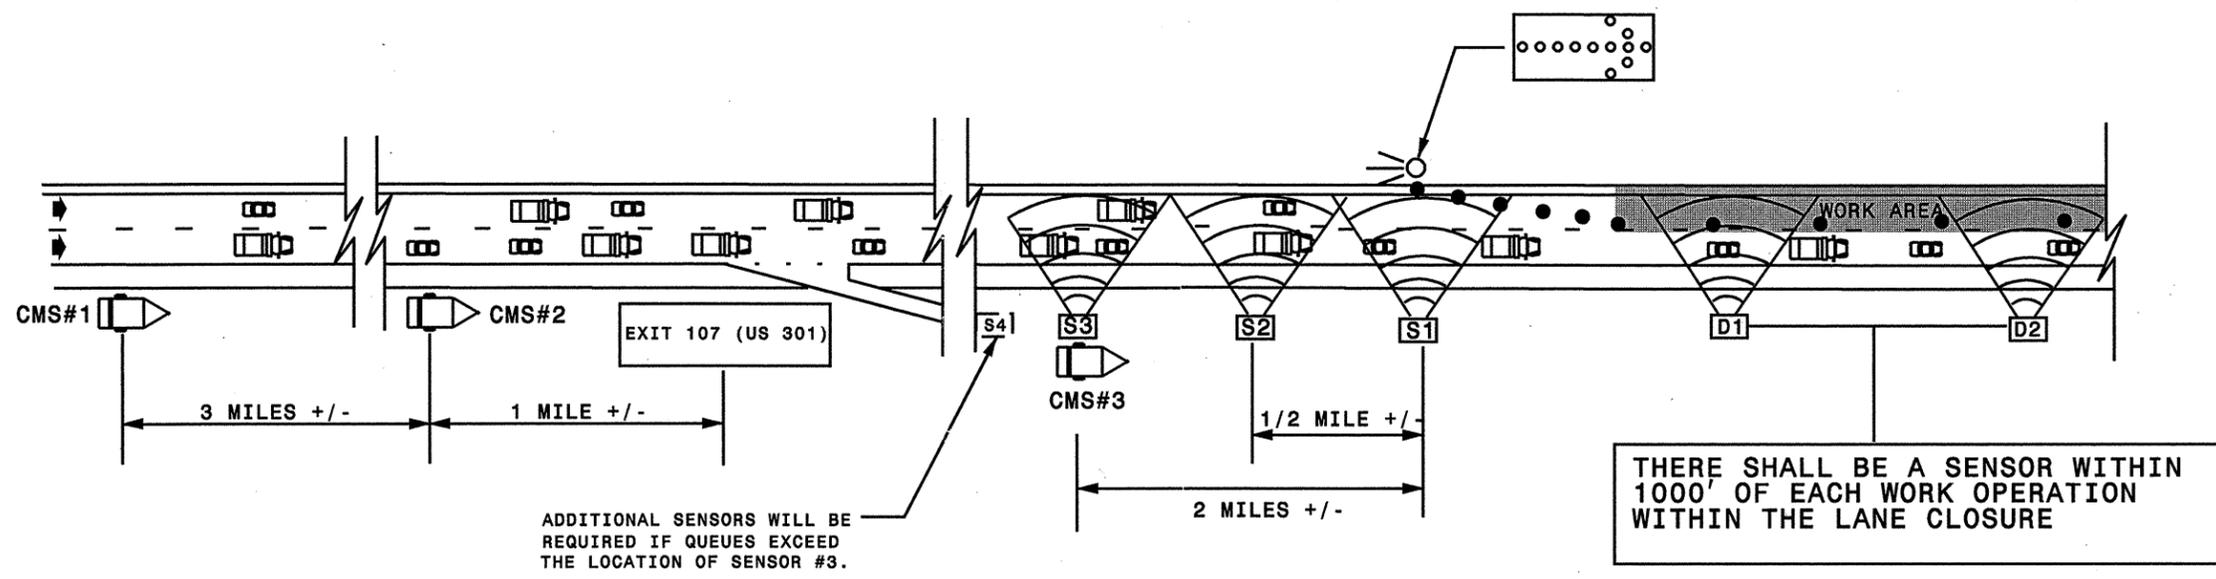

- NOTES:**
- ALL DEVICE LOCATIONS TO BE VERIFIED BY RESIDENT ENGINEER
 - SEE SMZ-2 THRU 4 FOR CMS MESSAGING
 - DELAYS AND OR QUEUE LENGTH TO BE CALCULATED BY COMPUTER SOFTWARE

LEGEND	
S	PORTABLE UPSTREAM SENSOR
D1	PORTABLE DOWNSTREAM SENSOR
[CMS Icon]	PORTABLE SMARTZONE CMS

APPROVED: _____ DATE: _____

SEAL

SMART WORK ZONE SET-UP FOR NORTH AND SOUTHBOUND I-95	
SCALE: NONE	REVISIONS
DATE: 8/04	
DWG. BY: SK	
DESIGN BY: SK	
REVIEWED BY: SK	

I:\SEP-2004\09\07\3605\I-3605\I-3605\I-3605.dgn
 SK:16 AT TEL:65593