


PROJECT REFERENCE NO.	SHEET NO.
R-2417BB	EC-23/CONST J3
RW SHEET NO.	
ROADWAY DESIGN ENGINEER	HYDRAULICS ENGINEER

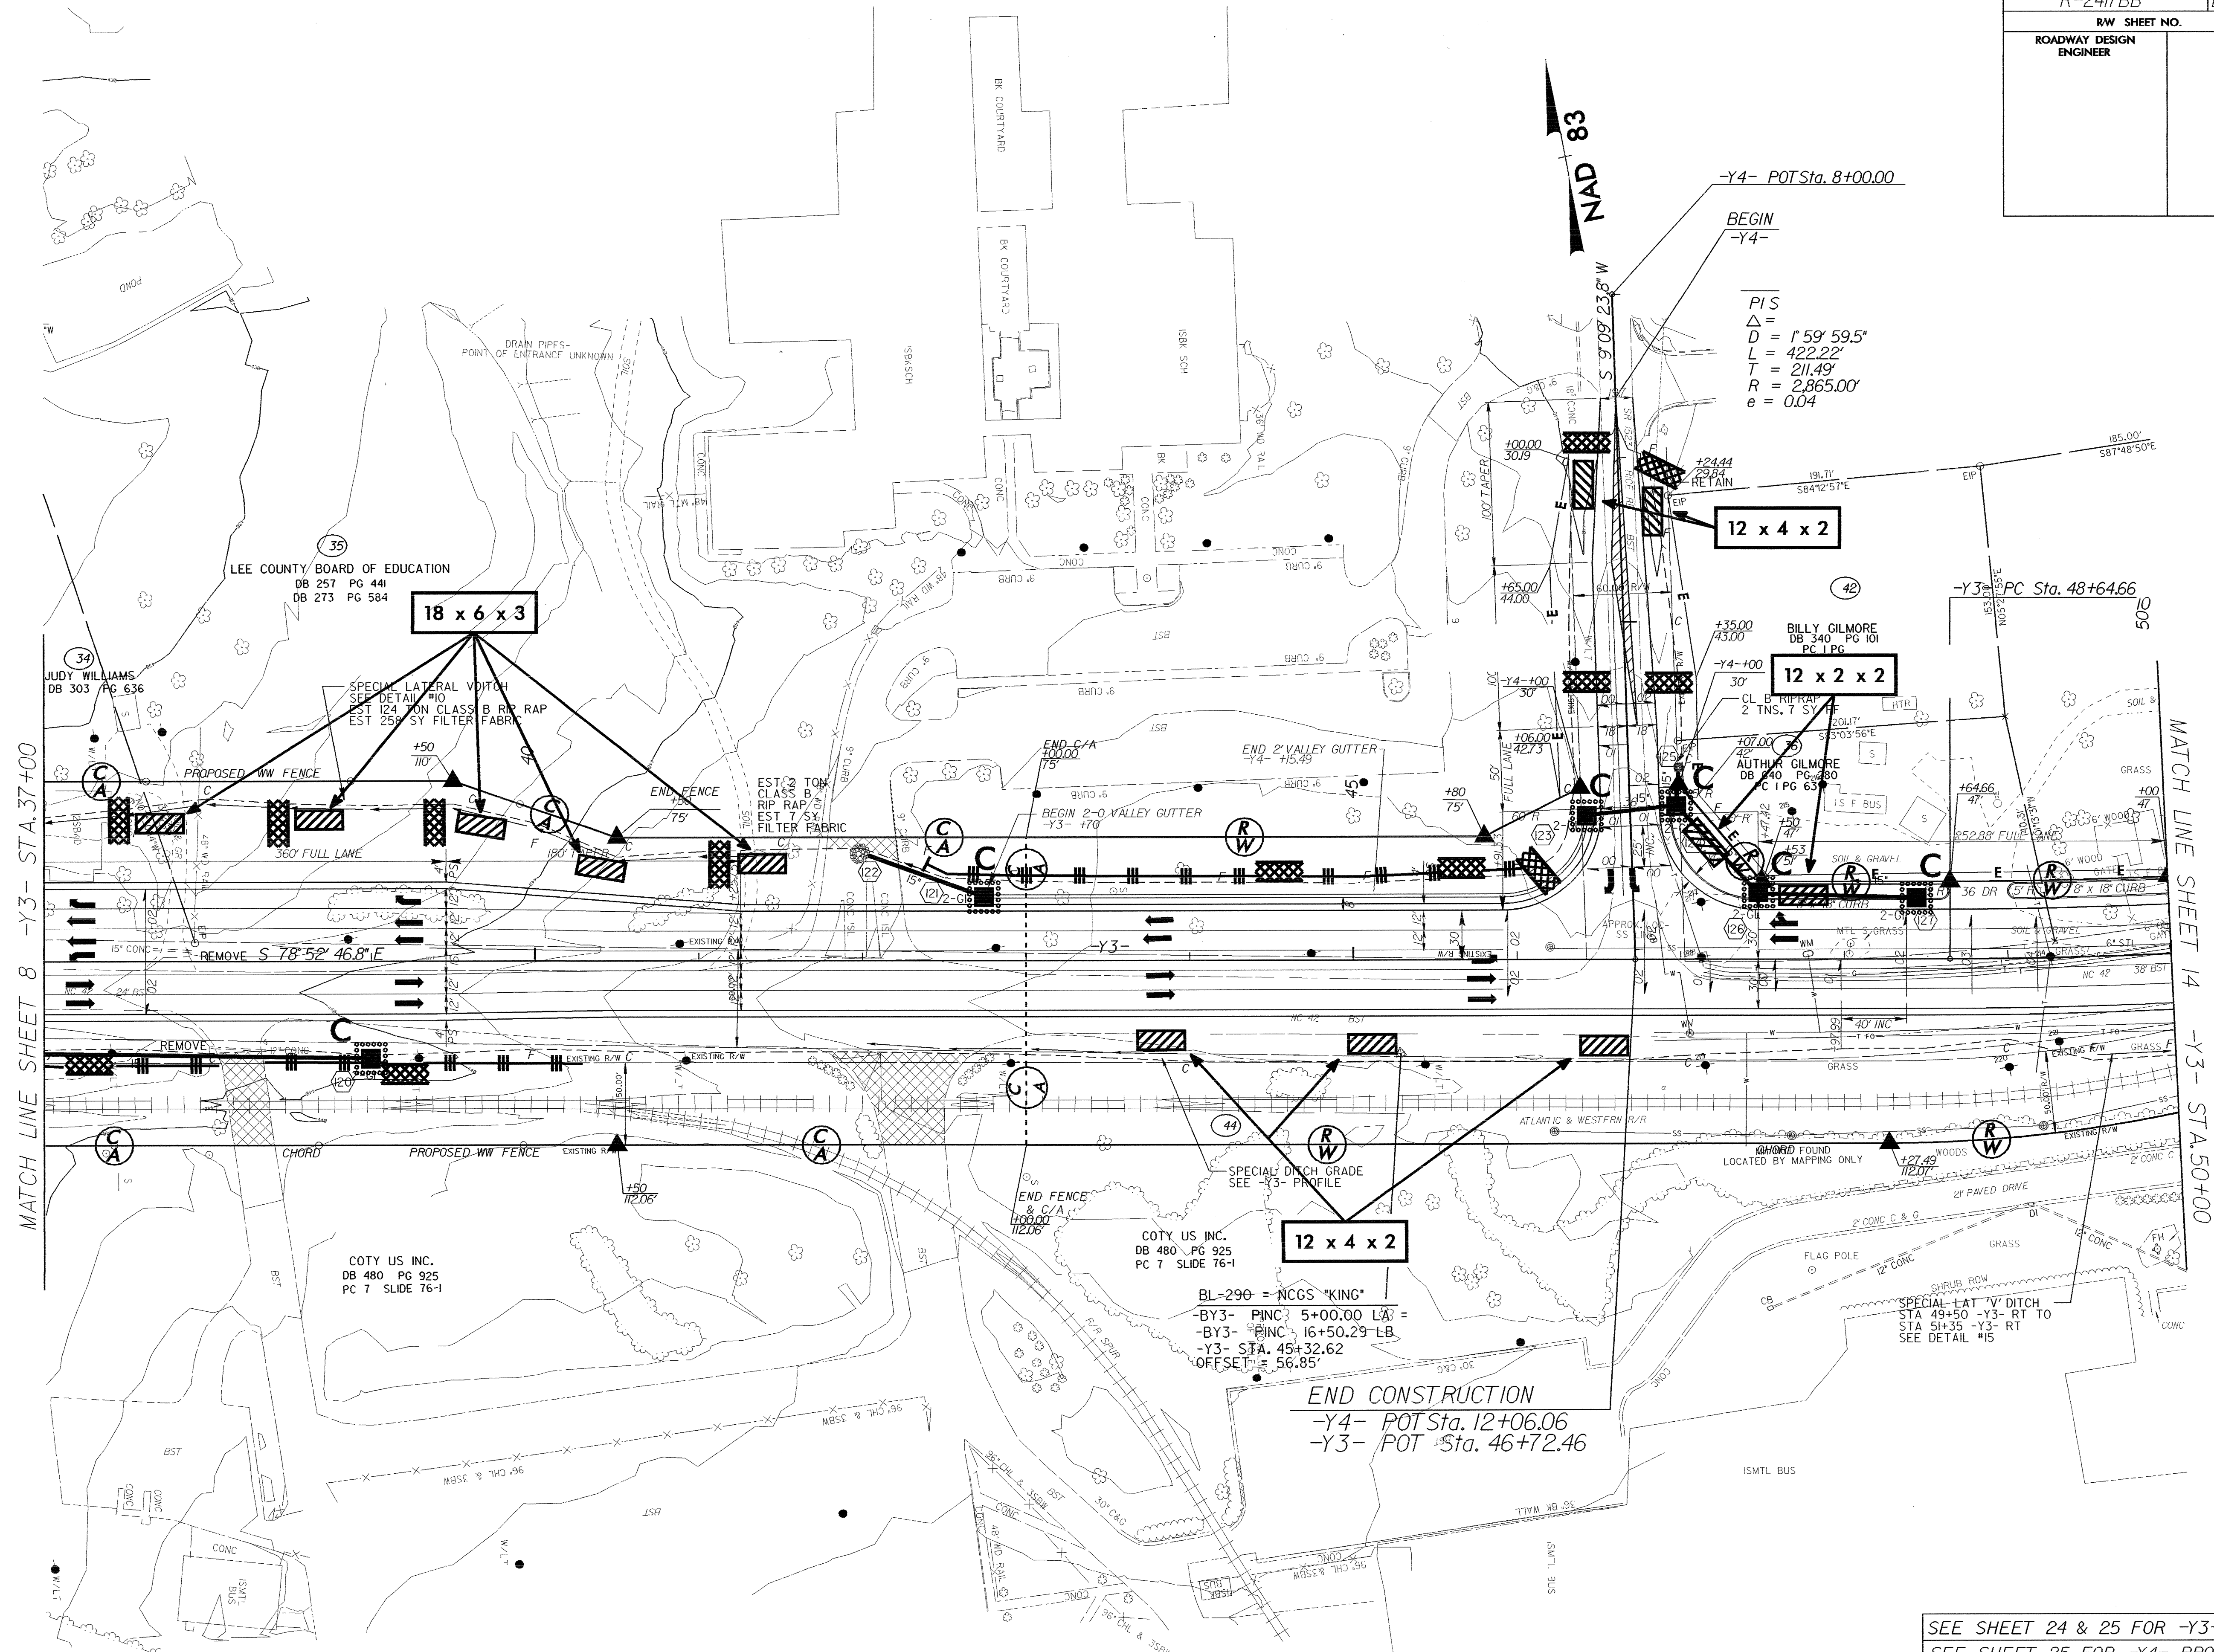

MATCH LINE SHEET 8 -Y3- STA. 37+00

MATCH LINE SHEET 14 -Y3- STA. 50+00

SEE SHEET 24 & 25 FOR -Y3- PROFILE
SEE SHEET 25 FOR -Y4- PROFILE