



REVISIONS	

PROJECT REFERENCE NO.	SHEET NO.
R-2417BB	EC-21/CONST.II
RW SHEET NO.	
ROADWAY DESIGN ENGINEER	HYDRAULICS ENGINEER

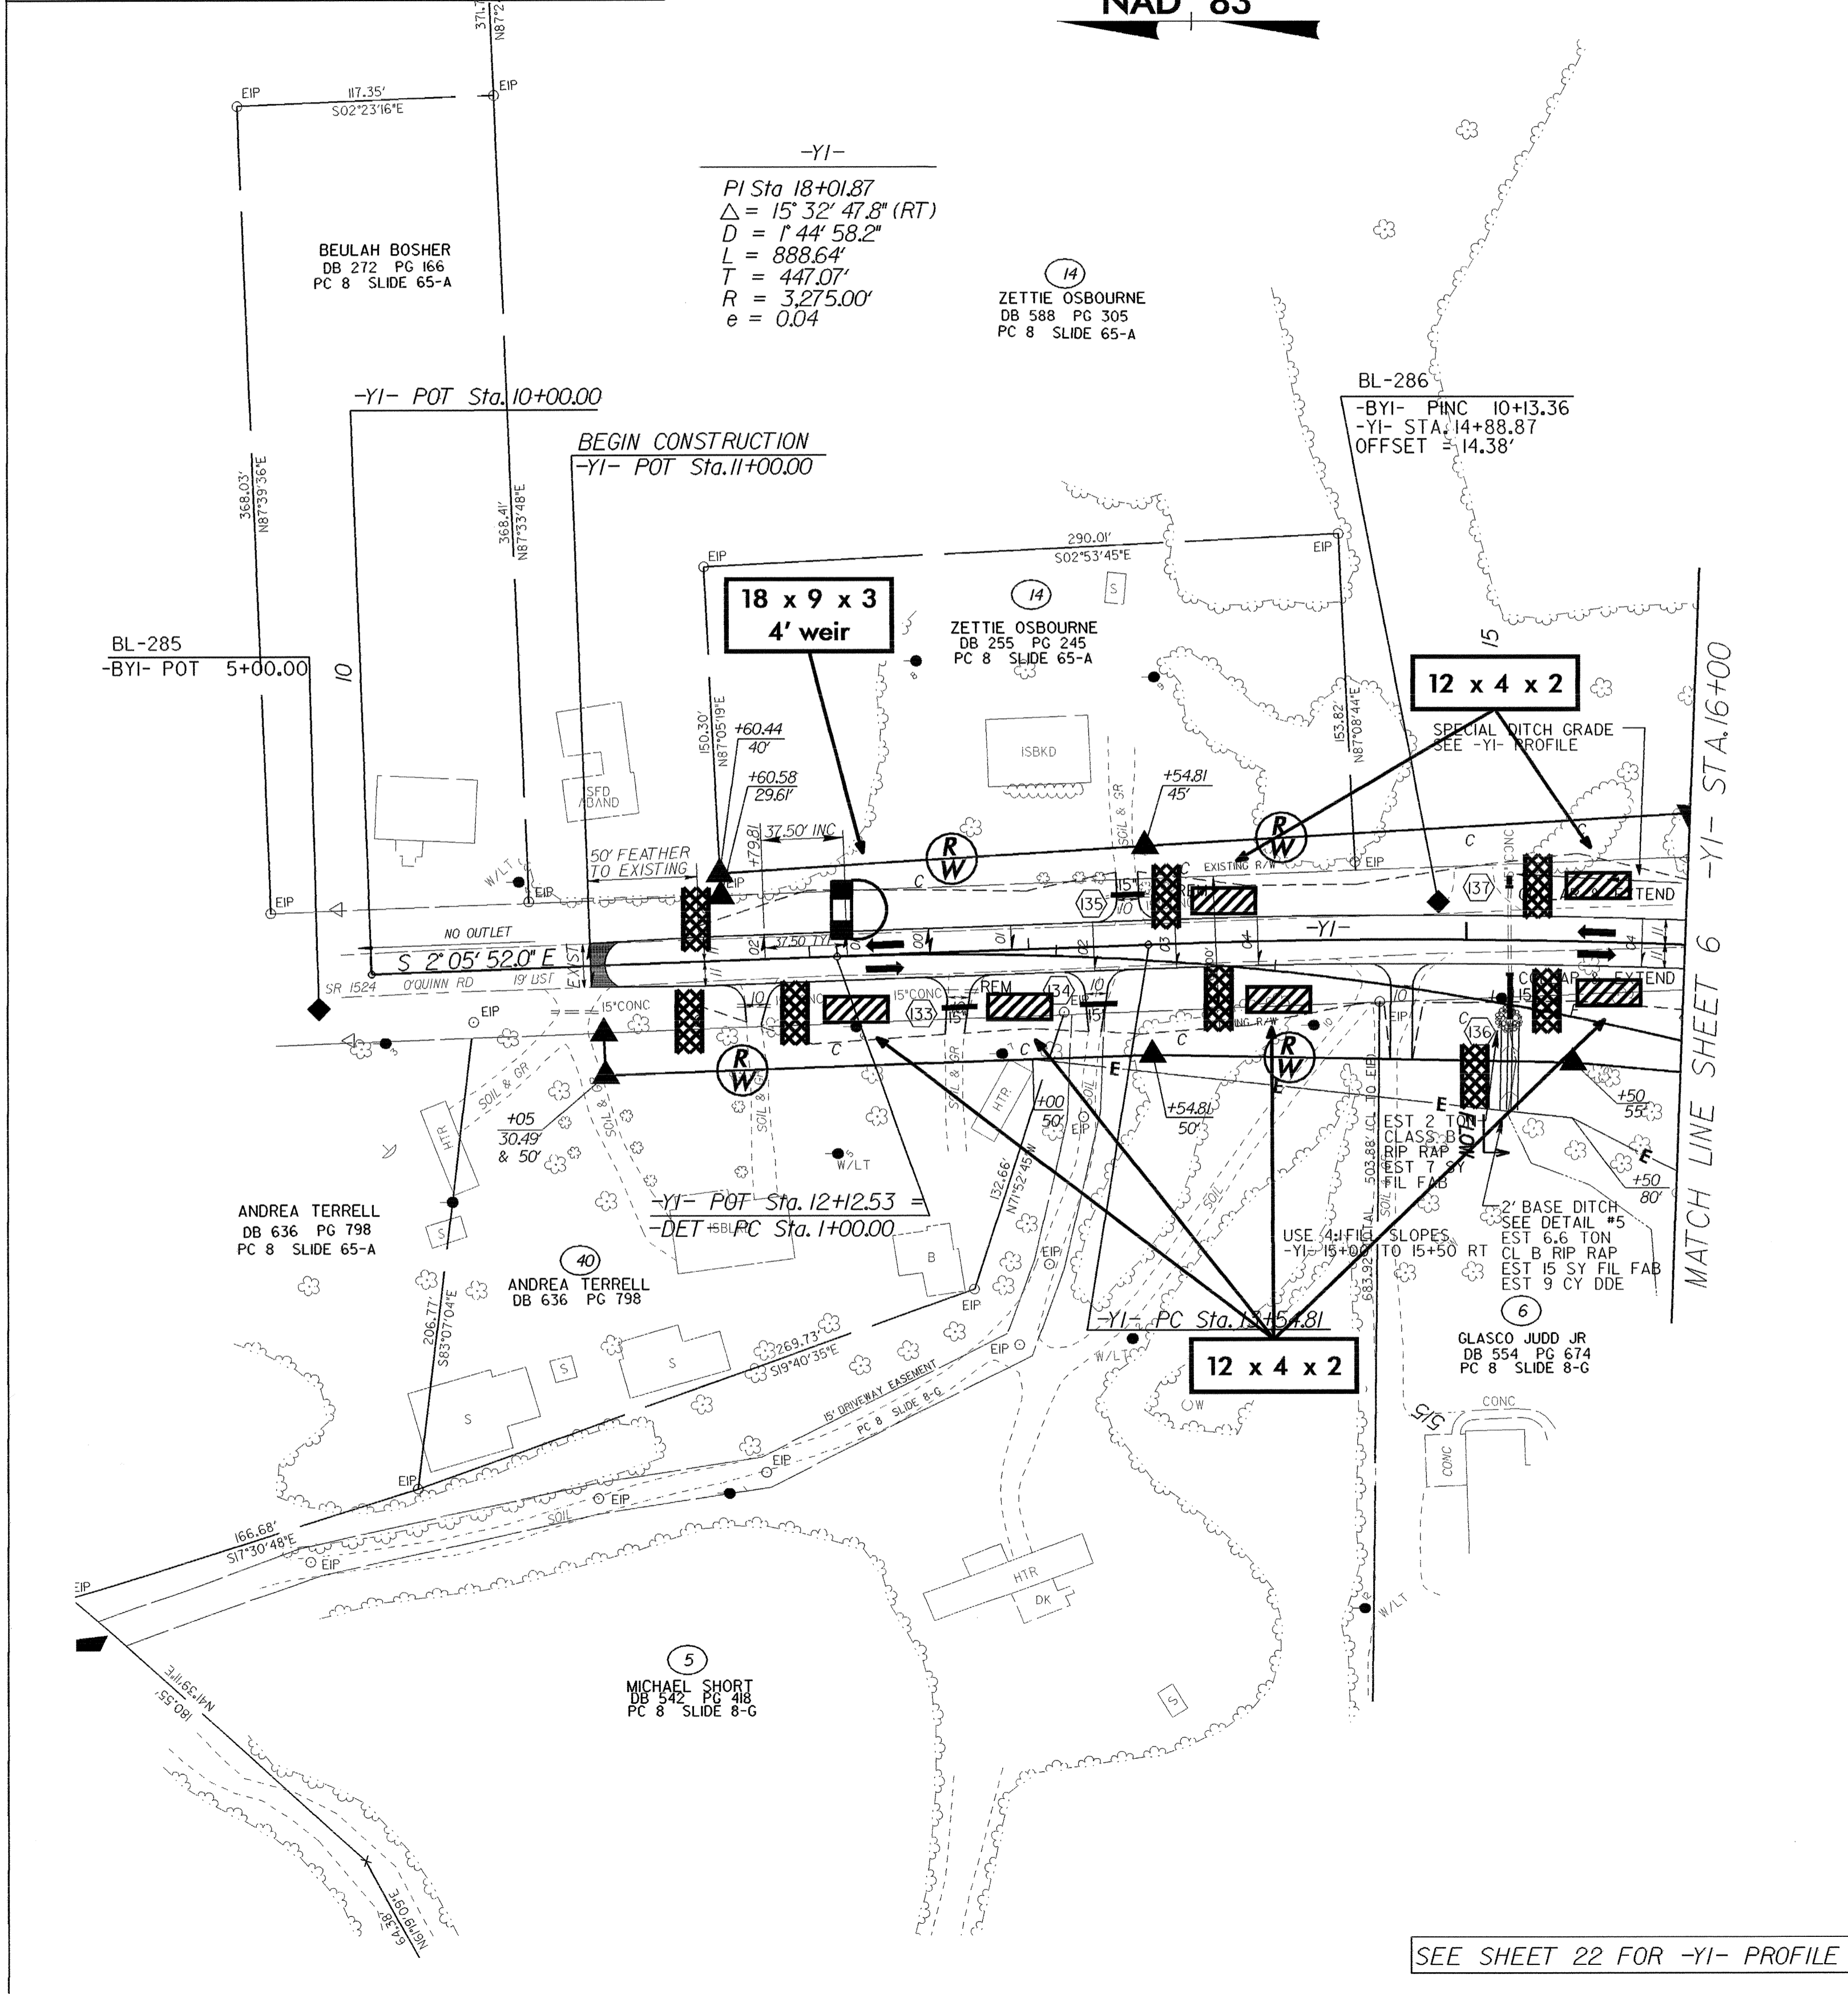

SEE SHEET 22 FOR -YI- PROFILE

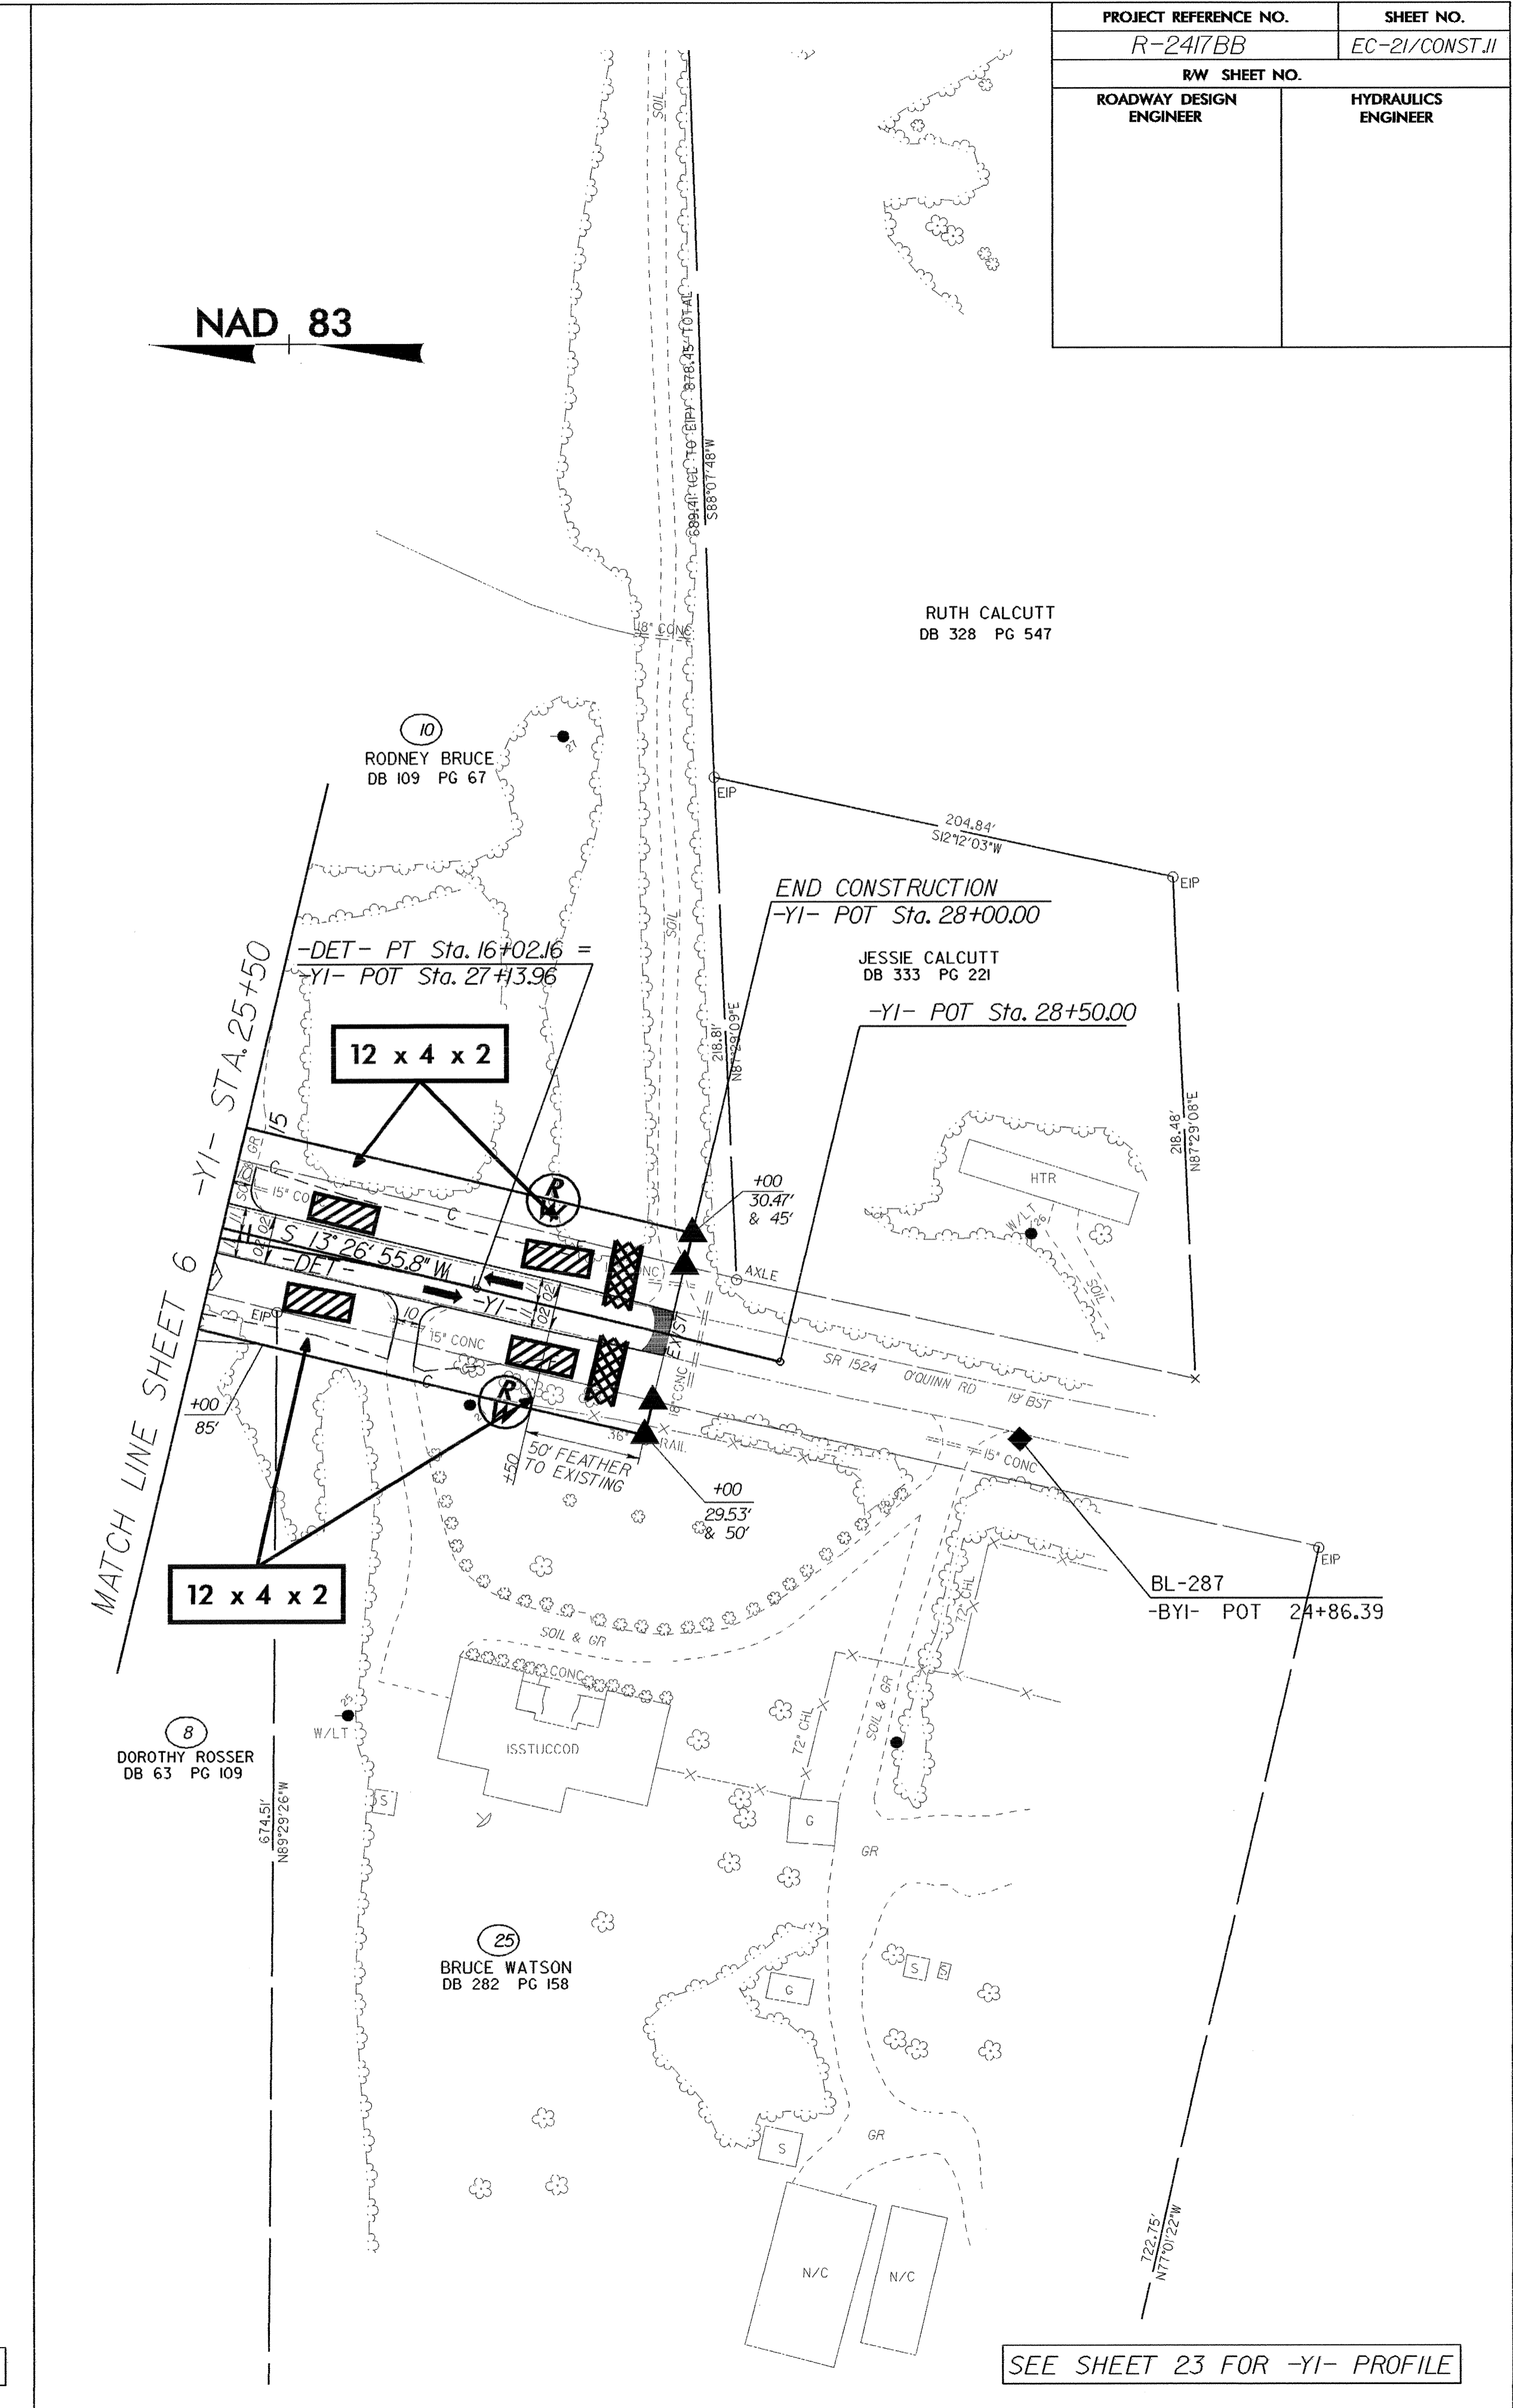

SEE SHEET 23 FOR -YI- PROFILE