
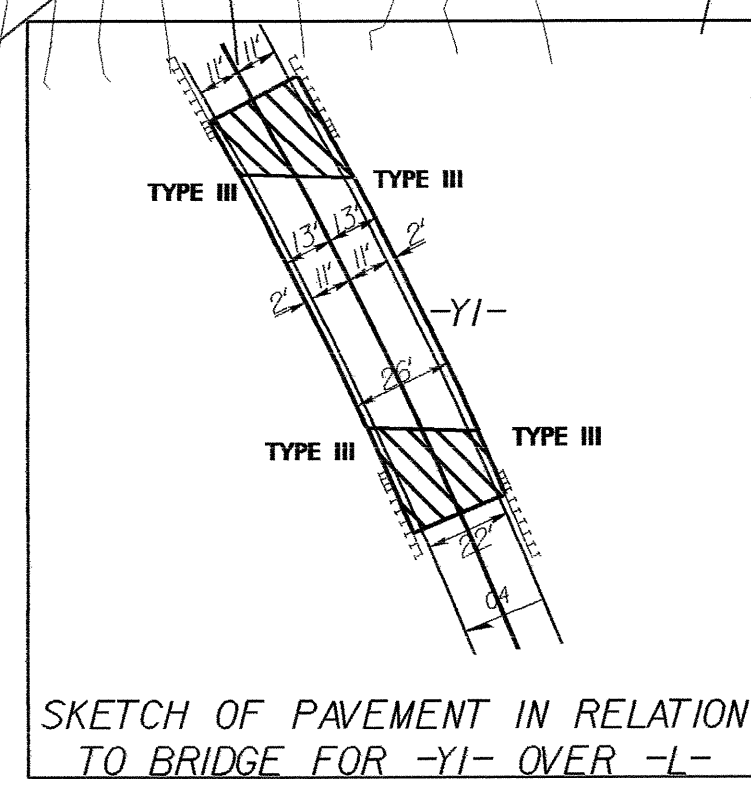
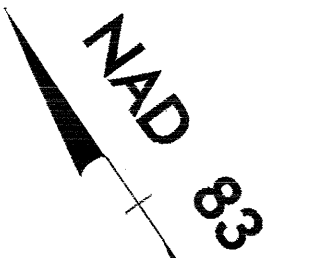


NOTE: PLACE TEMPORARY ROCK SEDIMENT DAMS TYPE- B AND TEMPORARY ROCK SILT CHECKS TYPE-A AT DRAINAGE OUTLETS.

CLEARING AND GRUBBING EROSION CONTROL FOR CONSTRUCTION SHEET 6

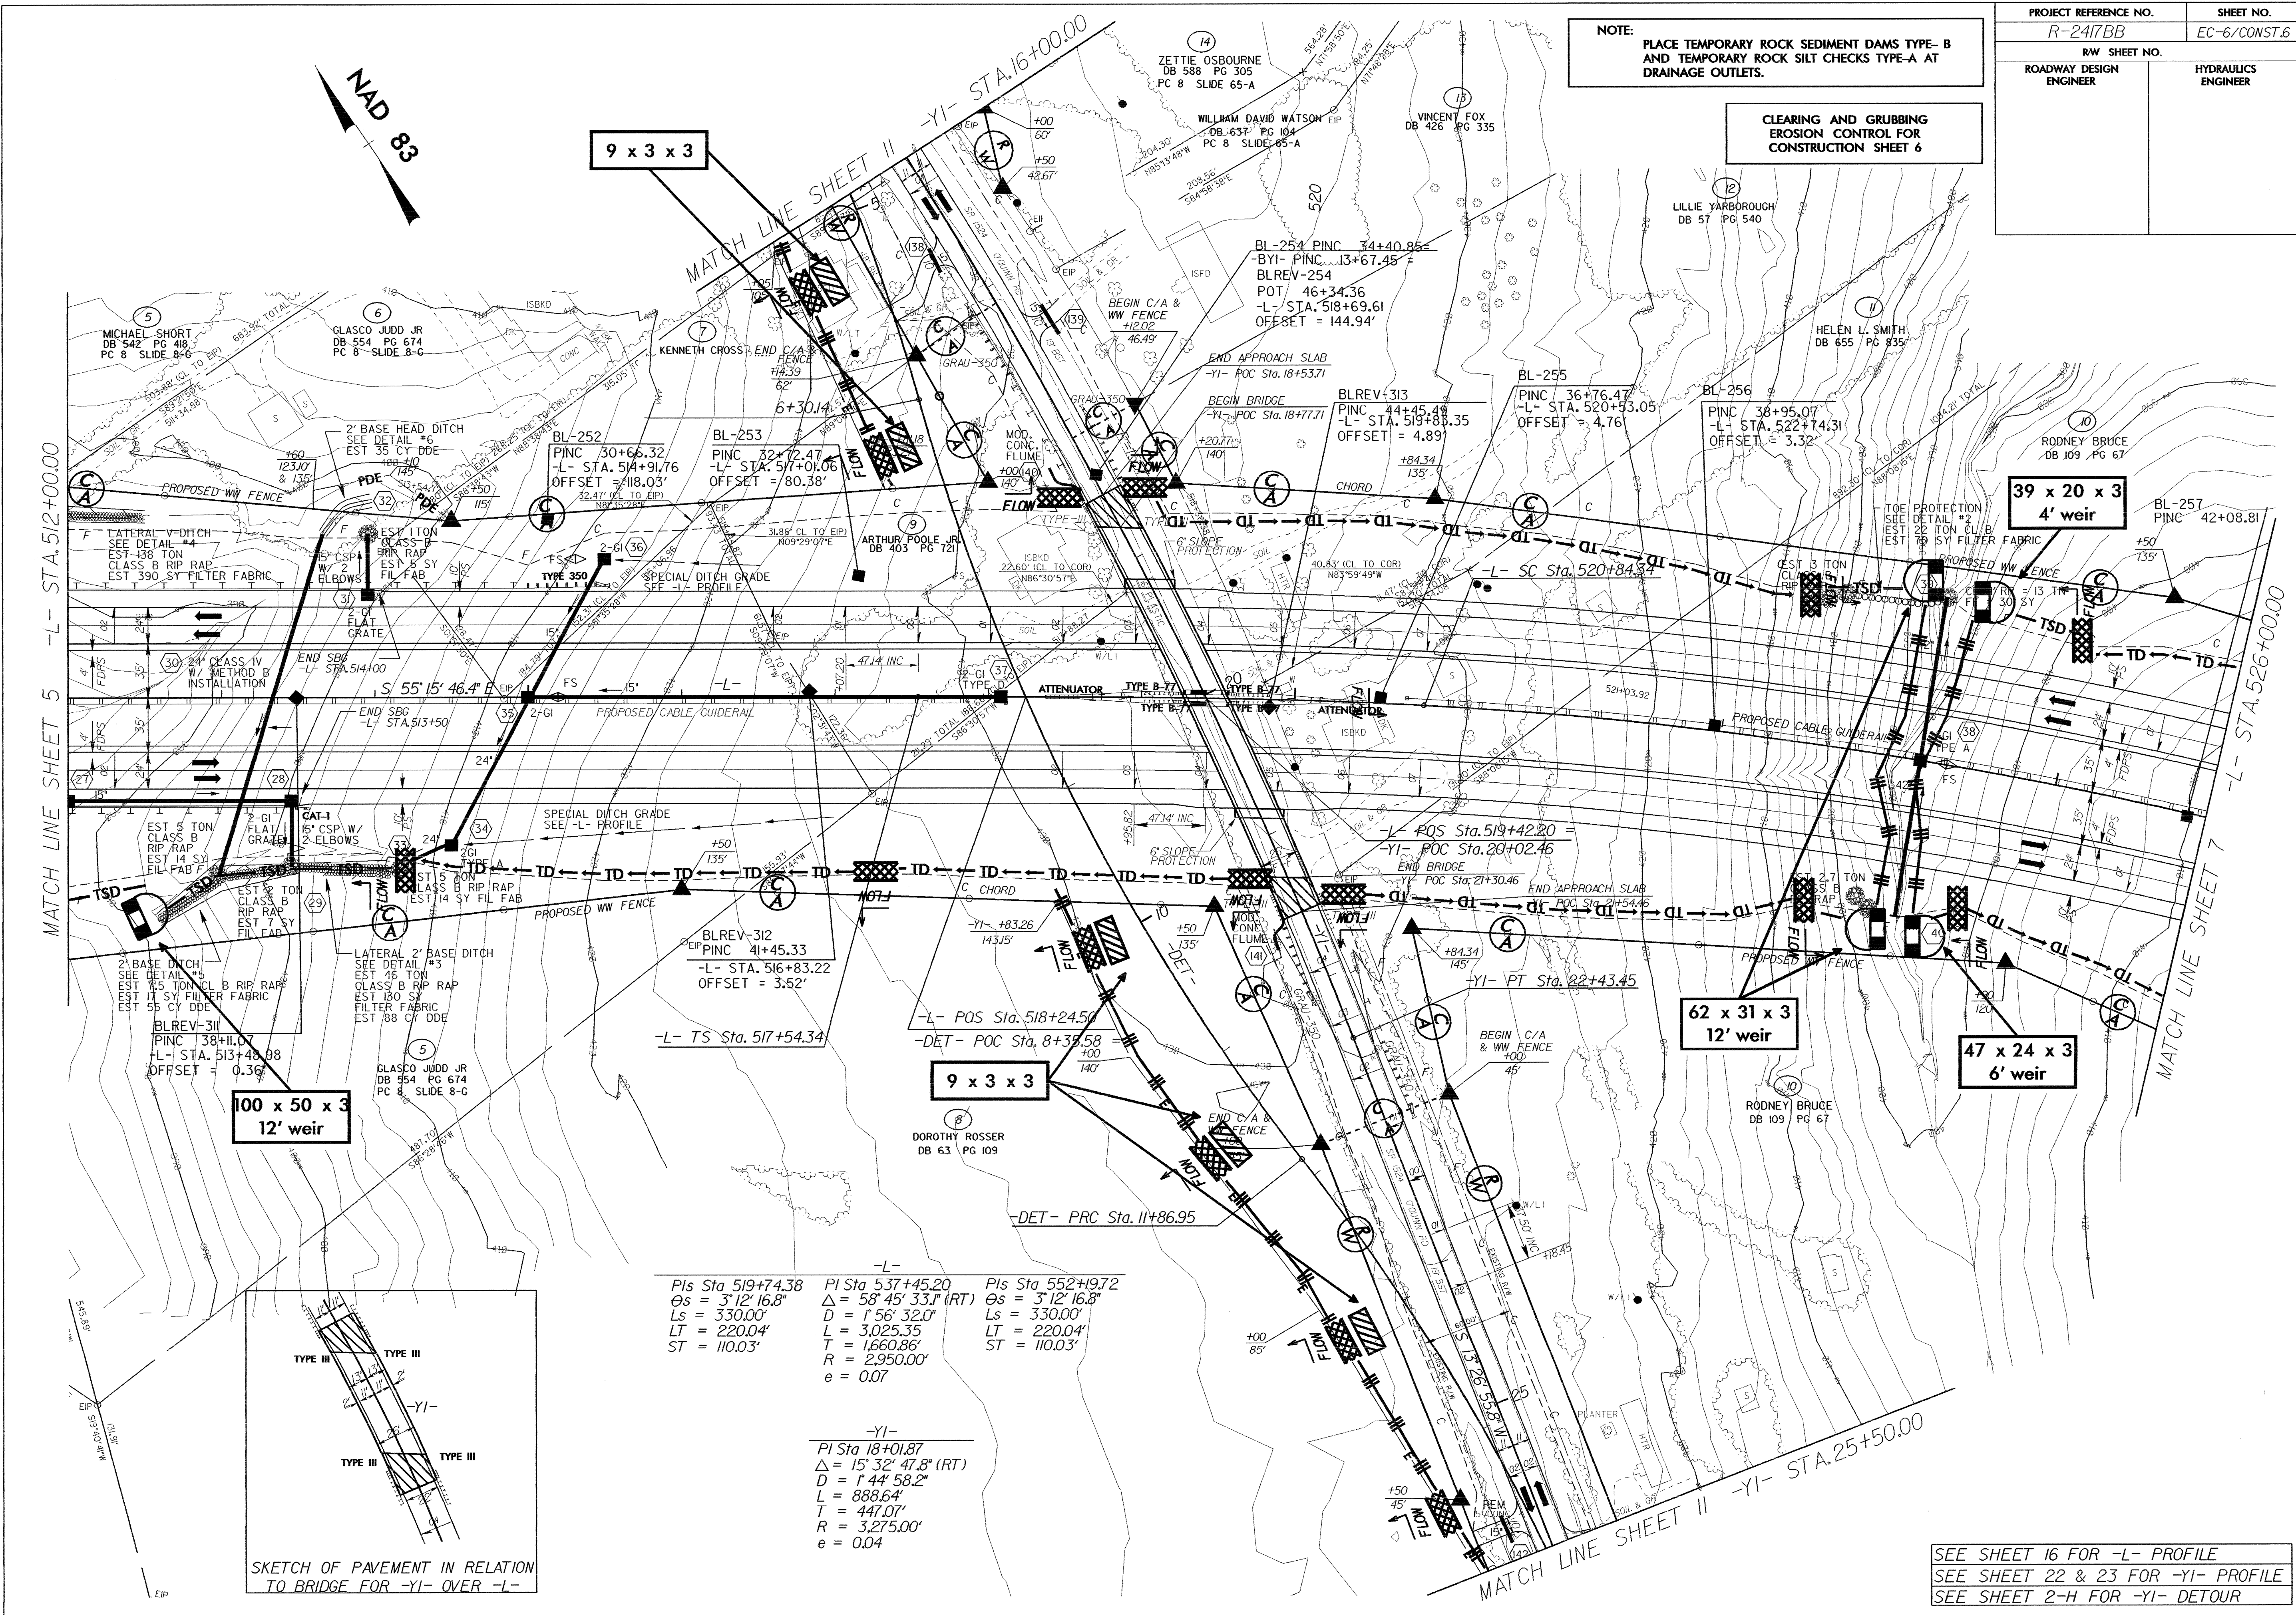

-L-
 PIs Sta 519+74.38 PI Sta 537+45.20 PIs Sta 552+97.2
 $\Delta s = 3' 12'' 16.8''$ $\Delta = 58' 45'' 33.1''$ (RT) $\Delta s = 3' 12'' 16.8''$
 $Ls = 330.00'$ $D = 1' 56'' 32.0''$ $Ls = 330.00'$
 $LT = 220.04'$ $L = 3,025.35'$ $LT = 220.04'$
 $ST = 110.03'$ $T = 1,660.86'$ $ST = 110.03'$
 $R = 2,950.00'$
 $e = 0.07$

-YI-
 PI Sta 18+01.87
 $\Delta = 15' 32'' 47.8''$ (RT)
 $D = 1' 44'' 58.2''$
 $L = 888.64'$
 $T = 447.07'$
 $R = 3,275.00'$
 $e = 0.04$

SEE SHEET 16 FOR -L- PROFILE
 SEE SHEET 22 & 23 FOR -YI- PROFILE
 SEE SHEET 2-H FOR -YI- DETOUR