


PROJECT REFERENCE NO.	SHEET NO.
R-2417BB	EC-5/CONST.5
RW SHEET NO.	
ROADWAY DESIGN ENGINEER	HYDRAULICS ENGINEER

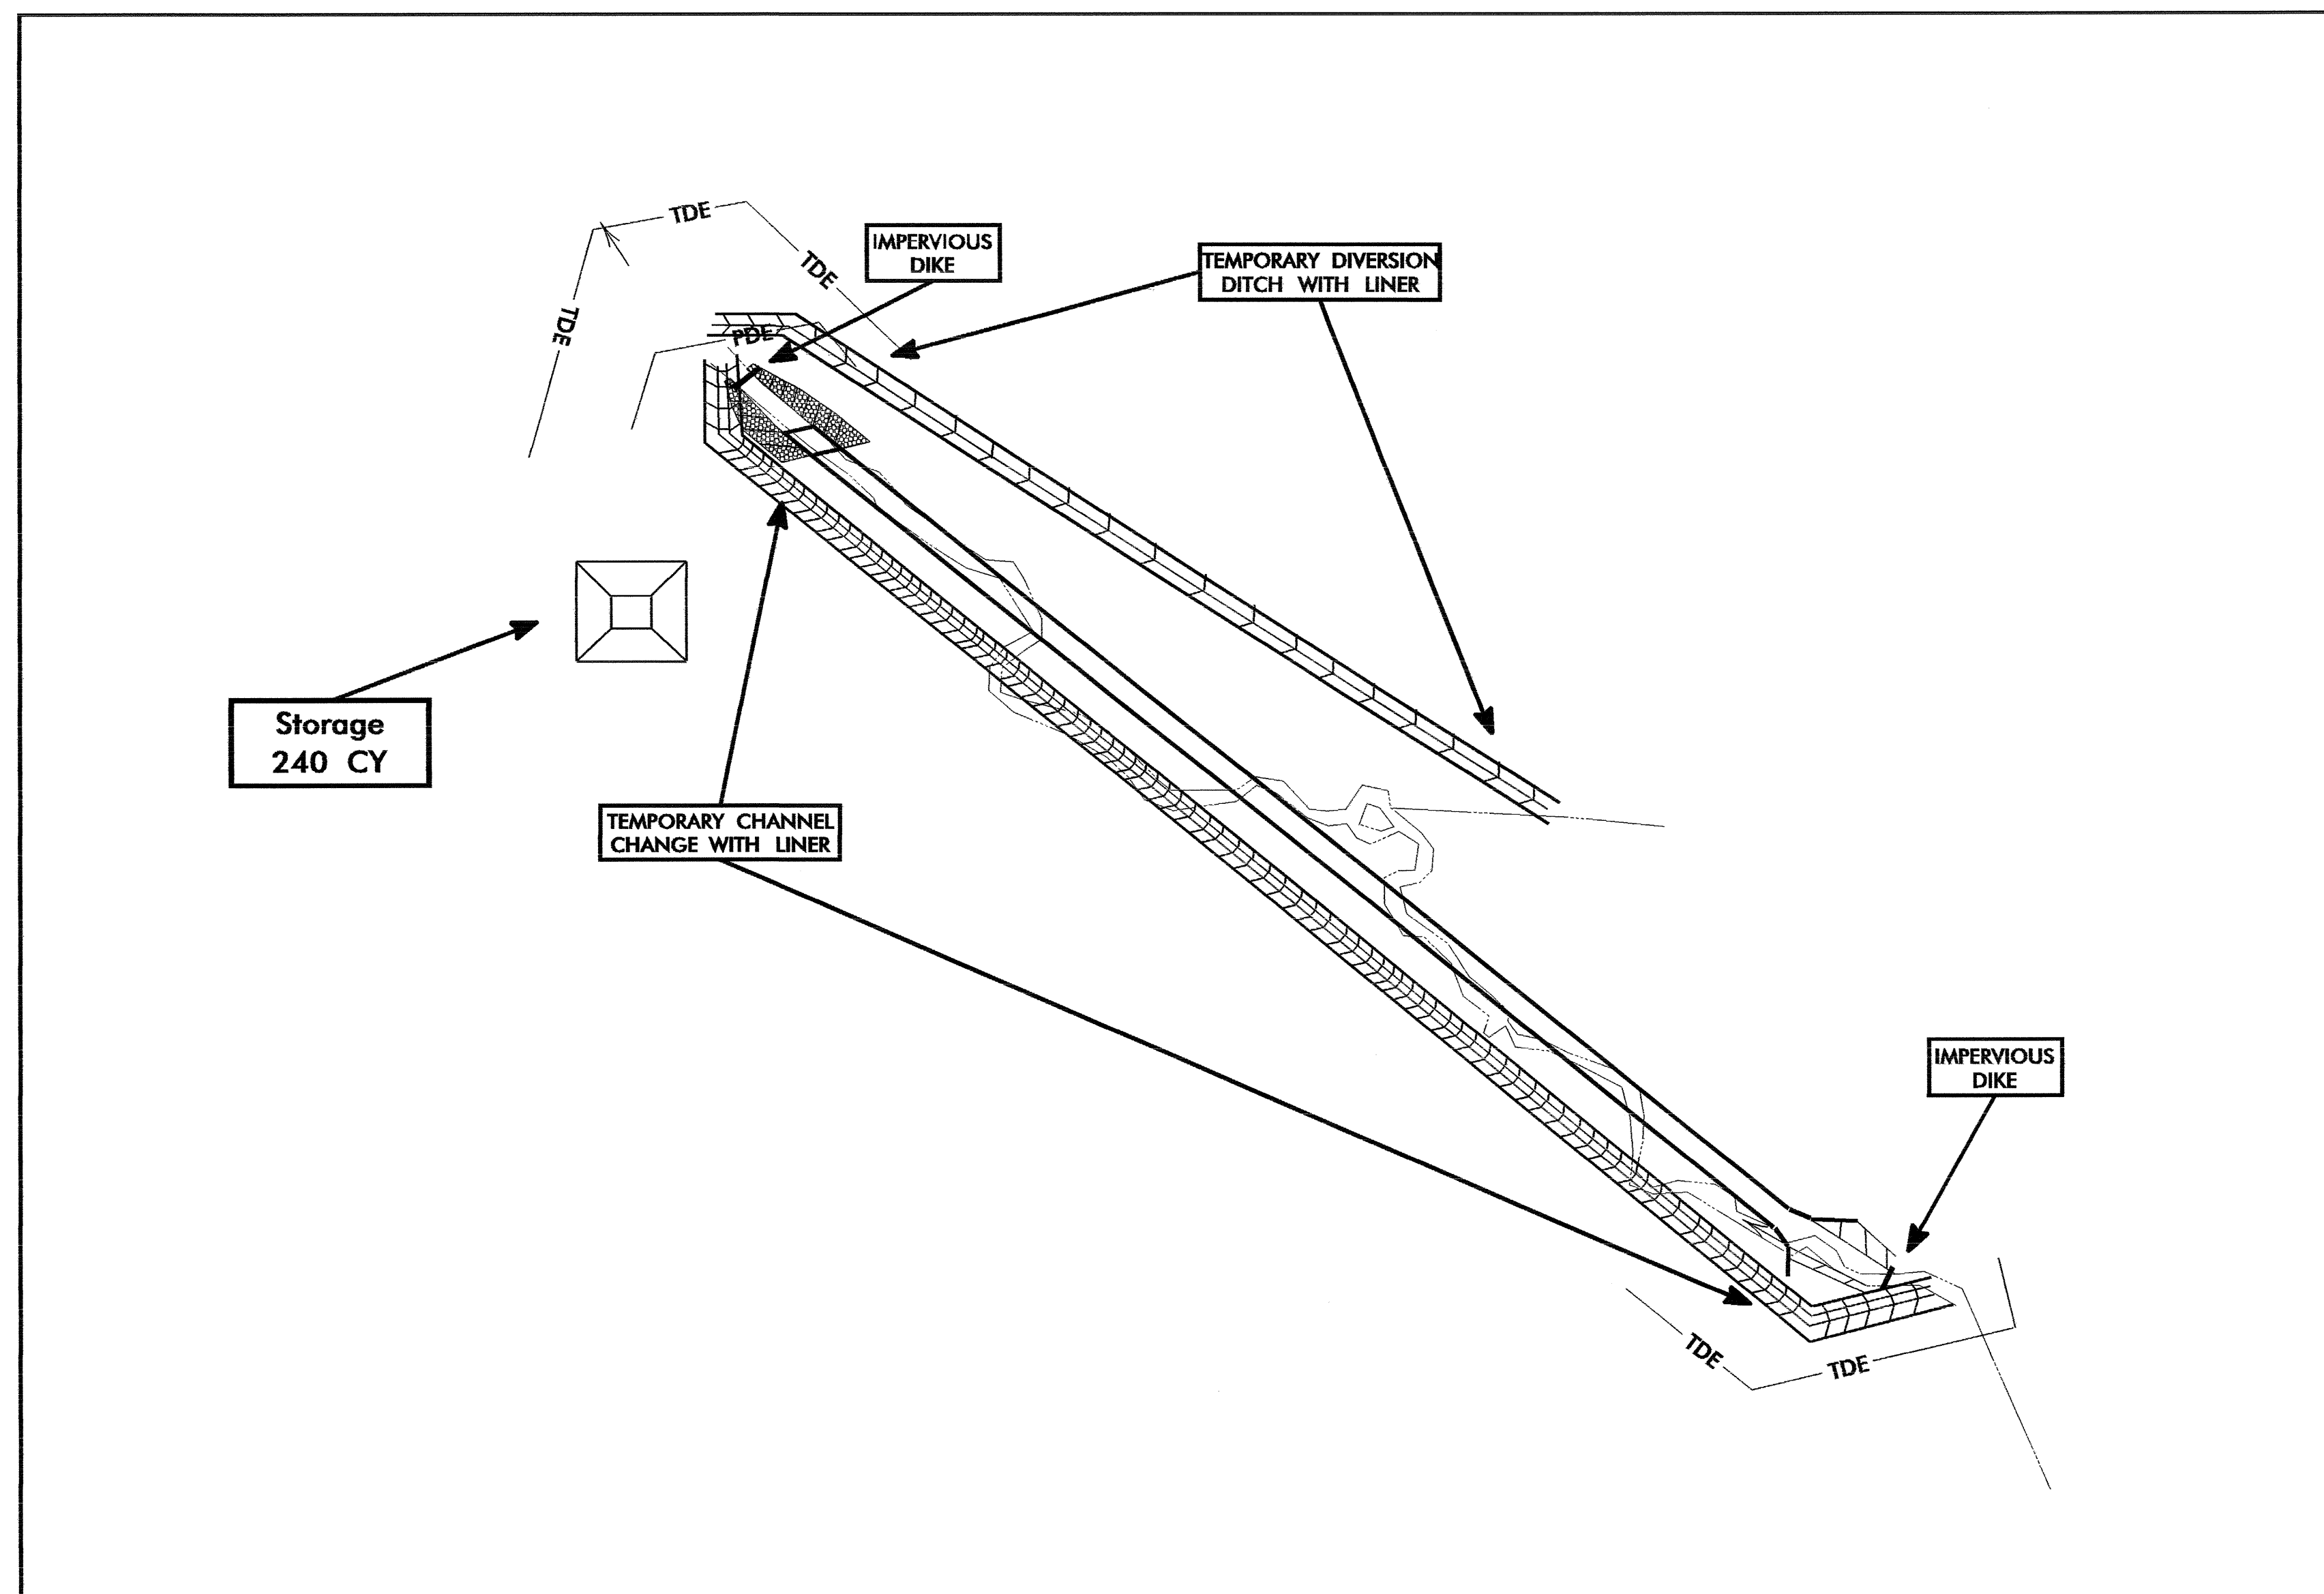

**CONSTRUCTION SEQUENCE (STA. 508+50)**

1. CONSTRUCT STILLING BASIN (240 CY)
2. CONSTRUCT TEMPORARY CHANNEL CHANGE WITH LINER (2:1 SIDE SLOPES, 3 FT BASE, 3 FT DEPTH)
3. CONSTRUCT TEMPORARY DIVERSION DITCH (2:1 SIDE SLOPES, 3 FT DEPTH)
4. CONSTRUCT IMPERVIOUS DIKES
5. CONSTRUCT CULVERT
6. DIVERT WATER THROUGH CULVERT
7. COMPLETE ROADWAY