


NOTE: PLACE TEMPORARY ROCK SEDIMENT DAMS TYPE- B AND TEMPORARY ROCK SILT CHECKS TYPE-A AT DRAINAGE OUTLETS.

CLEARING AND GRUBBING EROSION CONTROL FOR CONSTRUCTION SHEET 5

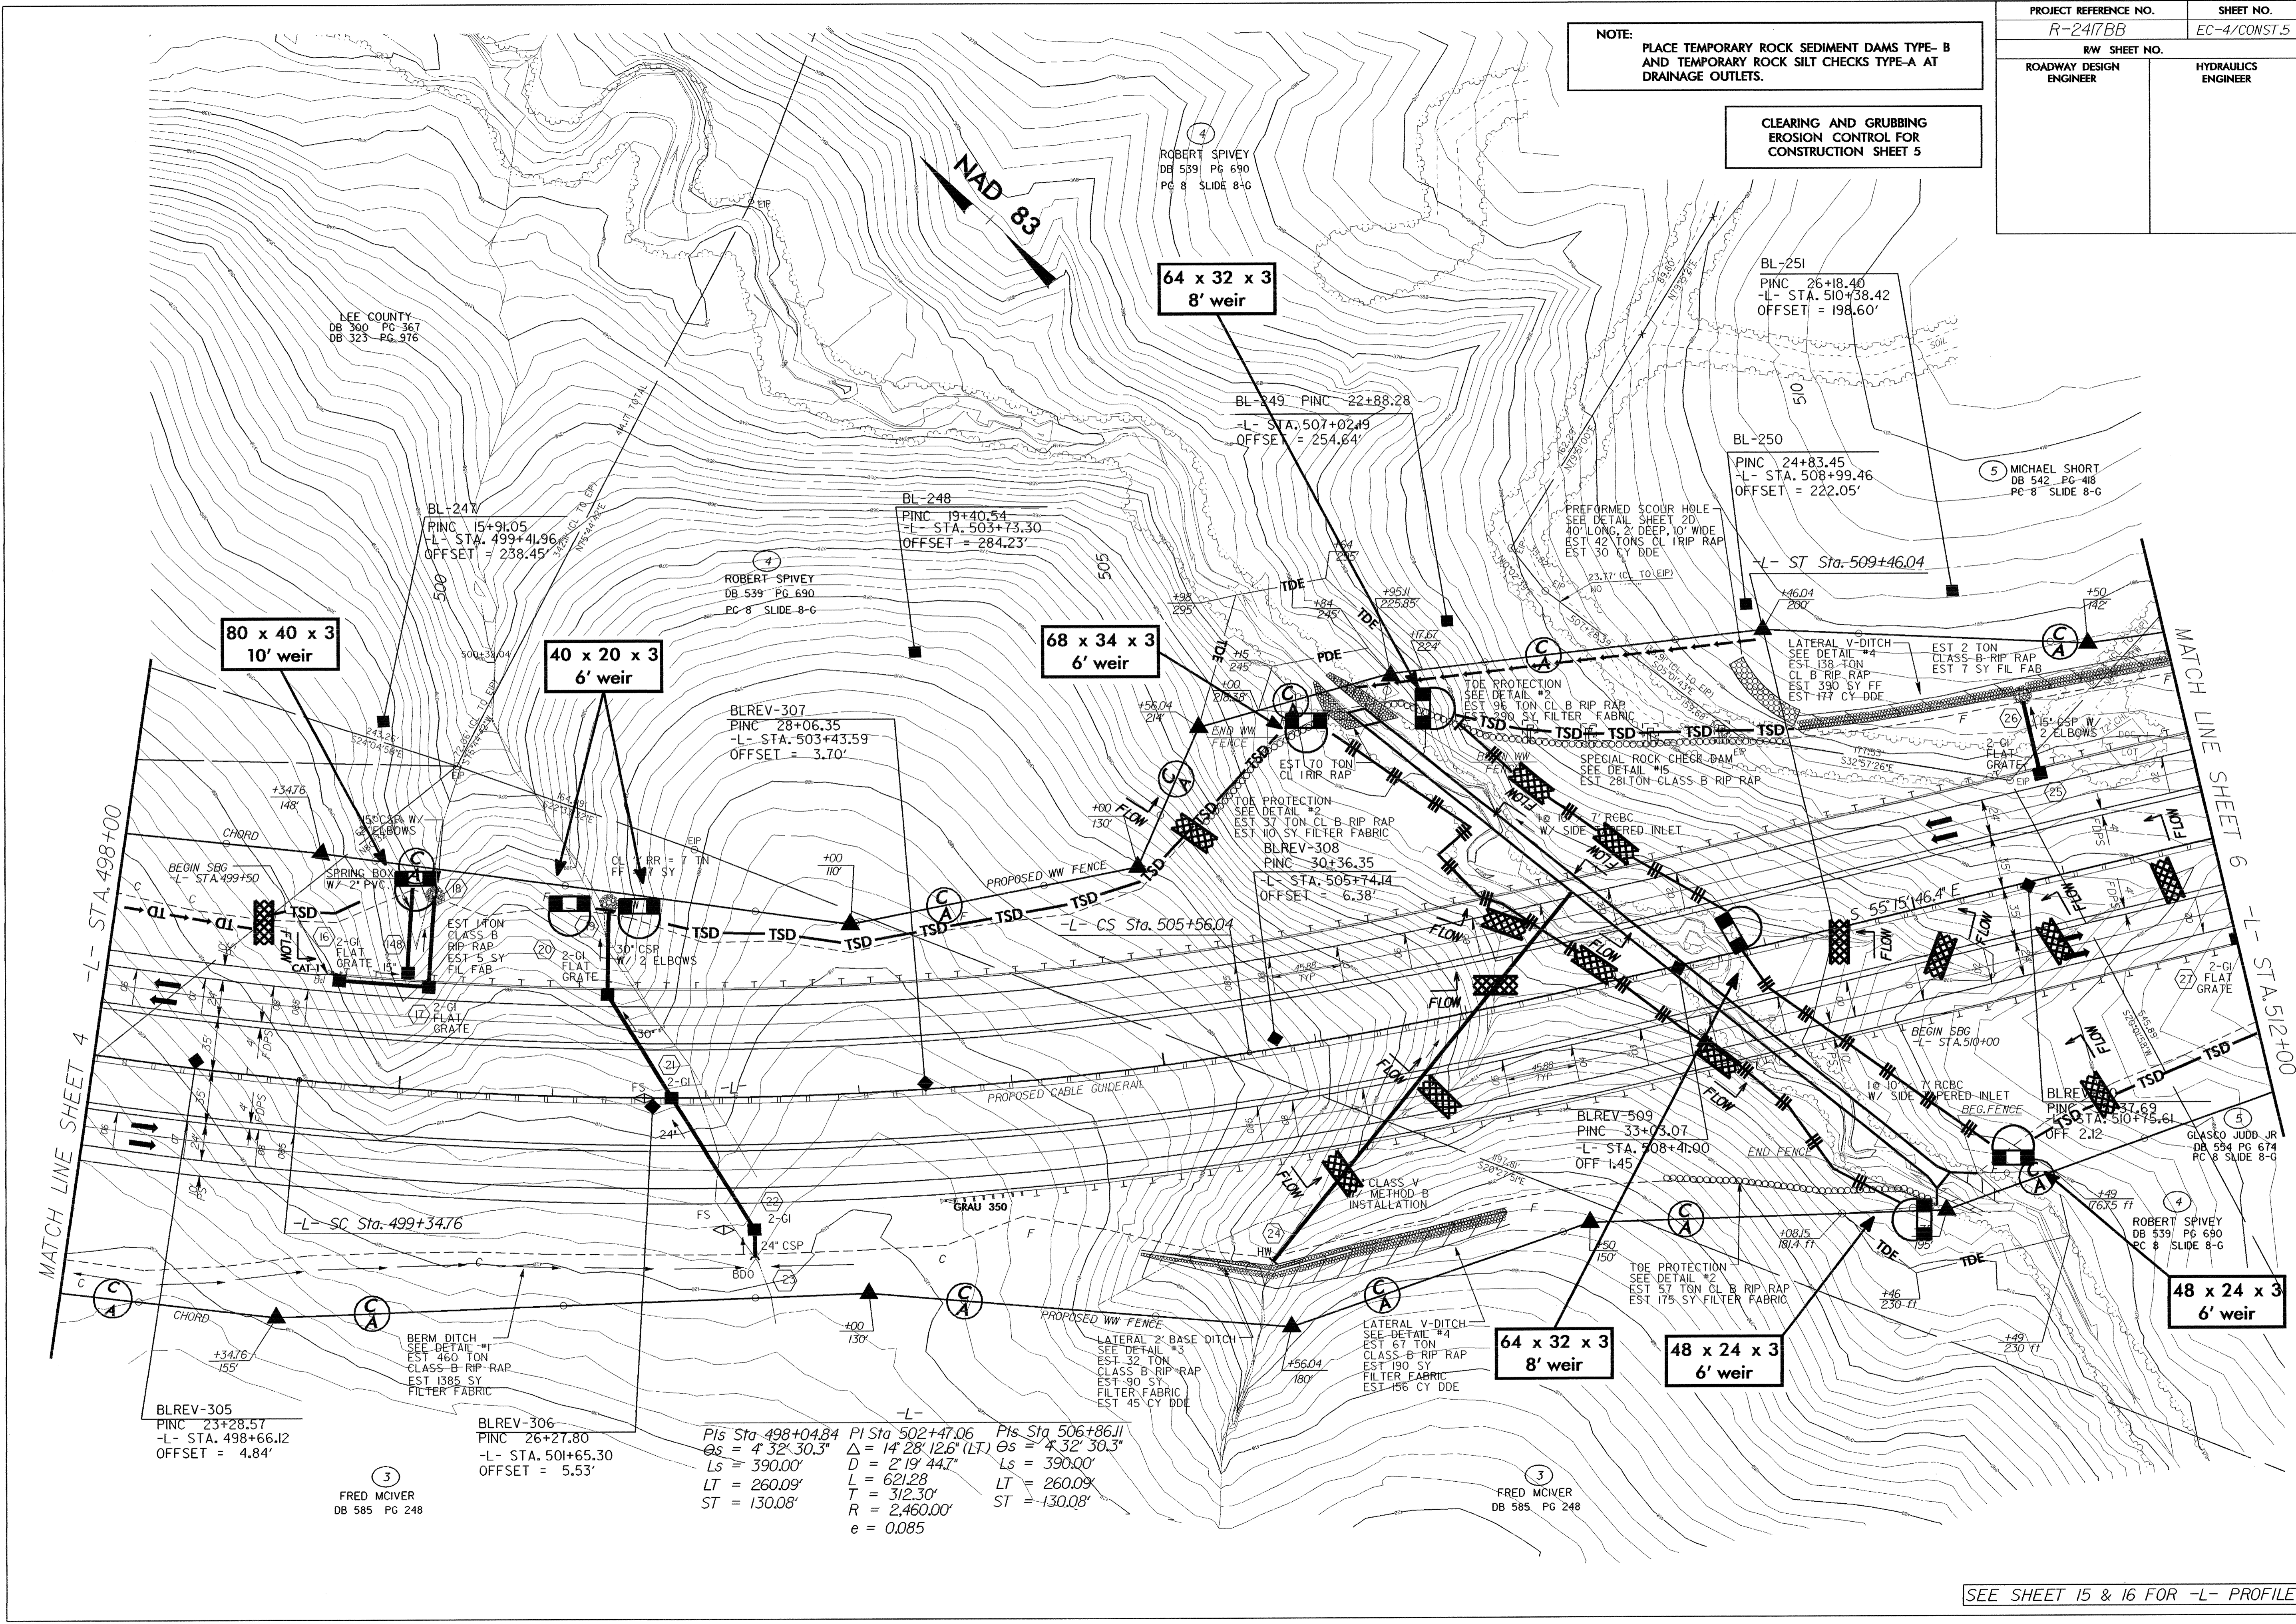

MATCH LINE SHEET 4  
-L- STA. 498+00

MATCH LINE SHEET 6  
-L- STA. 512+00

BLREV-305  
PINC 23+28.57  
-L- STA. 498+66.12  
OFFSET = 4.84'

BLREV-306  
PINC 26+27.80  
-L- STA. 501+65.30  
OFFSET = 5.53'

-L-  
 Pts Sta 498+04.84    PI Sta 502+47.06    Pts Sta 506+86.11  
 Qs = 4' 32" 30.3"    Δ = 14' 28" 12.6" (LT)    Qs = 4' 32" 30.3"  
 Ls = 390.00'    D = 2' 19" 44.7"    Ls = 390.00'  
 LT = 260.09'    L = 621.28'    LT = 260.09'  
 T = 312.30'    R = 2,460.00'    ST = 130.08'  
 ST = 130.08'    e = 0.085

3  
FRED MCIVER  
DB 585 PG 248

3  
FRED MCIVER  
DB 585 PG 248

SEE SHEET 15 & 16 FOR -L- PROFILE