



NOTES

1. TUBULAR MARKERS AND BARRICADES ON THIS DRAWING ARE "TRAFFIC CONTROL DEVICES TO REMAIN ON PROJECT" AS PER SPECIAL PROVISION. THE BARRICADES ARE PERMANENT AND SHALL HAVE RED AND WHITE STRIPES AS PER RSD 1145.01.

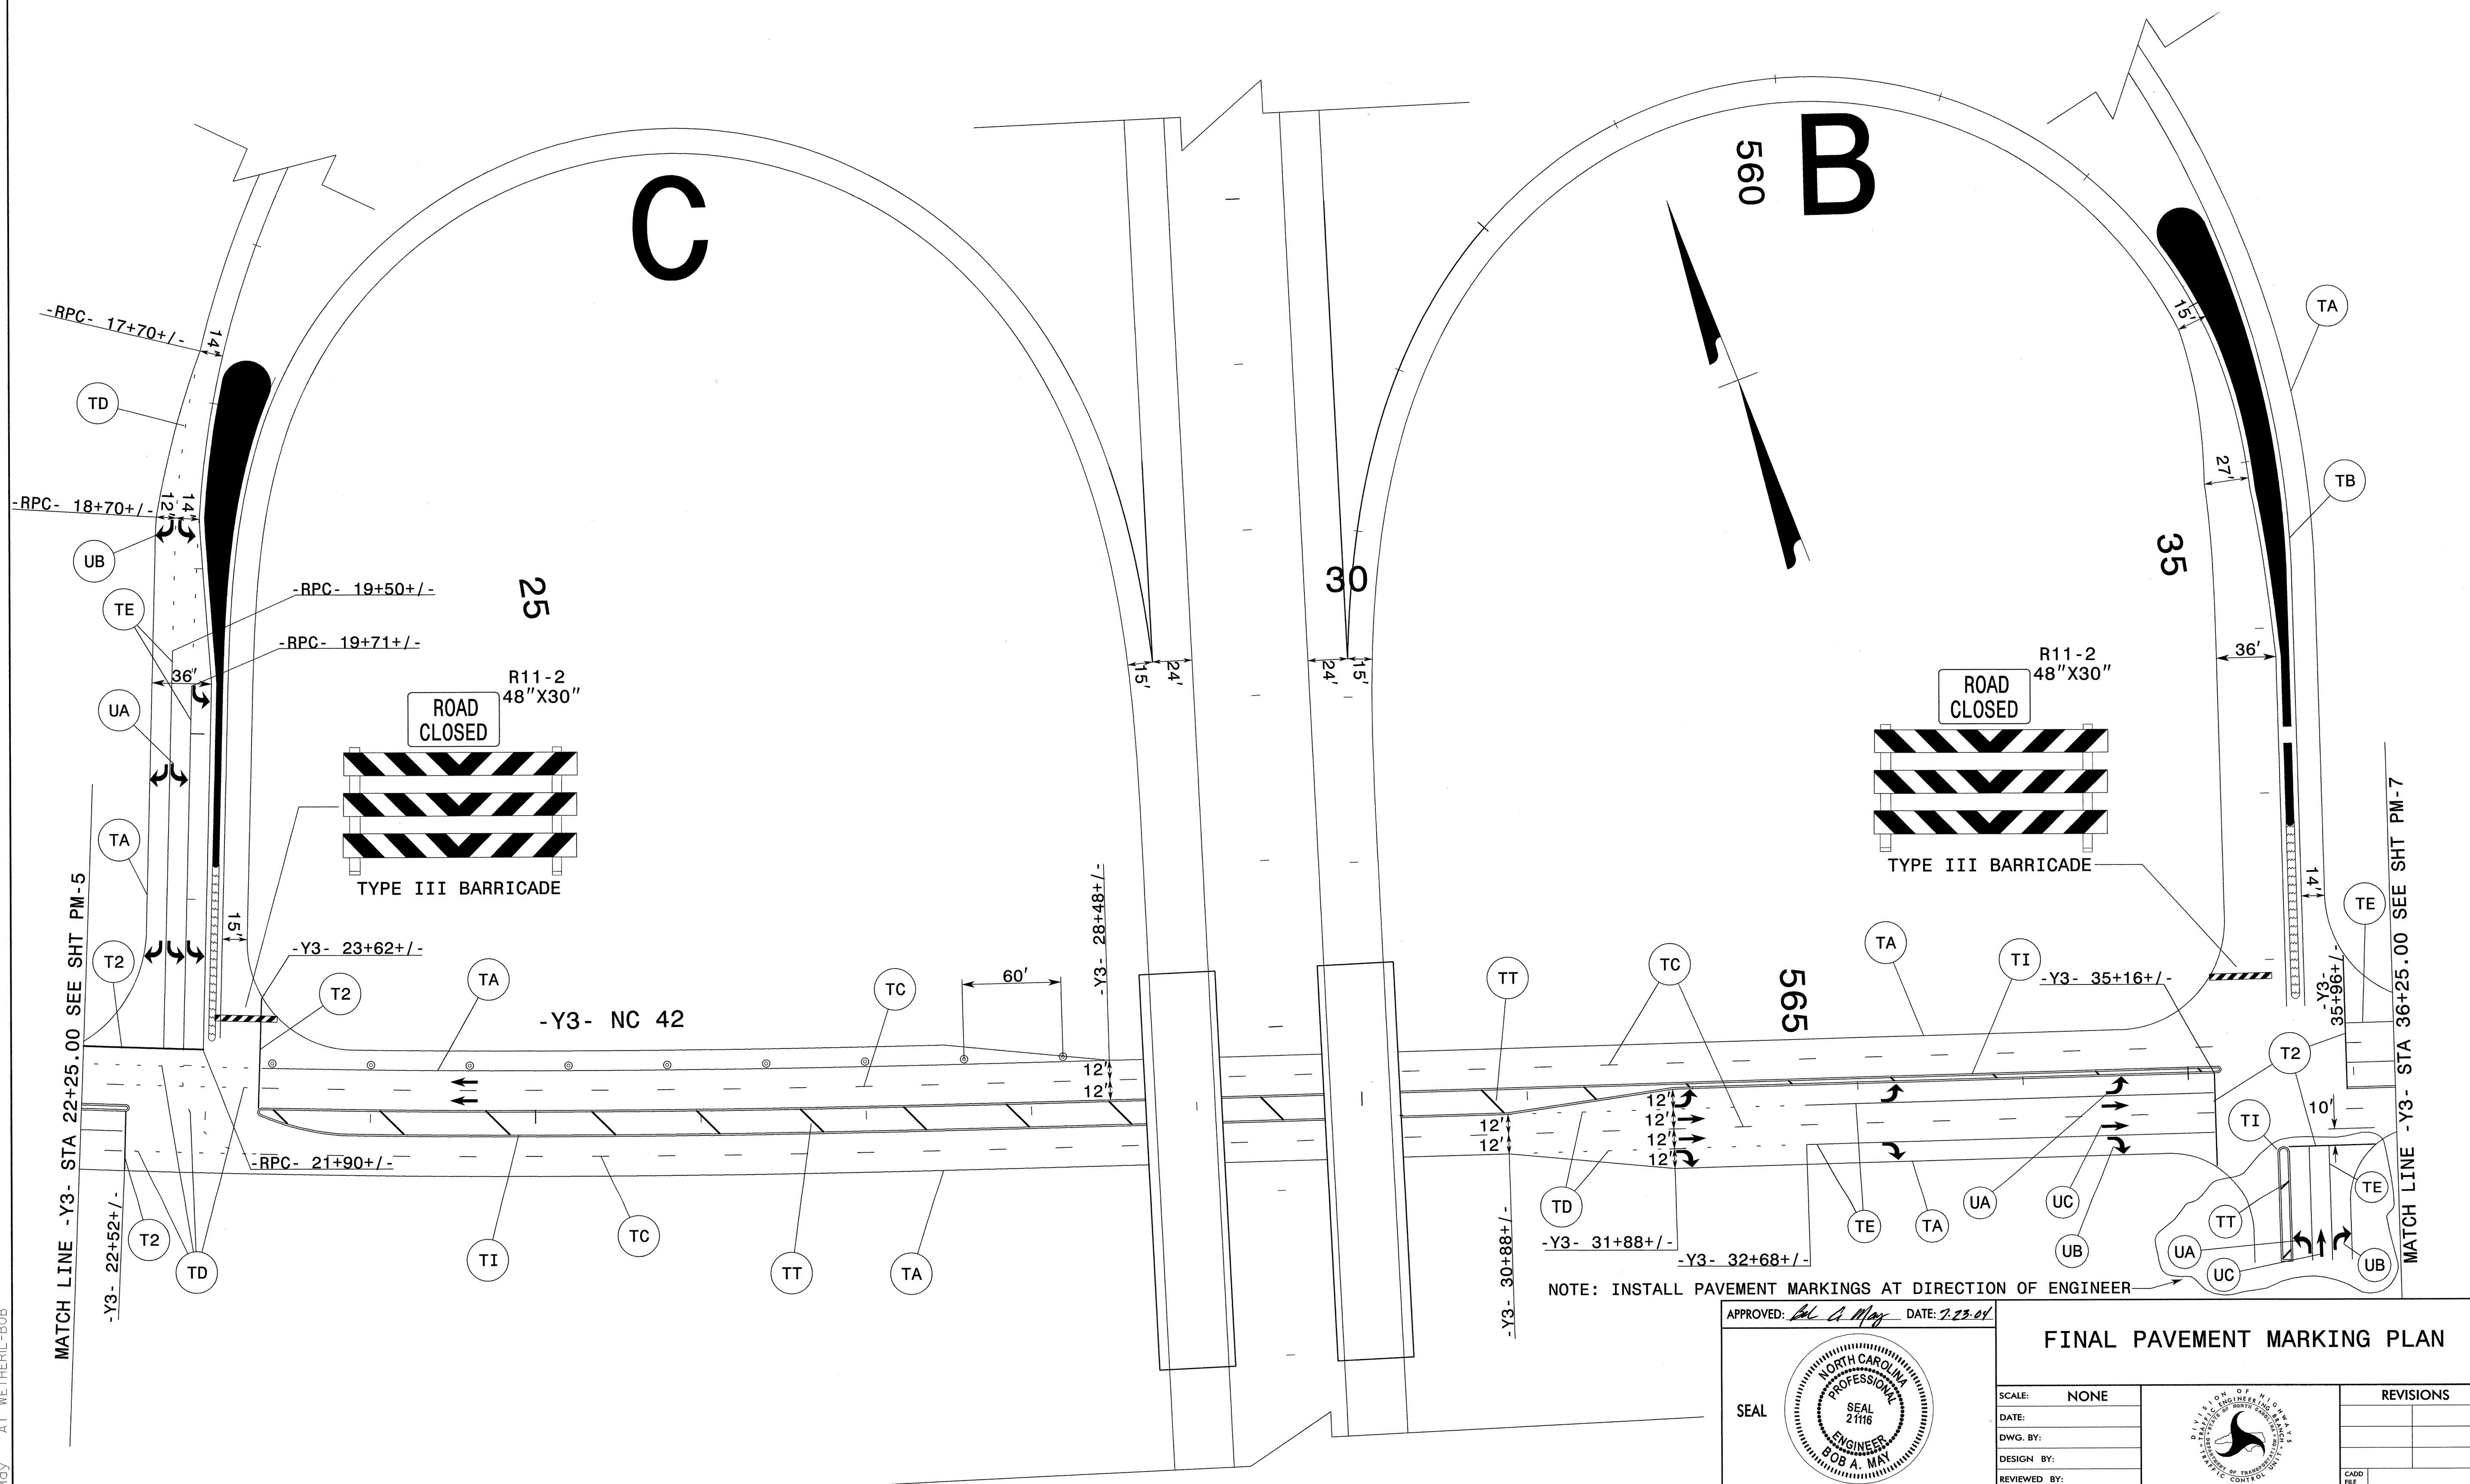


NOTE: INSTALL PAVEMENT MARKINGS AT DIRECTION OF ENGINEER

APPROVED: *Bob A. May* DATE: 7.23.04

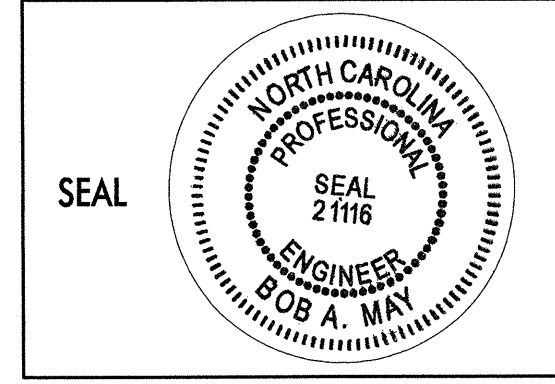

FINAL PAVEMENT MARKING PLAN

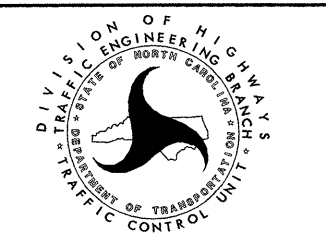SCALE:	NONE		<table border="1"> <tr> <th colspan="2">REVISIONS</th> </tr> <tr> <td> </td> <td> </td> </tr> <tr> <td> </td> <td> </td> </tr> <tr> <td> </td> <td> </td> </tr> </table>	REVISIONS							
REVISIONS											
DATE:											
DWG. BY:											
DESIGN BY:											
REVIEWED BY:		CADD FILE									

15-JUL-2004 10:24
 R:\Traf\fig\Traf\fig\Control\TCP\VR-2417BB_top.pmg.dgn
 BMOY AT WETHERILL-B0B