
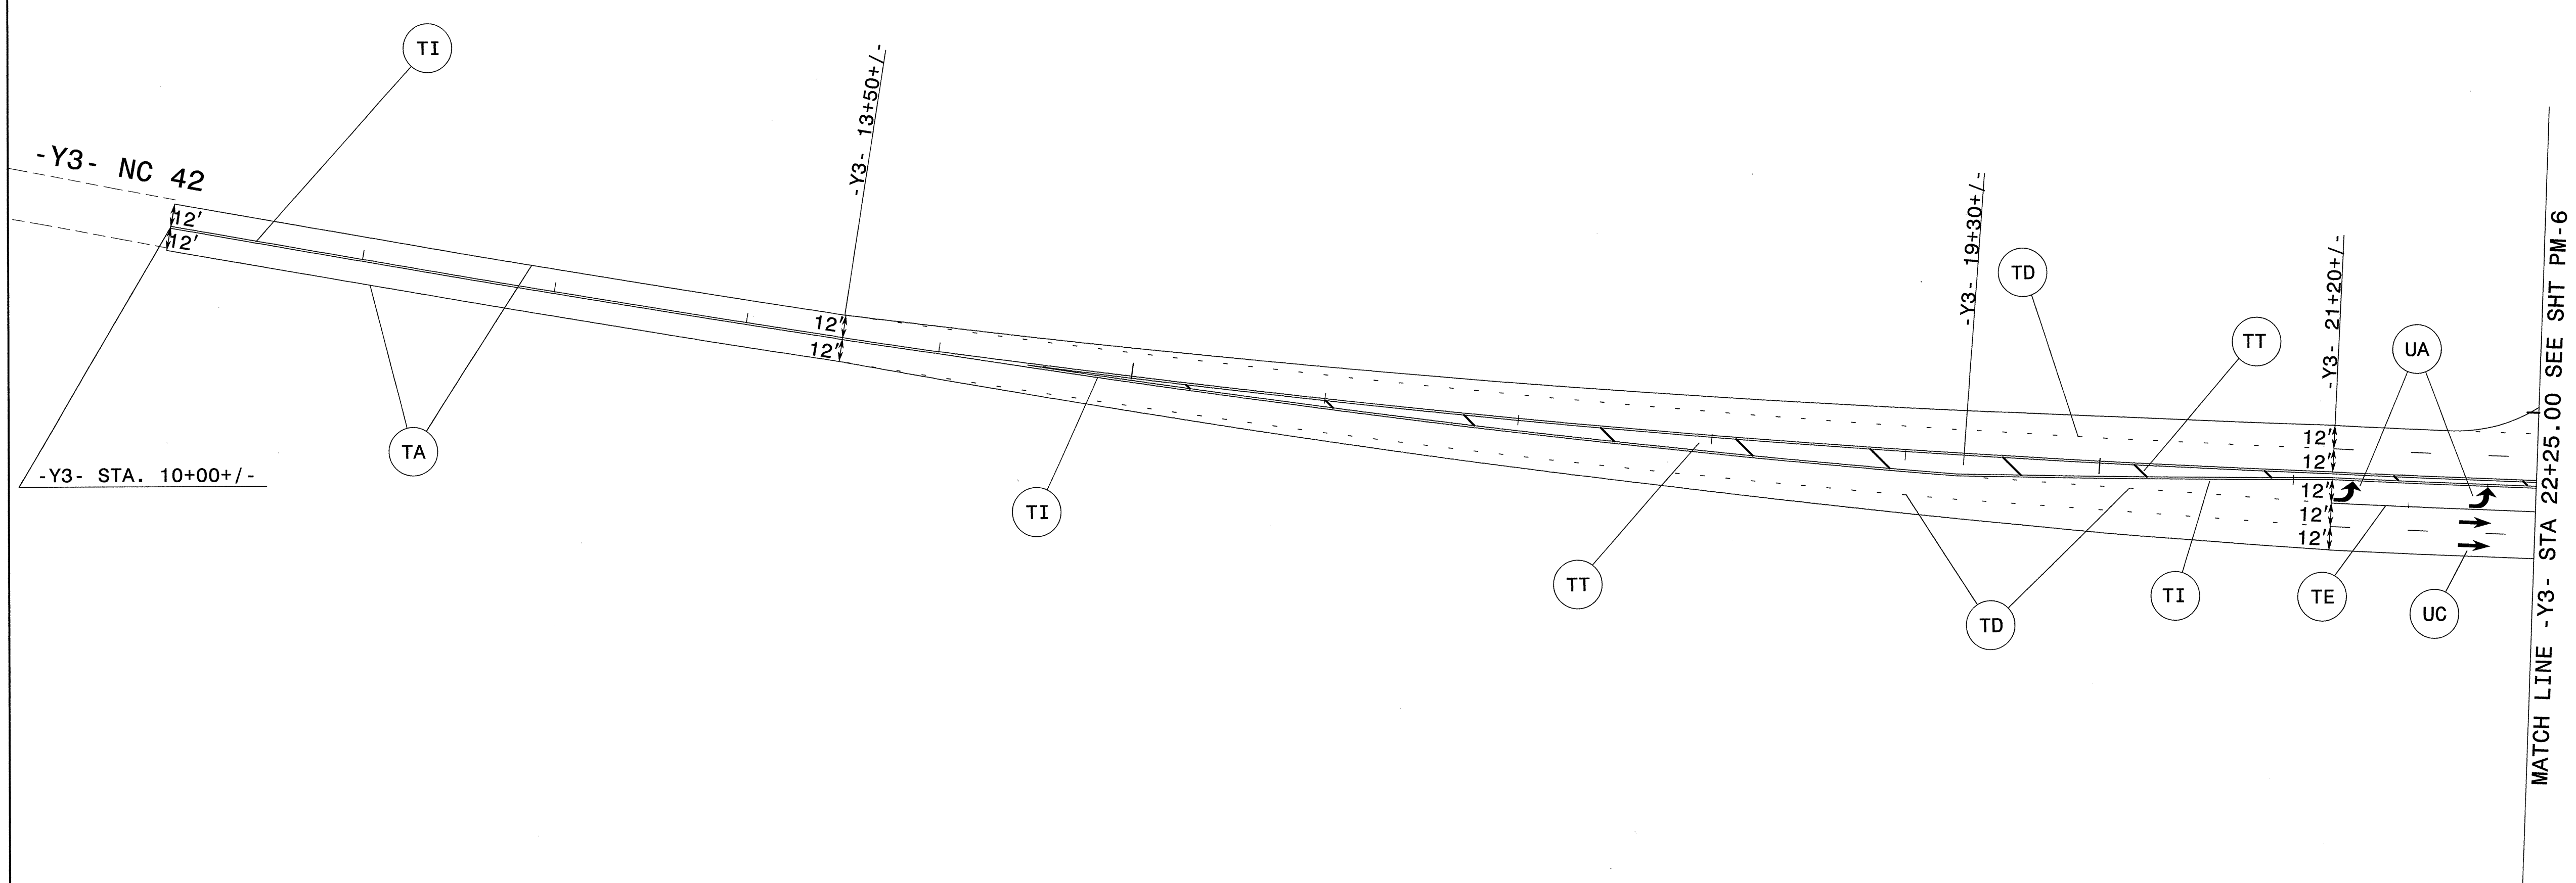



10


15

20

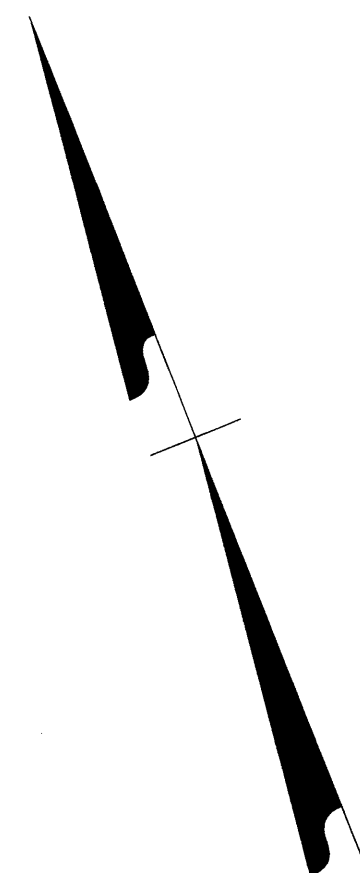


15-JUL-2004 10:23
 R:\T\offic\T\offic\Control\TCP\R-2417BB\TCP_pms.dgn
 BMG AT WETHERILL-BGB


WETHERILL ENGINEERING
 559 Jones Franklin Rd. Suite 164
 Raleigh, N.C. 27606
 Bus: 919 851 8077
 Fax: 919 851 8107
 TRANSPORTATION PLANNING/DESIGN - BRIDGE/STRUCTURE DESIGN
 CIVIL/SITE DESIGN - GIS/GPS - CONSTRUCTION OBSERVATION

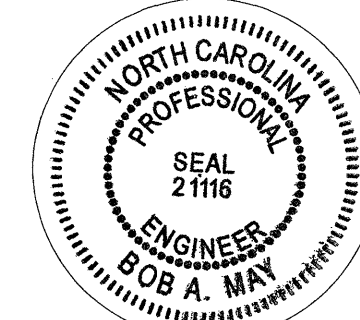APPROVED: *Bob A. May* DATE: 7.23.04

 SEAL

FINAL PAVEMENT MARKING PLAN

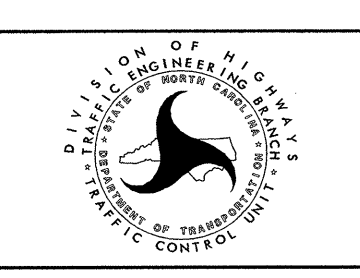SCALE: NONE
 DATE:
 DWG. BY:
 DESIGN BY:
 REVIEWED BY:



REVISIONS	