


FINAL PAVEMENT MARKING SCHEDULE

SYMBOL	DESCRIPTION	QUANTITY BREAKDOWN	TOTAL QUANTITY	SYMBOL	DESCRIPTION	QUANTITY BREAKDOWN	TOTAL QUANTITY
	FINAL PAVEMENT MARKINGS				FINAL THERMOPLASTIC PAVEMENT MARKING CHARACTER (120 MILS)		
	4" THERMOPLASTIC, 90 MILS						
TA	WHITE EDGE LINE	36000 LF		UI	ALPHANUMERIC CHAR.	8 EA	8 EA
TB	YELLOW EDGE LINE	23500 LF	59500 LF				
	4" THERMOPLASTIC, 120 MILS				THERMOPLASTIC PAVEMENT MARKING SYMBOLS (90 MILS)		
TC	10 FT. WHITE SKIP	4350 LF		UA	LEFT TURN ARROW	19 EA	
TD	2 FT. WHITE MINISKIP	585 LF		UB	RIGHT TURN ARROW	17 EA	
TE	WHITE SOLID LANE LINE	2600 LF		UC	STRAIGHT ARROW	24 EA	
TF	10 FT. YELLOW SKIP	93 LF		UE	COMBO. STRAIGHT/RIGHT	1 EA	61 EA
TH	YELLOW SINGLR CENTER	740 LF					
TI	YELLOW DOUBLE CENTER	17300 LF	25668 LF		COLD APPLIED PLASTIC (4")		
				CA	WHITE EDGELINE (2X)	520 LF	
				CI	YELLOW DOUBLE CENTER	520 LF	1040 LF
	8" THERMOPLASTIC, 90 MILS				PAINT (4")		
TP	WHITE GORELINE	2504 LF		PB	YELLOW EDGE LINE	4800 LF	
TR	WHITE RAMP ARROW	37 LF		PD	2 FT. WHITE MINI SKIP	207 LF	5007 LF
TT	YELLOW DIAGONAL	800 LF	3341 LF				
					MARKERS		
					PERMANENT RAISED PAVEMENT MARKERS		
	24" THERMOPLASTIC, 120 MILS			MA	YELLOW & YELLOW	219 EA	
T2	WHITE STOPBAR	653 LF	653 LF	MB	CRYSTAL & RED	464 EA	683 EA

23-JUL-2004 09:18
 EN:\PT\PTTCV\CONTR\o\TCP\R-2417BB-1tcp.pml.dgn
 BMOJ AT WETHERILL-BOB

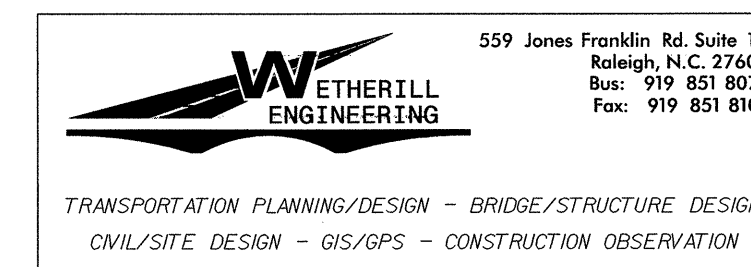

APPROVED: <i>Bob A. May</i> DATE: 7-23-04	FINAL PAVEMENT MARKING SCHEDULE	
	SCALE: NONE	
	DATE:	
	DWG. BY:	
	DESIGN BY:	
REVIEWED BY:	REVISIONS	