


### SPARE CABLE STORAGE TYP. DETAIL

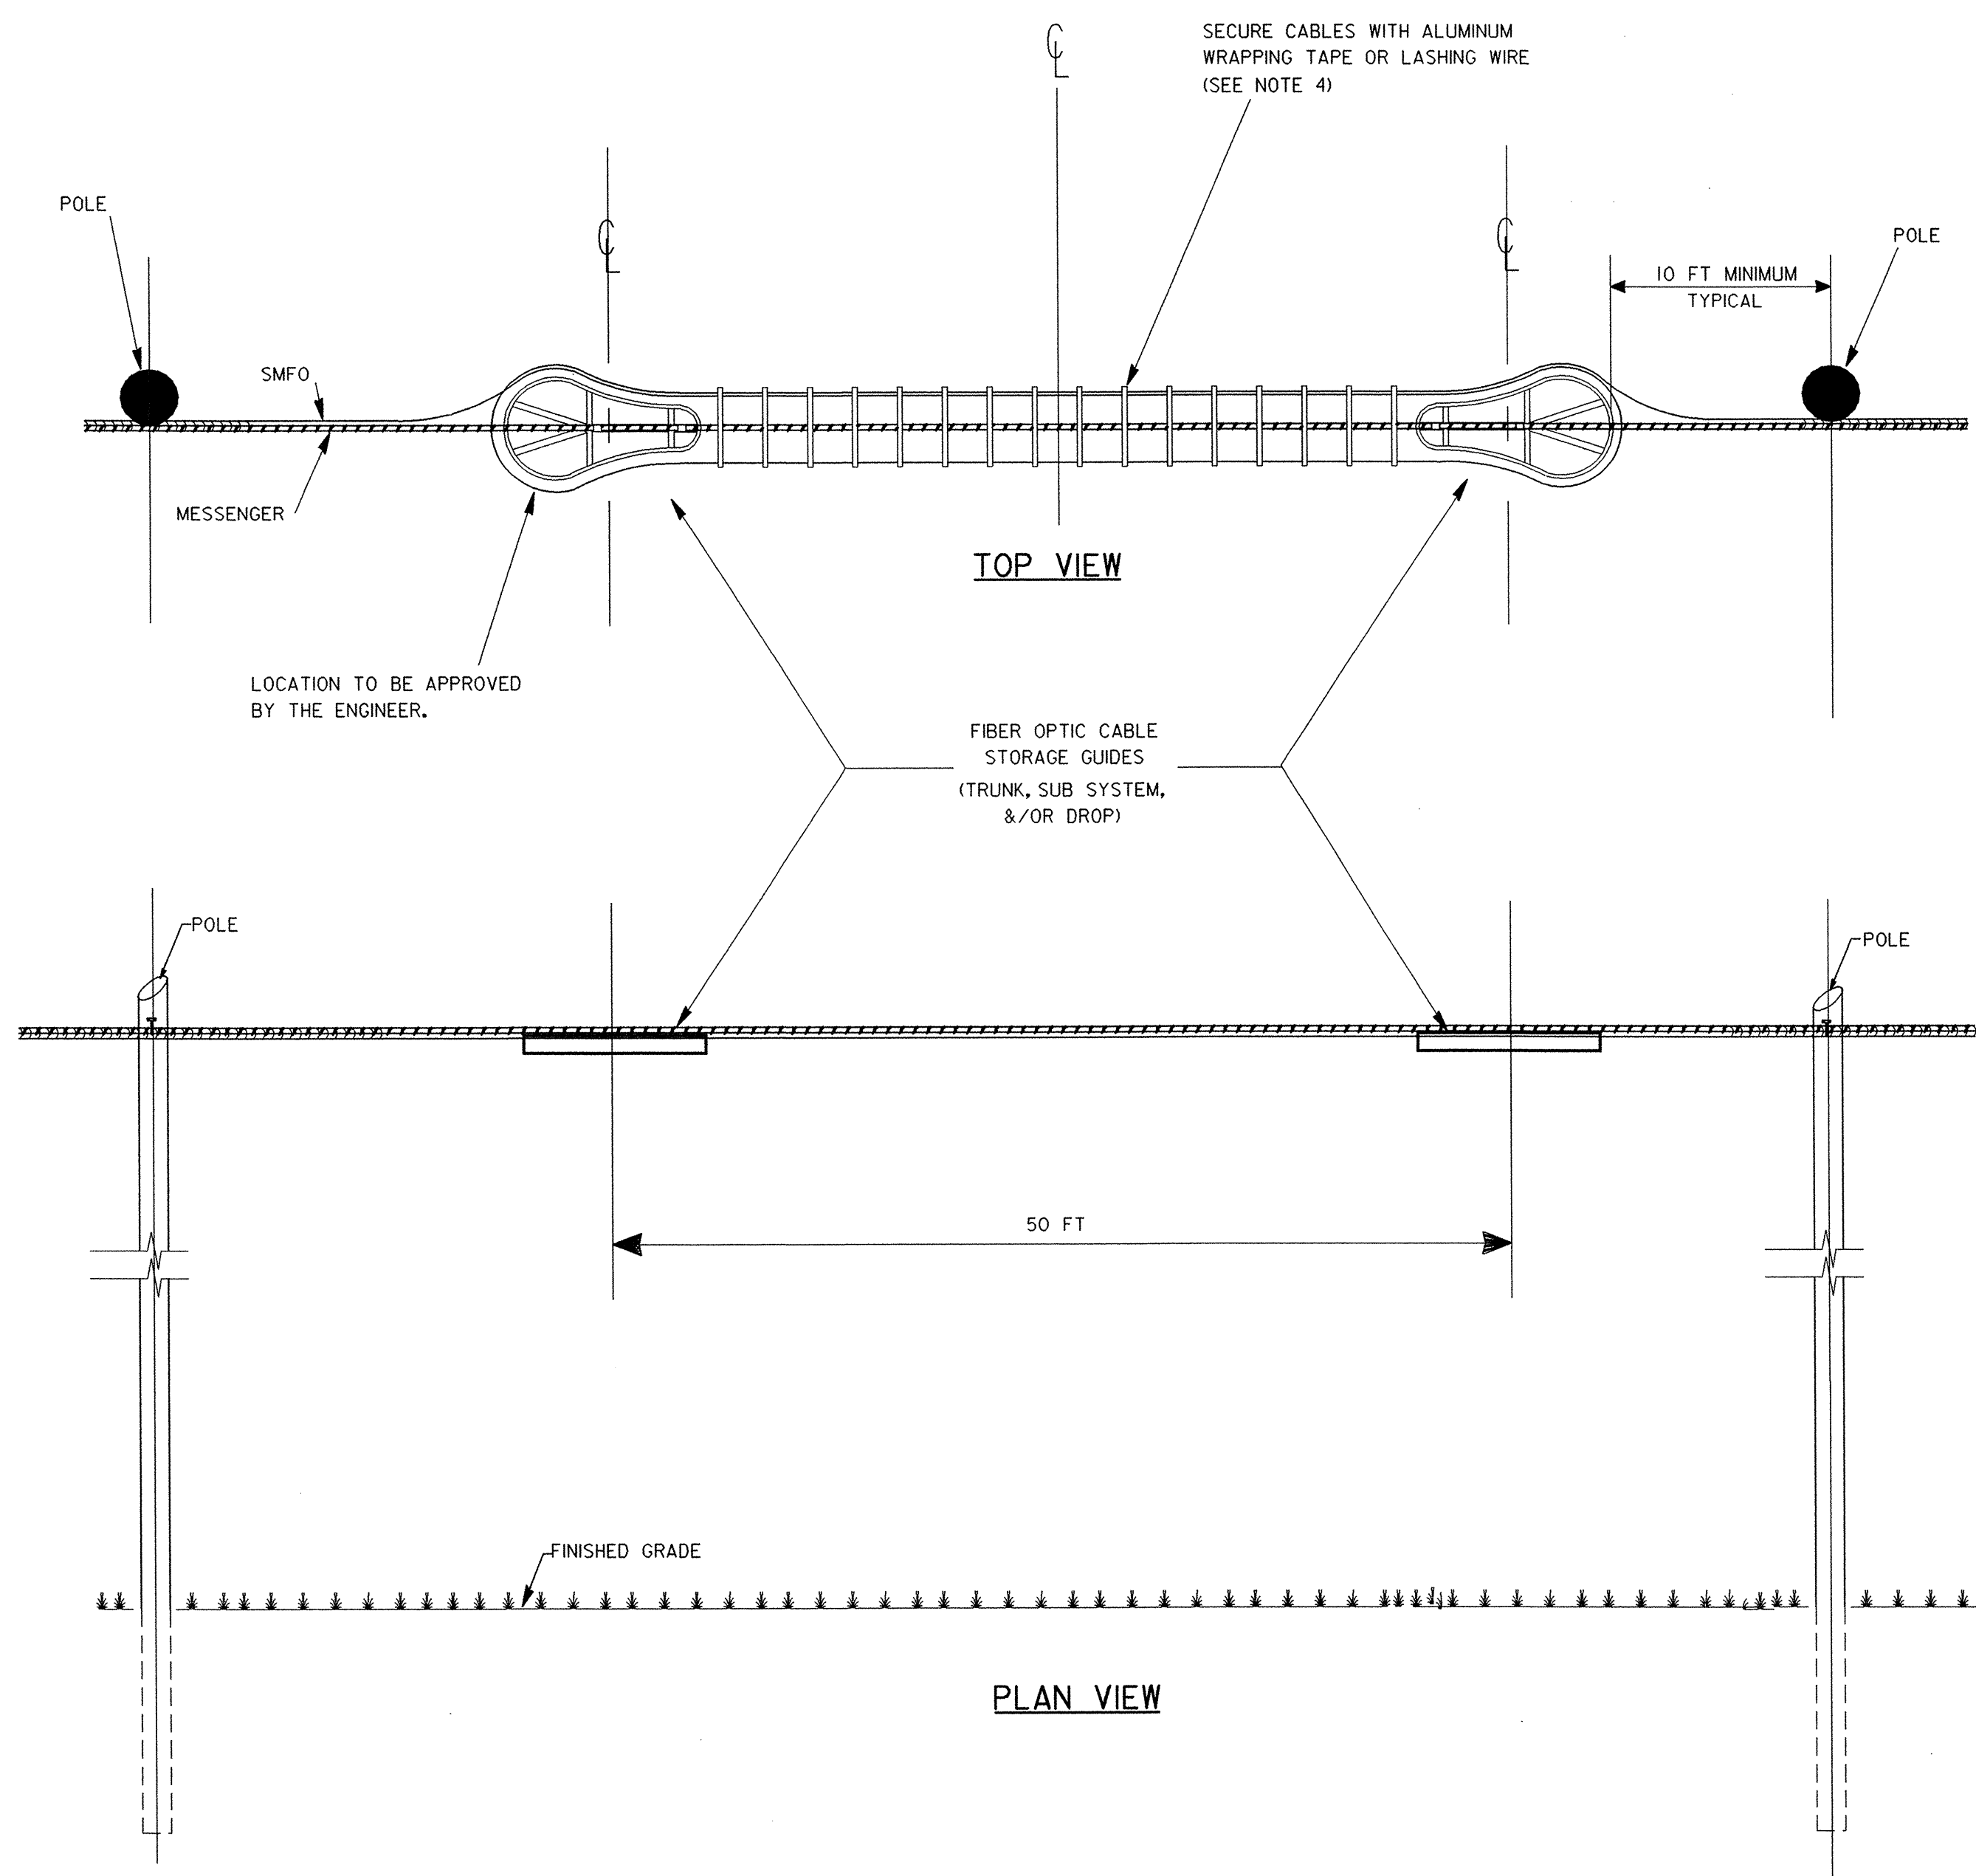



#### NOTES

1. SPARE FIBER OPTIC CABLE SHALL NOT BE STORED OVER ROADWAYS OR DRIVEWAYS.
2. PULLS GREATER THAN 2500 FEET, STORE 100 FEET OF SPARE FIBER OPTIC CABLE.
3. FIBER OPTIC CABLE STORAGE GUIDE MATERIAL AND SIZE SHALL BE AS INDICATED IN THE PROJECT SPECIAL PROVISIONS.
4. 0.05 INCHES THICK BY 0.3 INCHES WIDE ALUMINUM WRAPPING TAPE (FOUR TURNS MINIMUM) AT 6 INCHES ON CENTER OR .06 I" LASHING WIRE WITH ONE 360 DEGREE SPIRAL PER FOOT.

12-JUL-2004 11:53 G:\IT\EGP\Cur\200219\_80 -NC 42 CLS\Special Detail\smf0 SS & Spl. Encl.dgn 0015631

**PBS&J** 1616 EAST MILLBROOK ROAD, SUITE 310  
RALEIGH, NORTH CAROLINA 27609  
(919) 876-6888

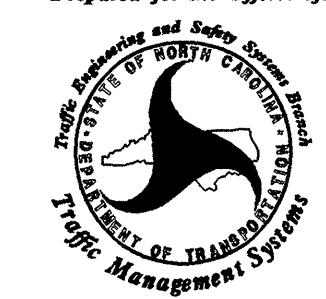	<b>NC 42 Closed Loop System Aerial Fiber Optic Cable Storage</b>		
	Division 08      Lee County      Sanford		
PLAN DATE: July 2004	REVIEWED BY: MR Cooney		
PREPARED BY: LM Moon	REVIEWED BY: LMM/DLJ		
SCALE NONE	REVISIONS	INIT.      DATE	SIGNATURE      DATE <i>Lisa M. Moon</i> 7-12-04
SEAL FILENAME: FOSS&Sp1Enc1.dgn			