


B/S = Backside Attachment
 CATV = Cable Television
 FO = Fiber Optic Cable
 LLI = Loop Lead-In
 NEU = Neutral
 PWR = Power
 RIS = Riser
 SEC = Secondary Power
 SIG = Signal
 STLT = Street Light
 TEL = Telephone
 TELDR = Telephone Drop
 X Any = Crossing Line

Attachment point is 40" below NEU unless otherwise noted

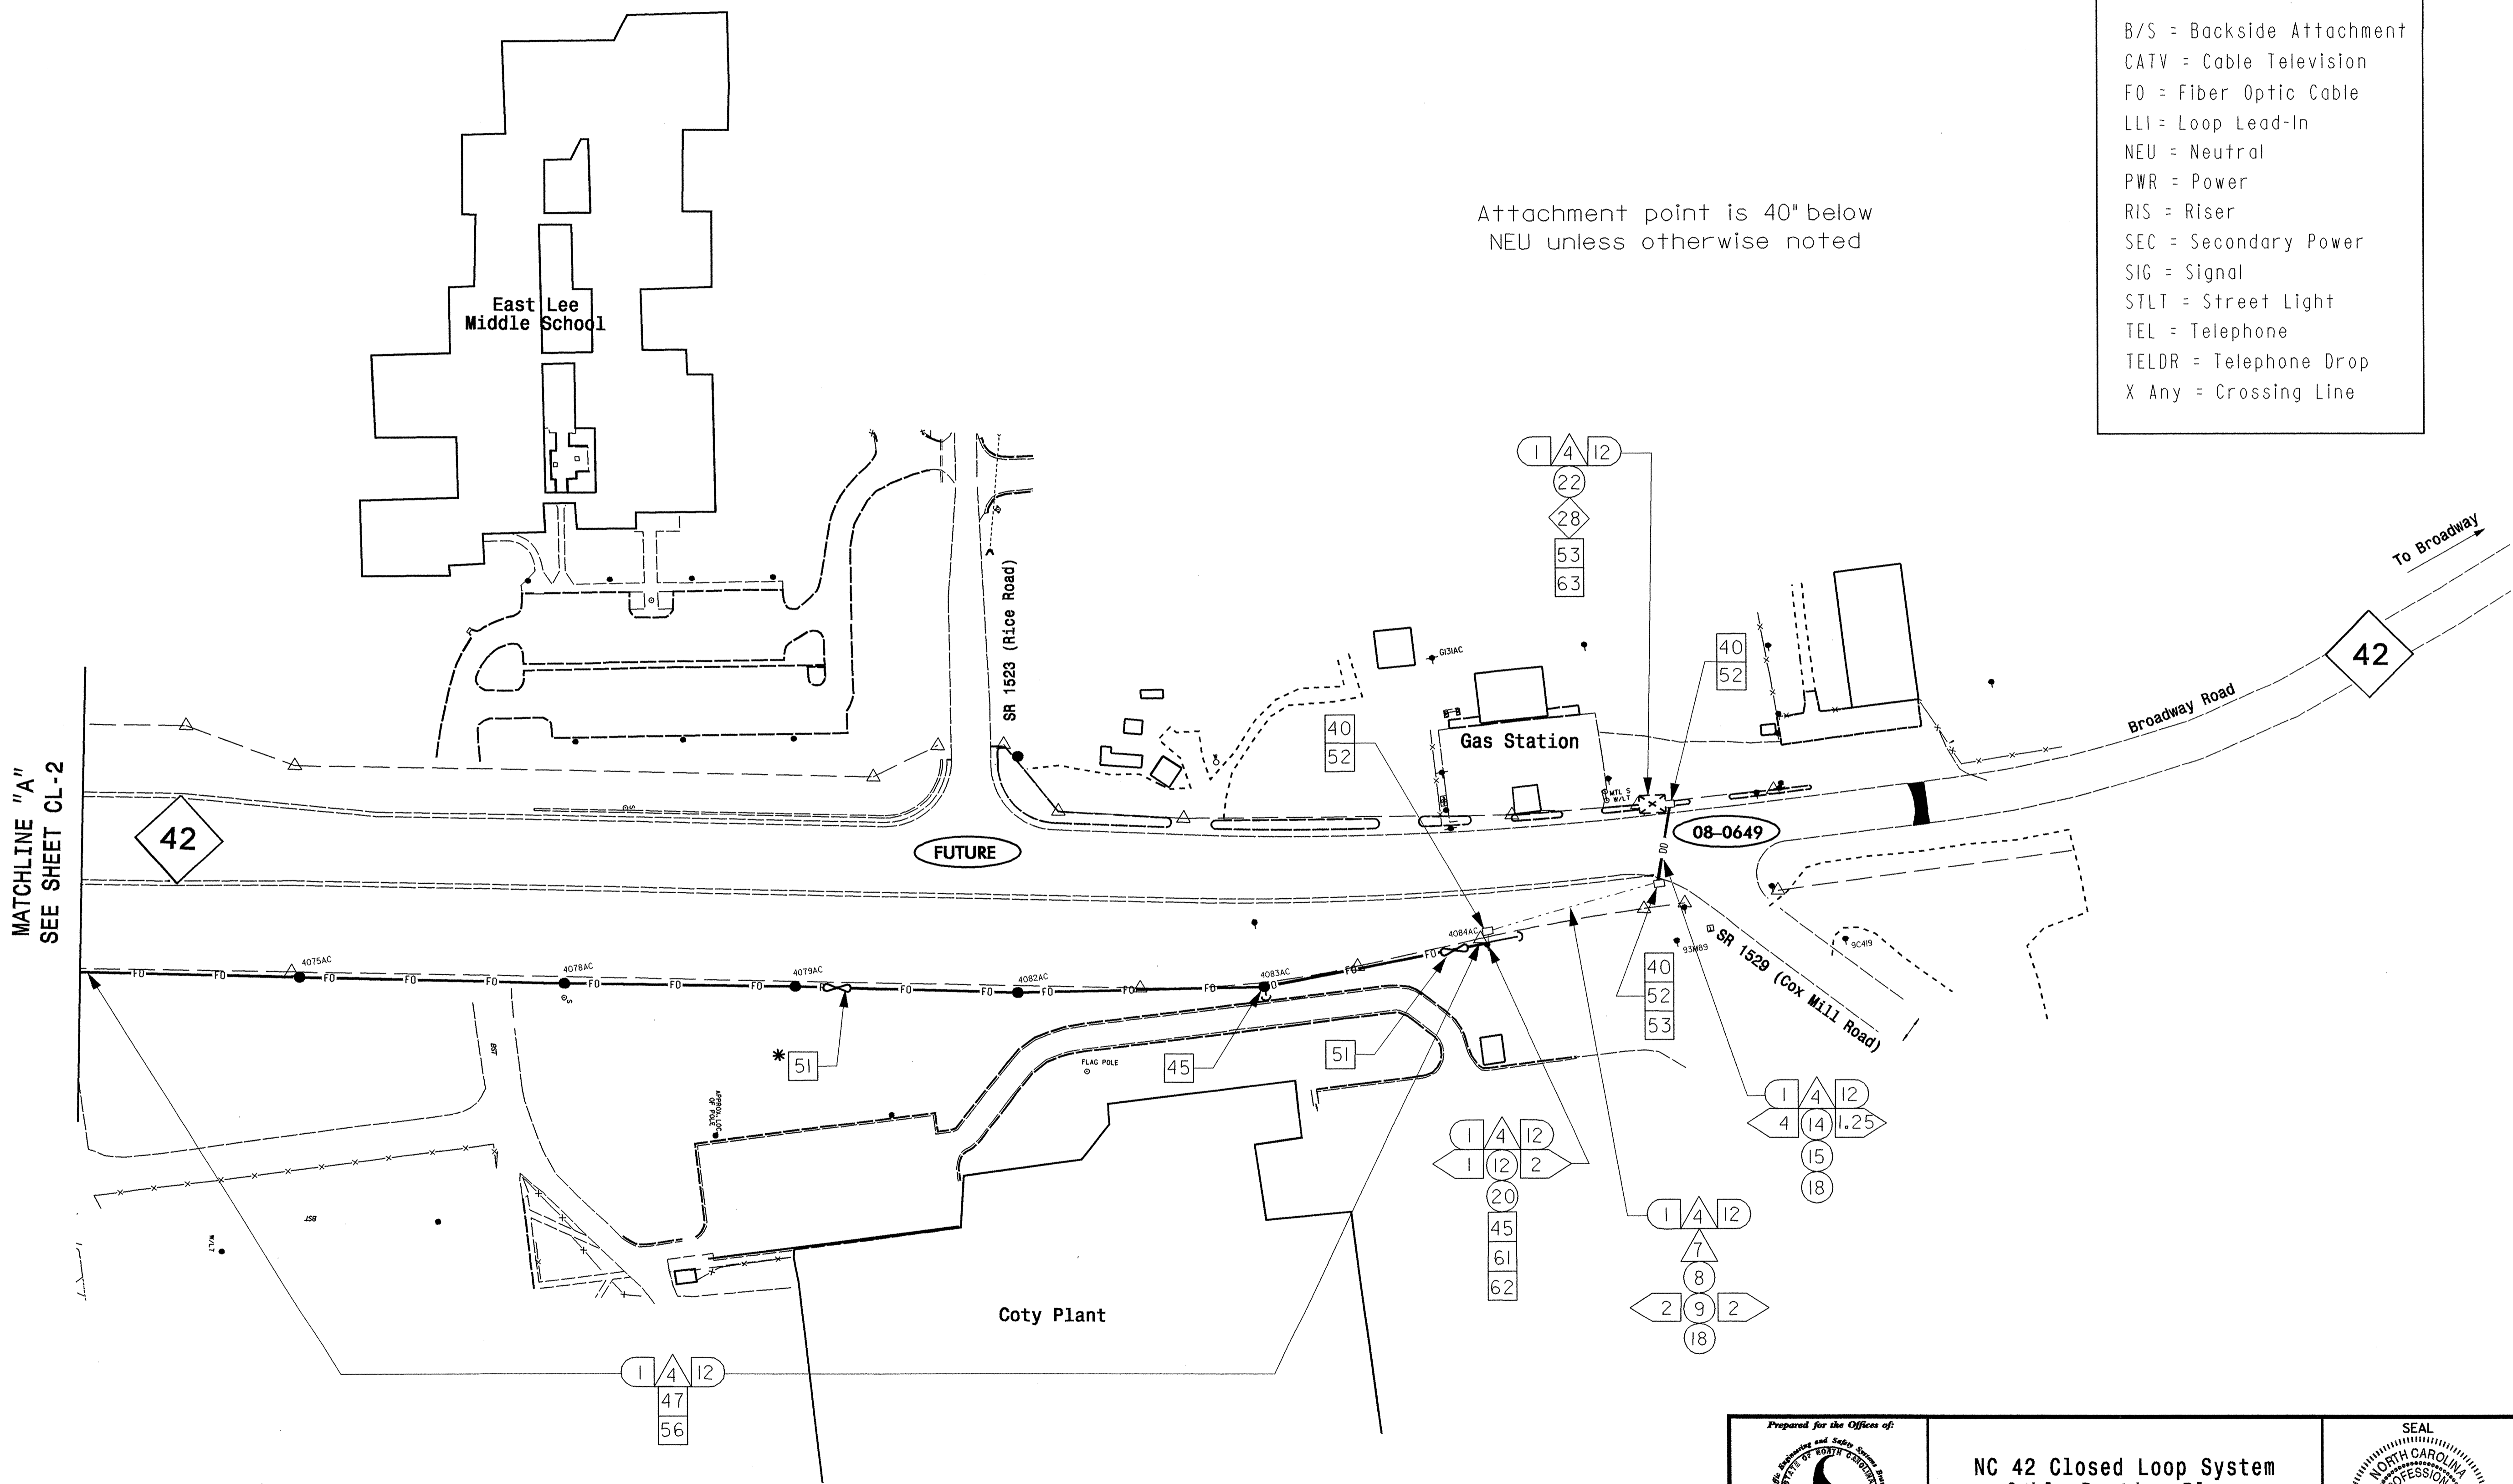

* Store 400' of fiber optic cable for future use.

PBS&J 1616 EAST MILLBROOK ROAD, SUITE 310
 RALEIGH, NORTH CAROLINA 27609
 (919) 876-6888

	NC 42 Closed Loop System Cable Routing Plans		
	Division 08 Lee County Sanford		
PLAN DATE: July 2004	REVIEWED BY: NR Cooney		
PREPARED BY: LM Moon	REVIEWED BY: LM Moon		
SCALE: 1"=80'	REVISIONS:		SIGNATURE: <i>Lisa M. Moon</i> DATE: 7-12-04
CADD File name: TMS2.dgn			