



END CONSTRUCTION  
 -Y4- POT Sta. 12+06.06 =  
 -Y3- POT Sta. 46+72.46 =

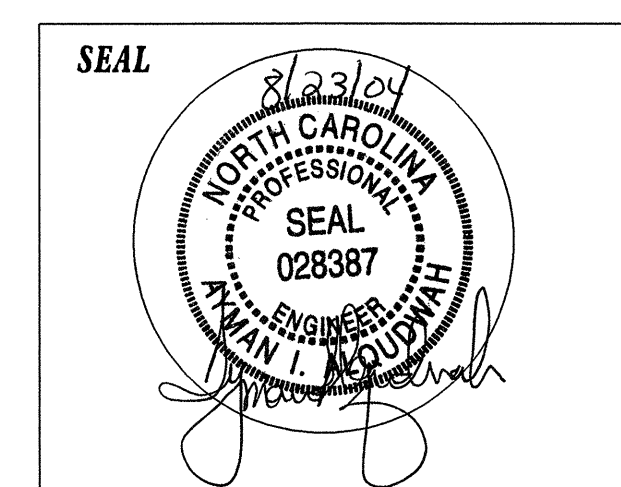

**EXISTING AND/OR PROPOSED SIGNS**  
**STA 37+00 TO 50+00 -Y3-**

SCALE	NONE
DATE	07-14-04
DESIGN BY	K. FOWLER
REVIEWED BY	J. MARTINEZ
APPROVED BY	A. ALQUDWAH

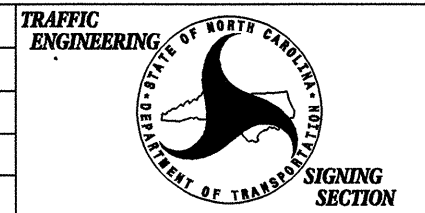

REVISIONS	