

BEGIN STATE PROJECT R-2417BB (ENGLISH)
 BEGIN F.A. PROJECT STPNHF-424(2)
 -L- POT STA. 484+64.47 (N 191789.5311 E 597844.5980)
 END STATE PROJECT R-2417BA (METRIC)
 -L- POT STA. 147+172 (N 629,229,4866 E 1,961,428,4850)

MATCHLINE STATION 147+72.000 (METRIC)
 MATCHLINE STATION 484+64.47 (ENGLISH)


228" X 42"
 ALL TRAFFIC EXIT
 102" X 30"
 EXIT 144
 102A
 102B

228" X 138"
 STA. 488+30 -L-

Sanford
 Fuquay-Varina
 1 MILE
 42
 102C

401
 SPEED LIMIT 55
 STA. 504+48.19 -L-

401
 144
 EXIT 144
 102" X 30"
 102B
 1
 Kelly Dr.
 1/2 MILE
 138" X 99"
 STA. 510+29 -L-

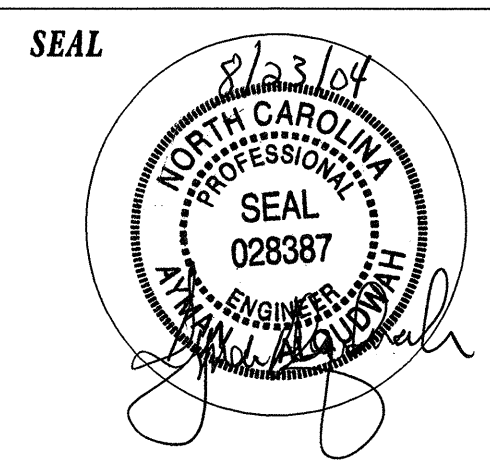

**EXISTING AND/OR PROPOSED SIGNS
 STA 484+64.47 TO 512+00
 MAINLINE ROUTE DESCRIPTION**

SCALE	NONE		REVISIONS
DATE	07-14-04		
DESIGN BY	K. FOWLER		
REVIEWED BY	J. MARTINEZ		
APPROVED BY	A. ALQUIDWAH		