



MATCHLINE STATION 143+60 (METRIC)  
PROJECT R-2417BA

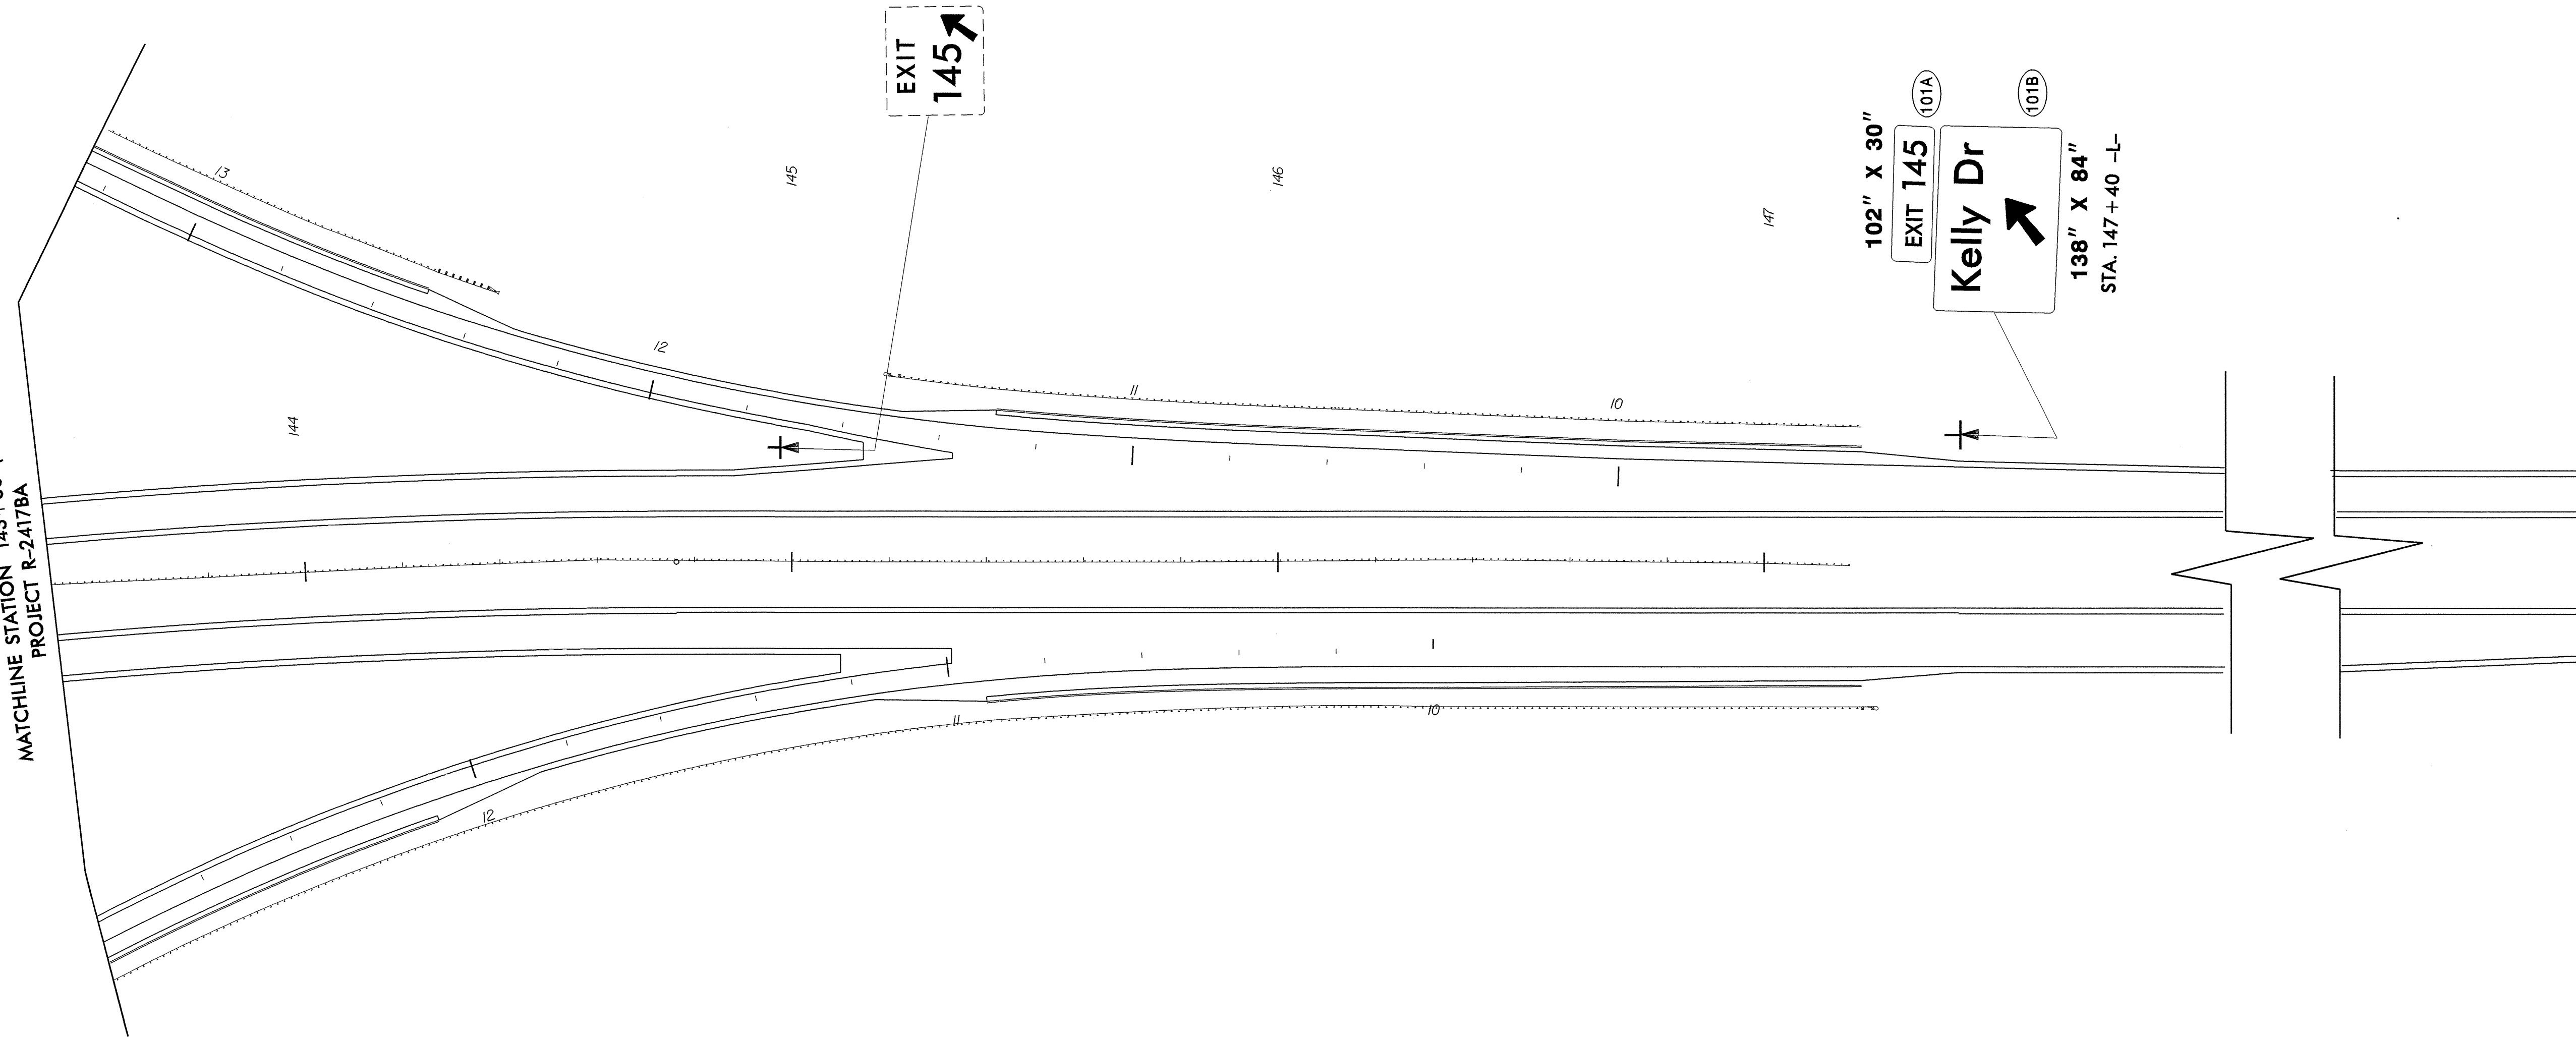

MATCHLINE STATION 147+72 (METRIC)  
MATCHLINE STATION 484+64.47 (ENGLISH)

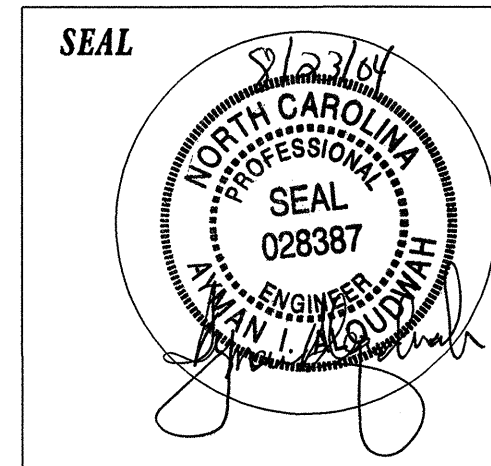

**EXISTING AND/OR PROPOSED SIGNS**  
**STA 143+60 TO 147+72**  
**MAINLINE ROUTE DESCRIPTION**

SCALE	NONE		REVISIONS	
DATE	07-14-04			
DESIGN BY	K. FOWLER			
REVIEWED BY	J. MARTINEZ			
APPROVED BY	A. ALQUDWAH			